




EXISTING SECOND FLOOR PLAN

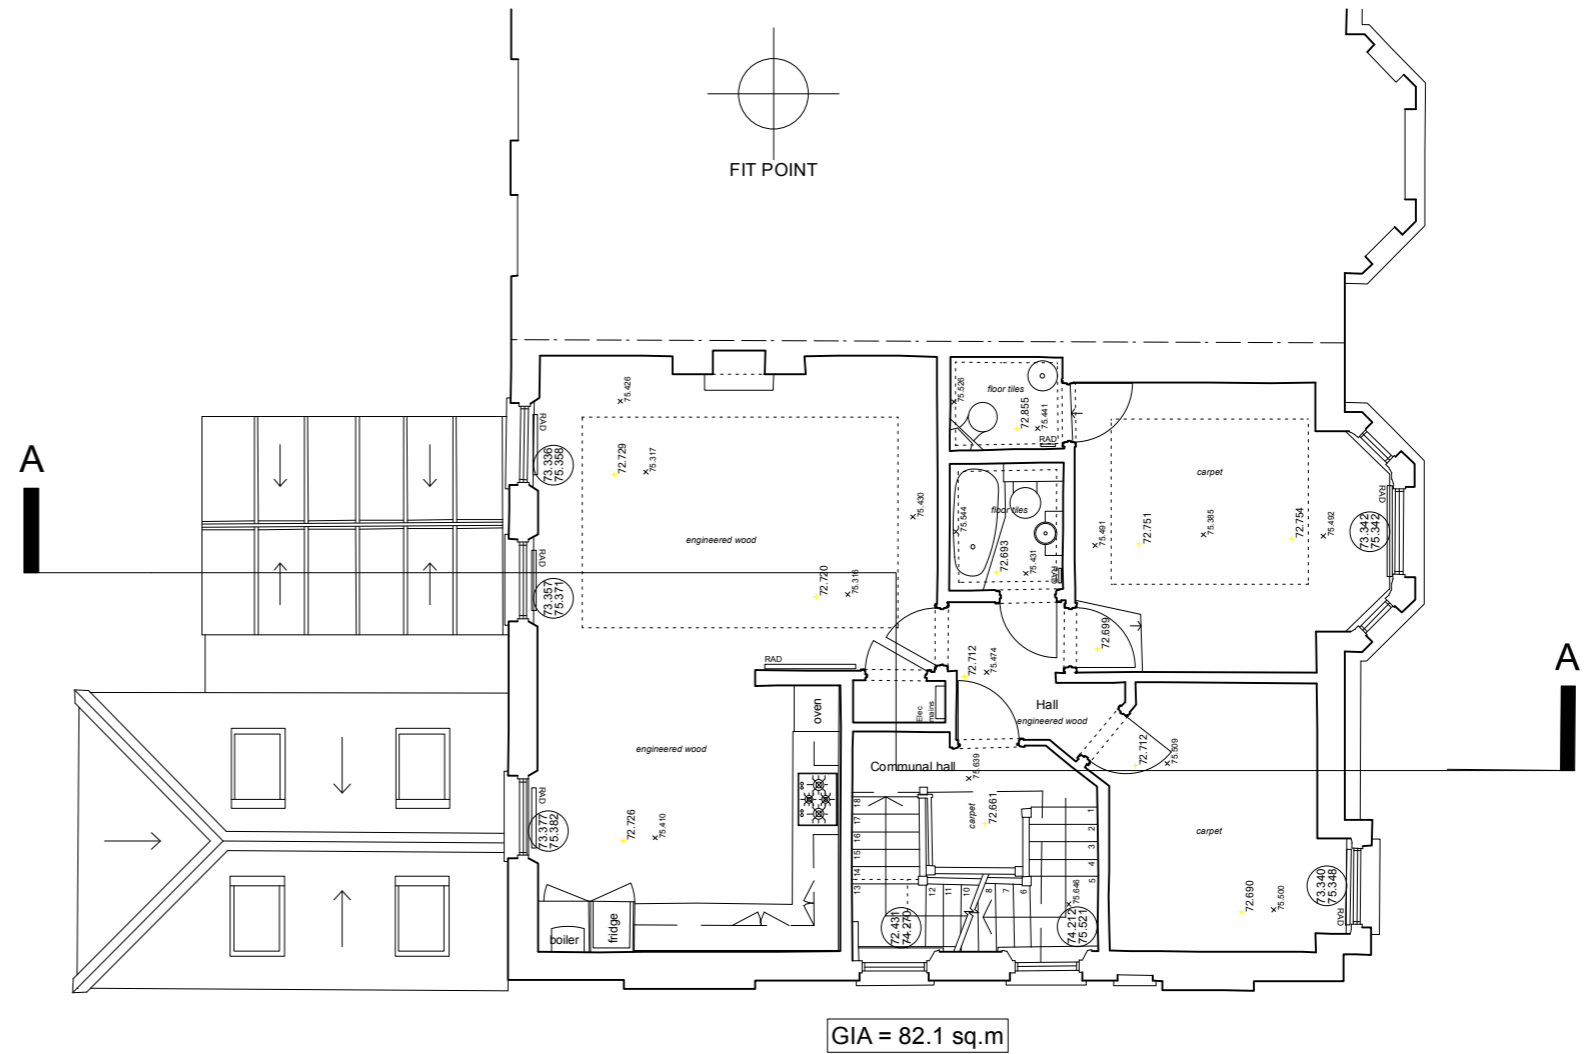

EXISTING FIRST FLOOR PLAN

KEY:

- socket outlet (lighting)
- fuse + switch
- double socket outlet (switched)
- single pole one way switch
- pendant light
- lighting points
- multiple spotlights
- wall lights
- wall lights
- telephone socket
- Temperature Thermostat
- floor to cill, cill to head window height
- ceiling Level
- Floor Level

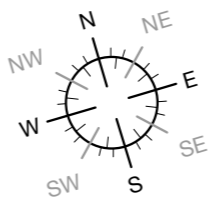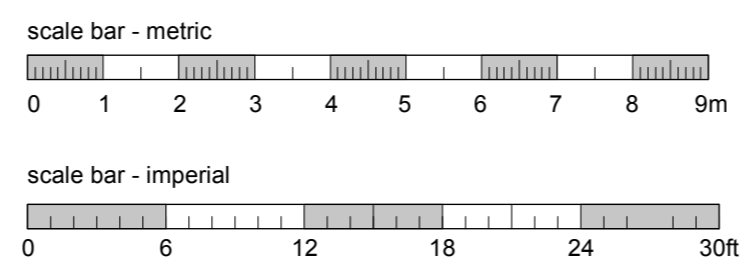

cad surveys		CAD Surveys Ltd. Suite 2 KPC House Canterbury Road Willesborough Ashford TN24 0BP	
www.cadsurveys.co.uk		01233 635089	
Project :		Drawn by :	
9A and 9B Downside Crescent London NW3 2AN		SE	
Drawing title :			
Existing 1st and 2nd Floors			
Scale:	Date :	Ref :	
1:100@A3/1:50@A1	05/10/2021	1122-LD02	