
 
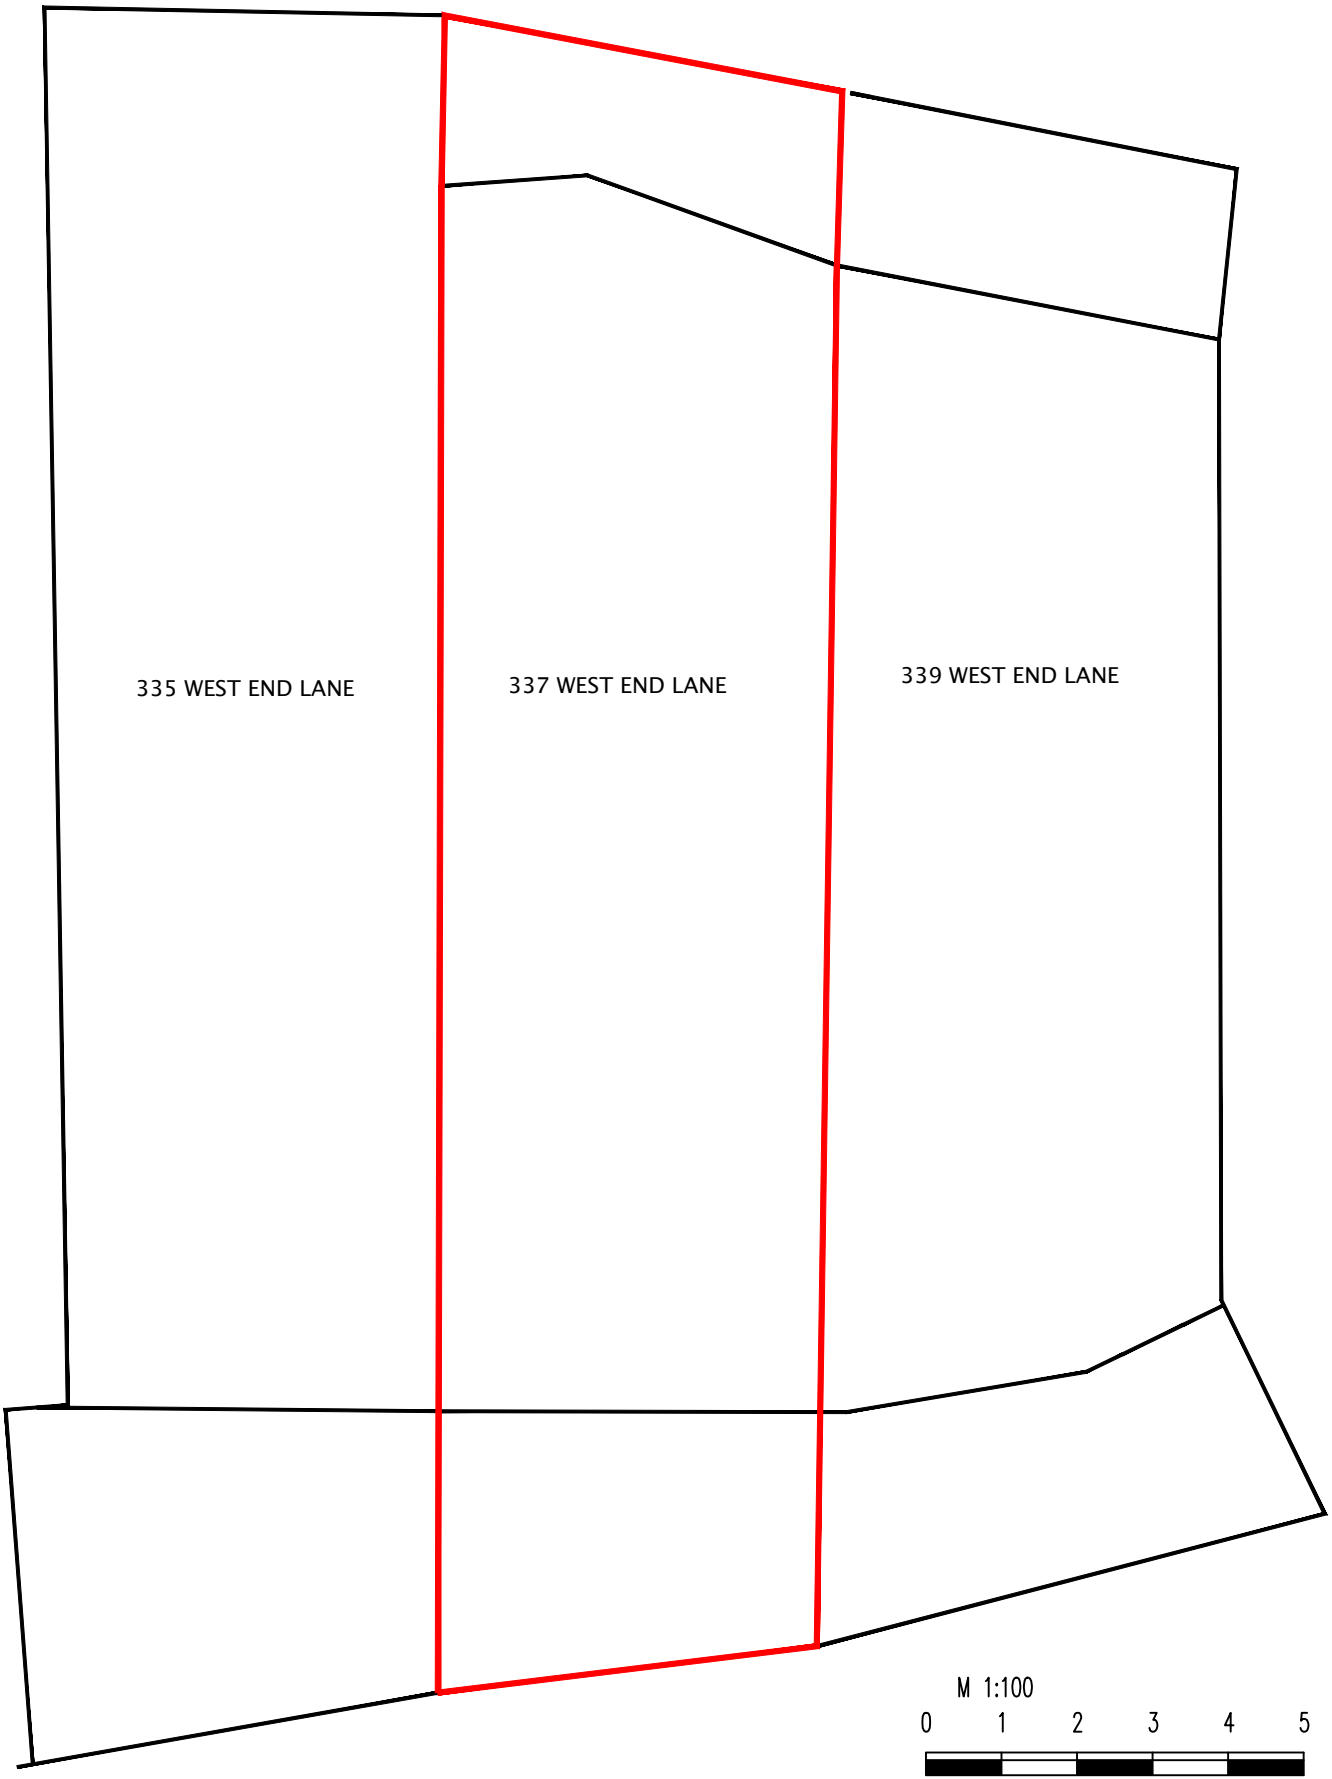


SITE PLAN
SCALE:1:/1250

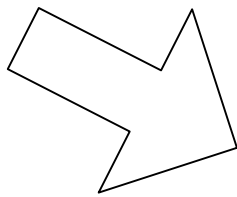

no	revision	date	control
project	337 WEST END LANE LONDON NW6 1RS		
drawing title	BLOCK PLAN		
scale	1/100@A3		
date	12/08/ 2021		
drw.no	CAN & SONER-07-PL02A		