




**P** EXISTING GROUND FLOOR PLAN  
SCALE: 1:50 @ A1

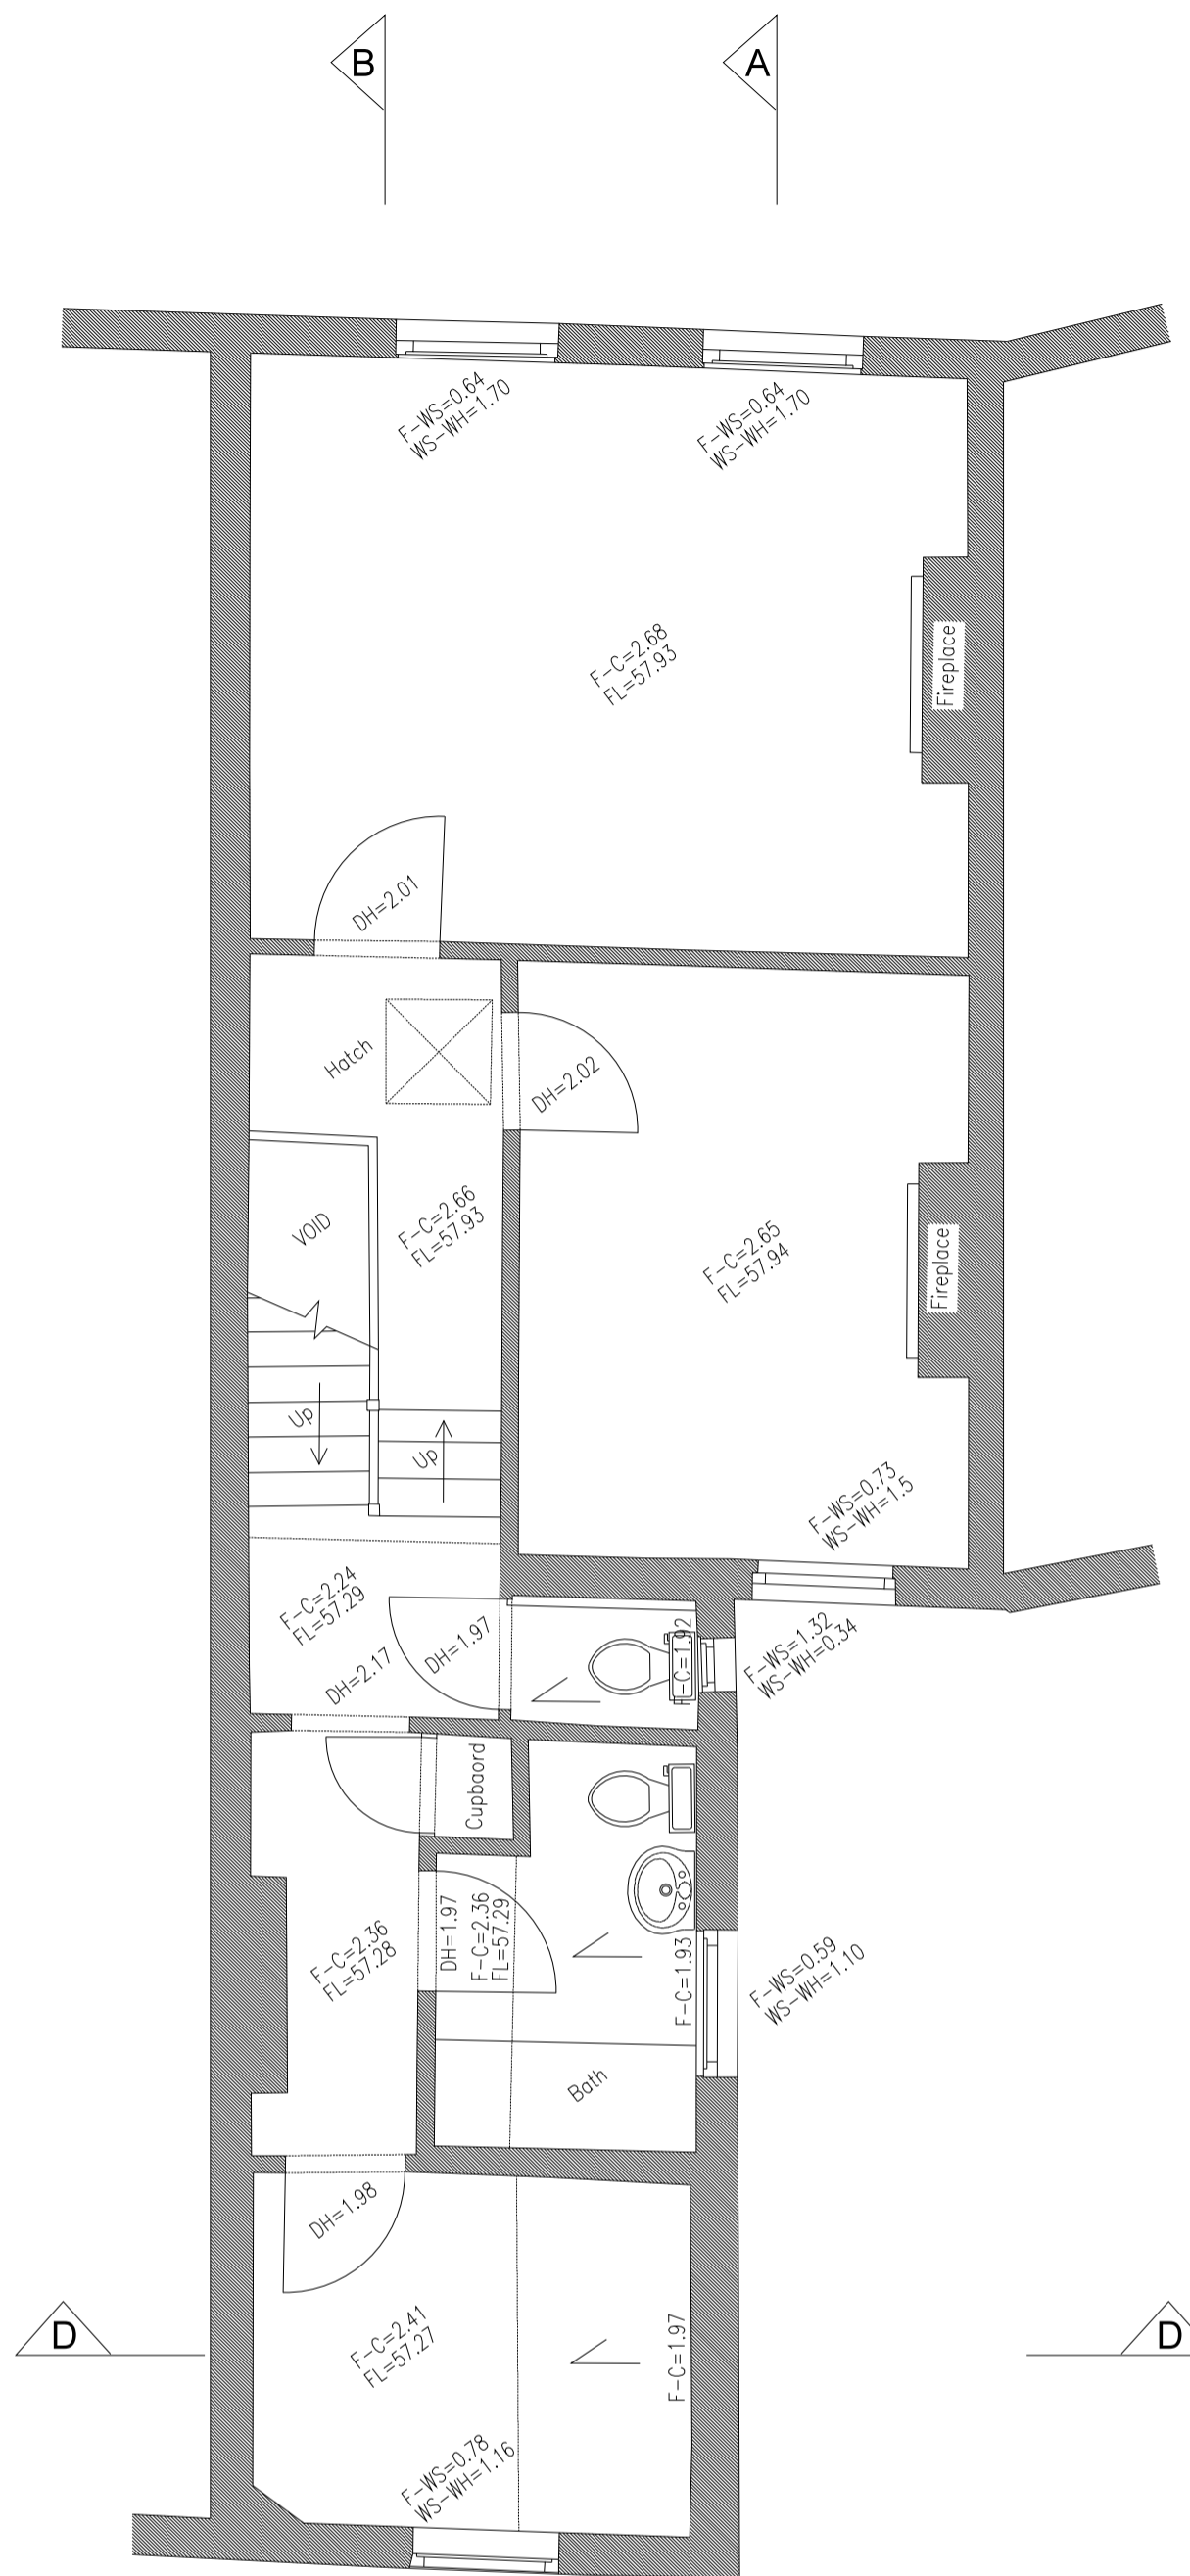

**P** EXISTING FIRST FLOOR PLAN  
SCALE: 1:50 @ A1

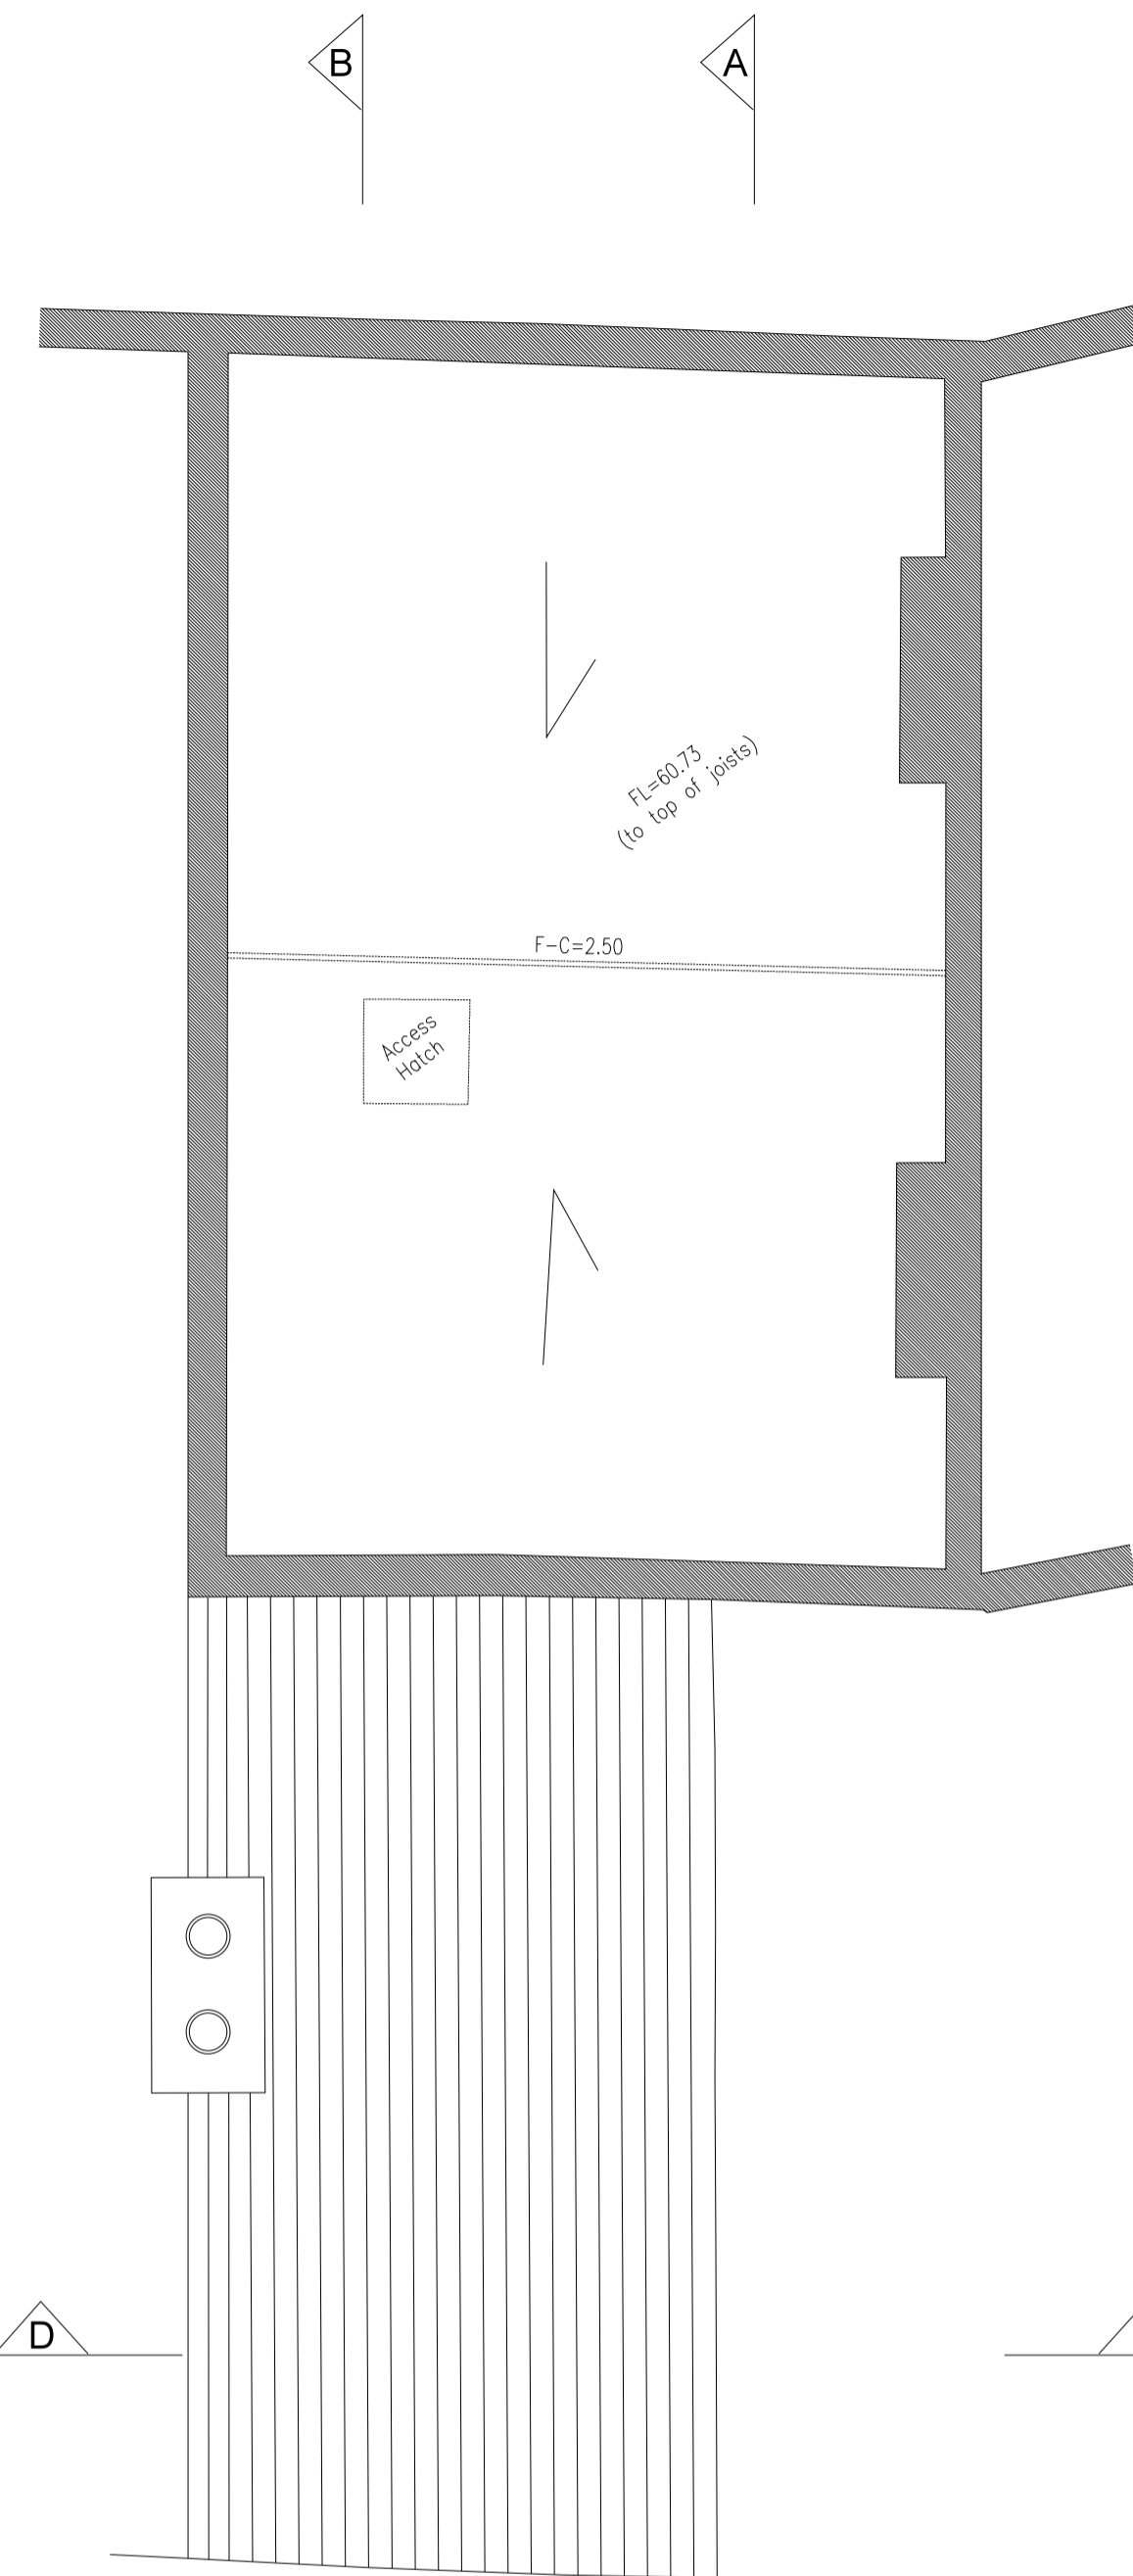

**P** EXISTING LOFT PLAN  
SCALE: 1:50 @ A1

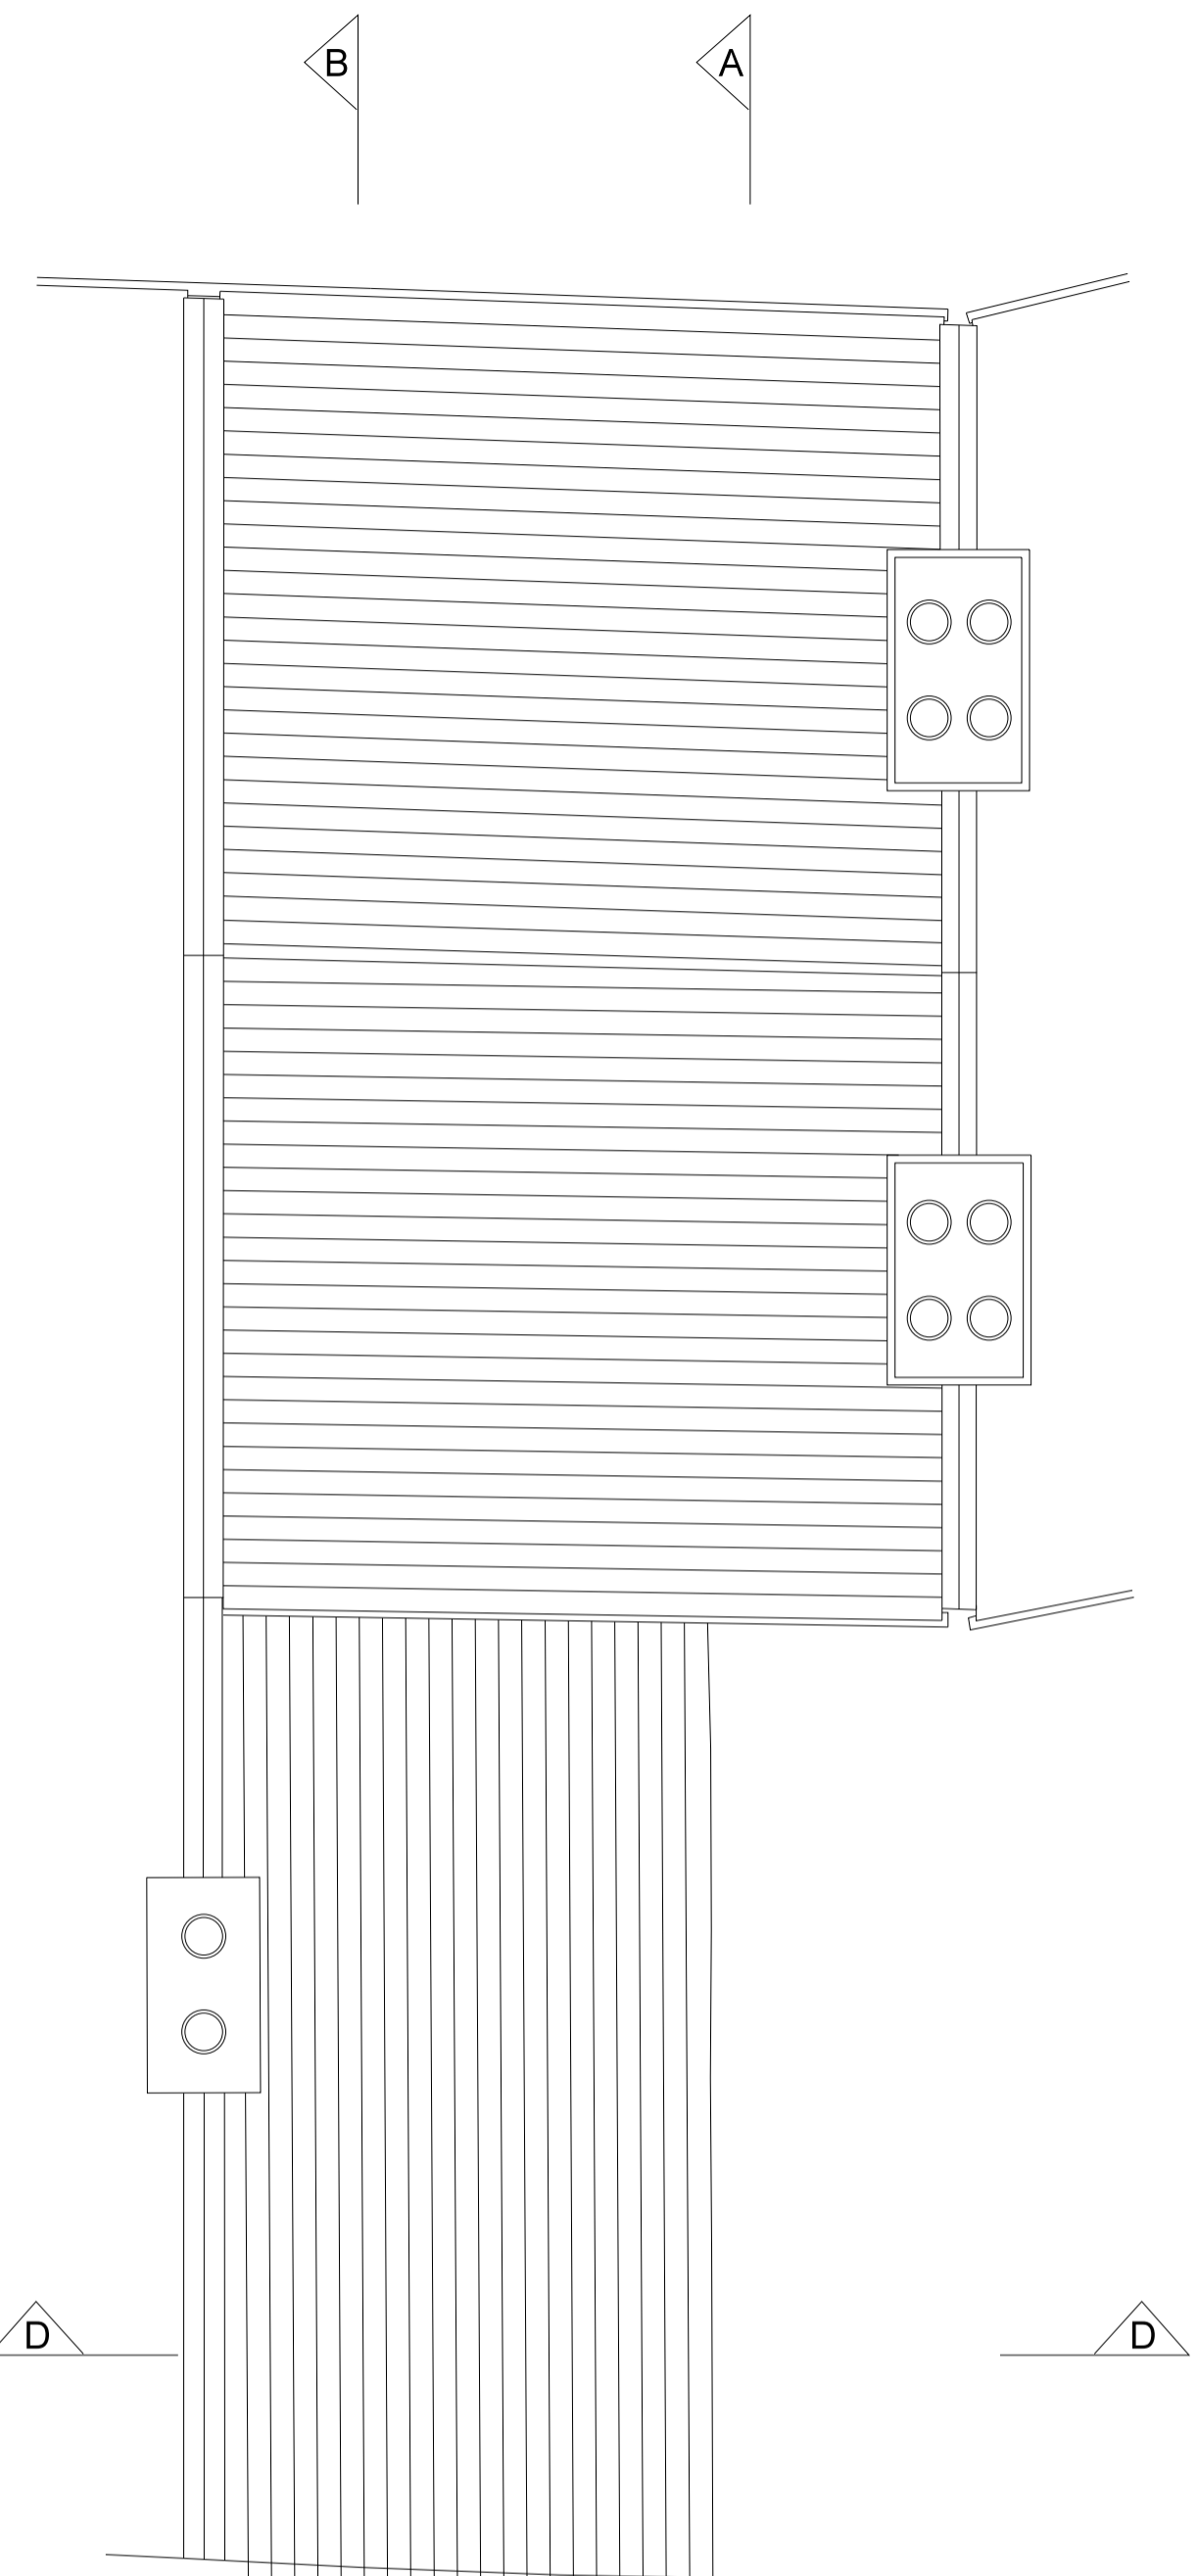

**P** EXISTING ROOF PLAN  
SCALE: 1:50 @ A1