



FIRST FLOOR PLAN AS PROPOSED

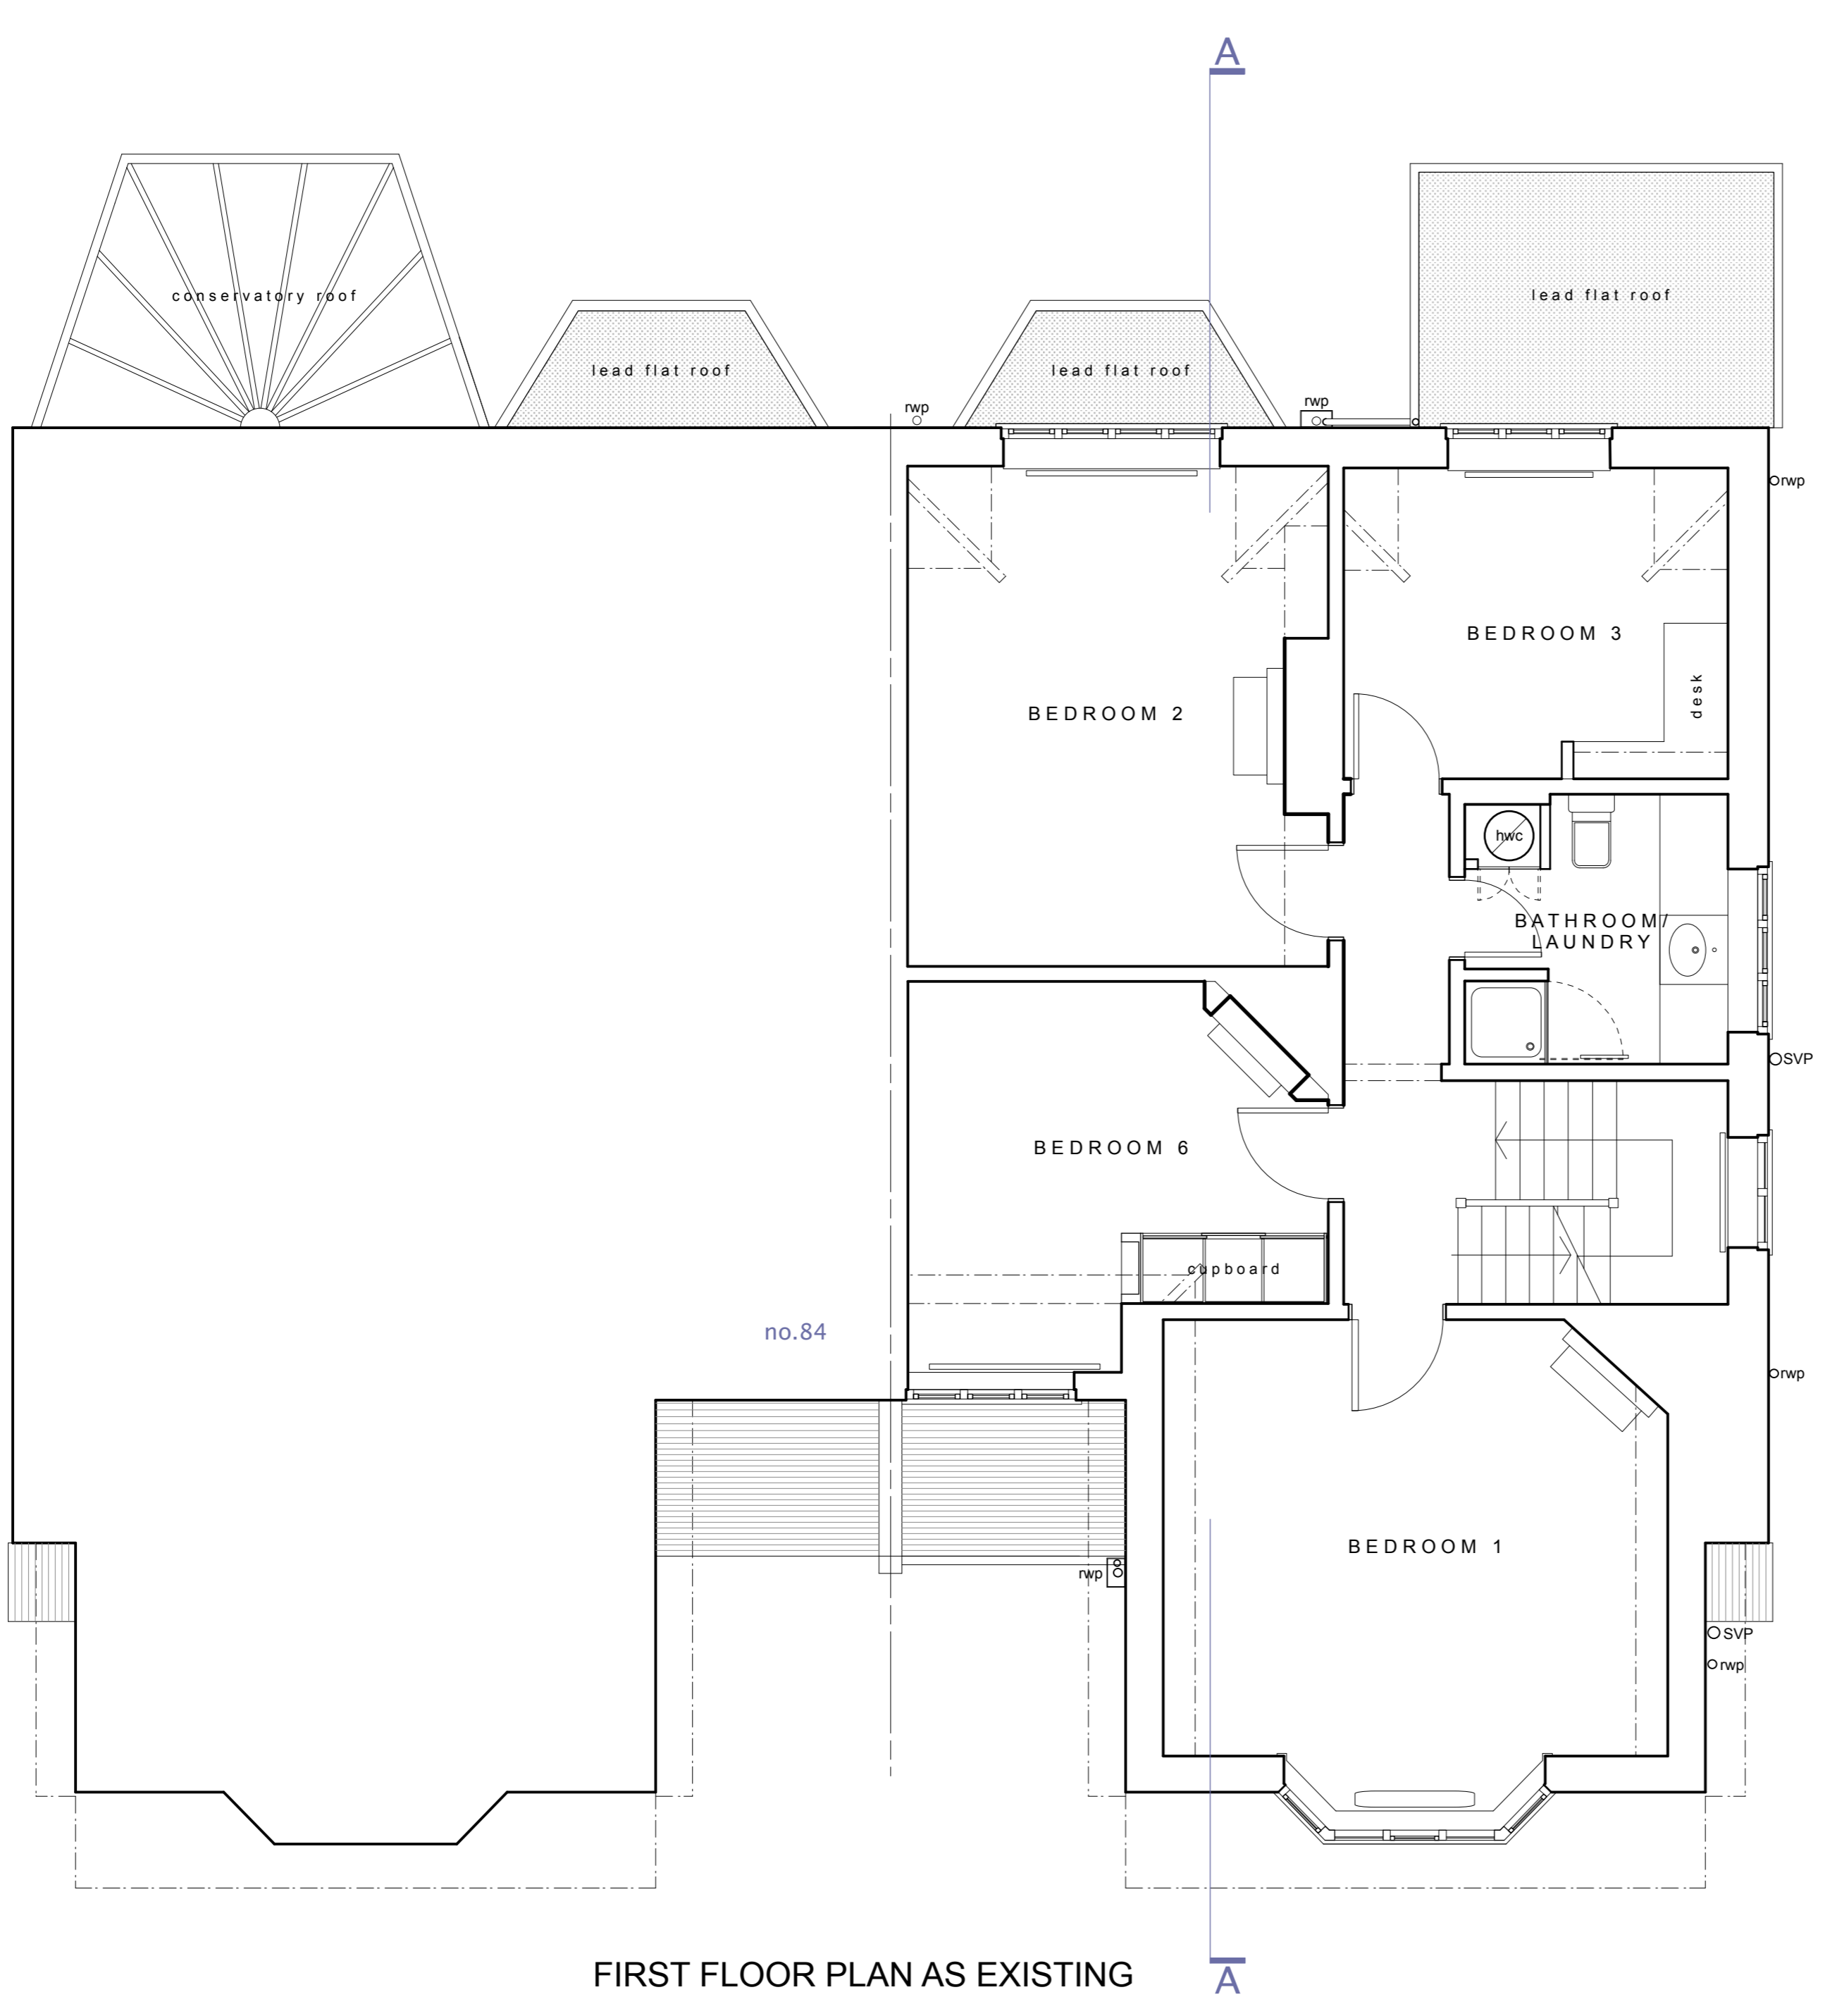

FIRST FLOOR PLAN AS EXISTING

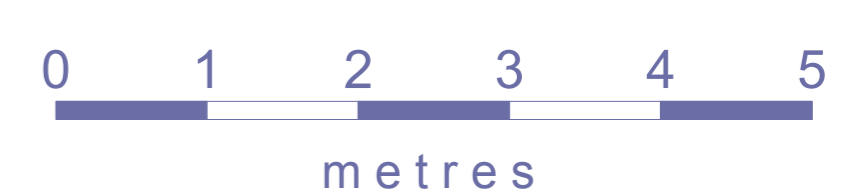

JONES ASSOCIATES
 Architects

9 Agincourt Street, Monmouth, Monmouthshire NP25 3DZ
 chris@jones-associates.co.uk
 www.jones-associates.co.uk
 tel 07980.288502

Job: 83 Lawn Road, London NW3 2XB
 Single Storey Rear Extension

Dwg: FIRST FLOOR PLAN AS EXISTING AND AS PROPOSED

Scale: 1:50 @ A1 **Date:** October '21 **Dwg no:** PL.03/B
 1:100 @ A3