



Existing Second Floor Plan

1:100

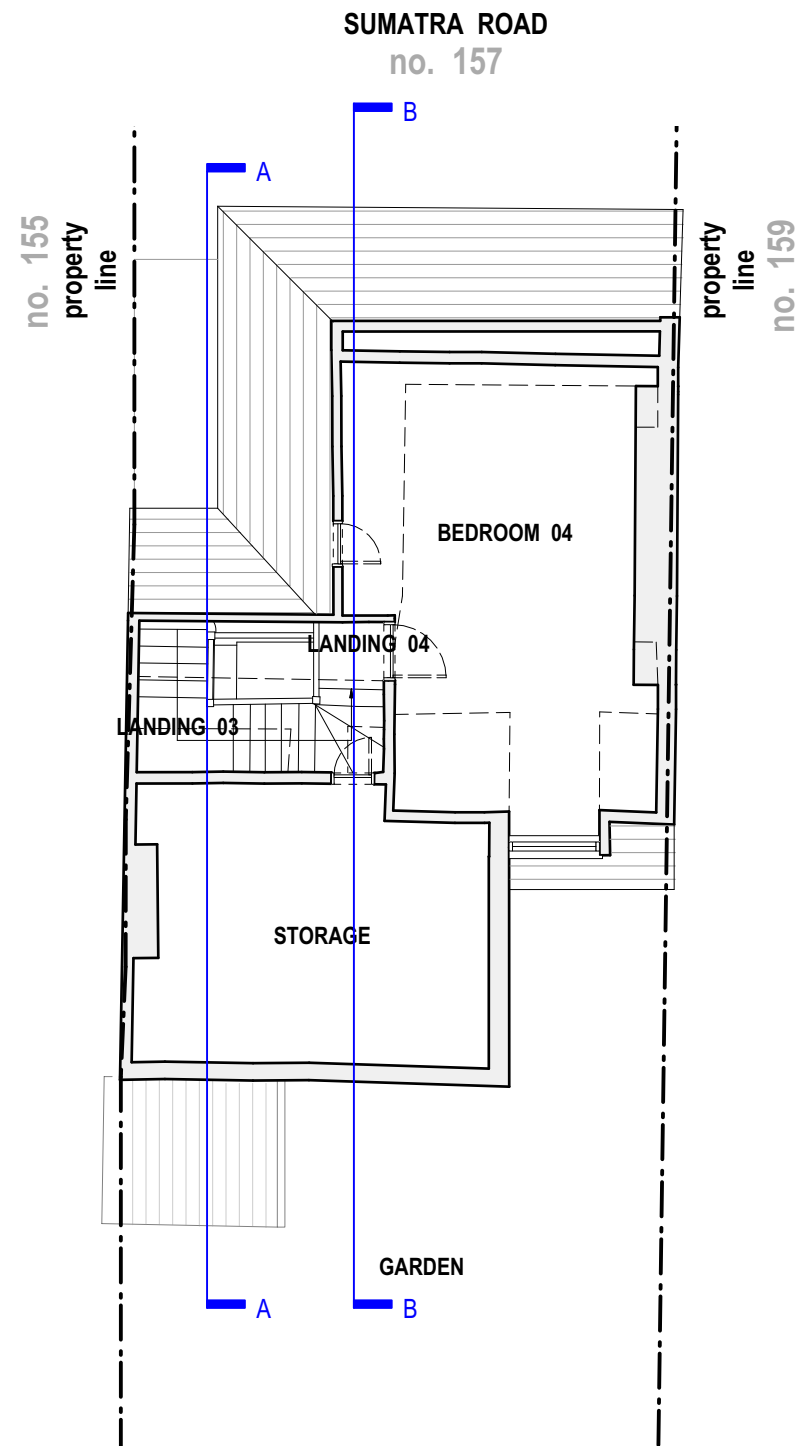

Existing Loft Floor Plan

1:100

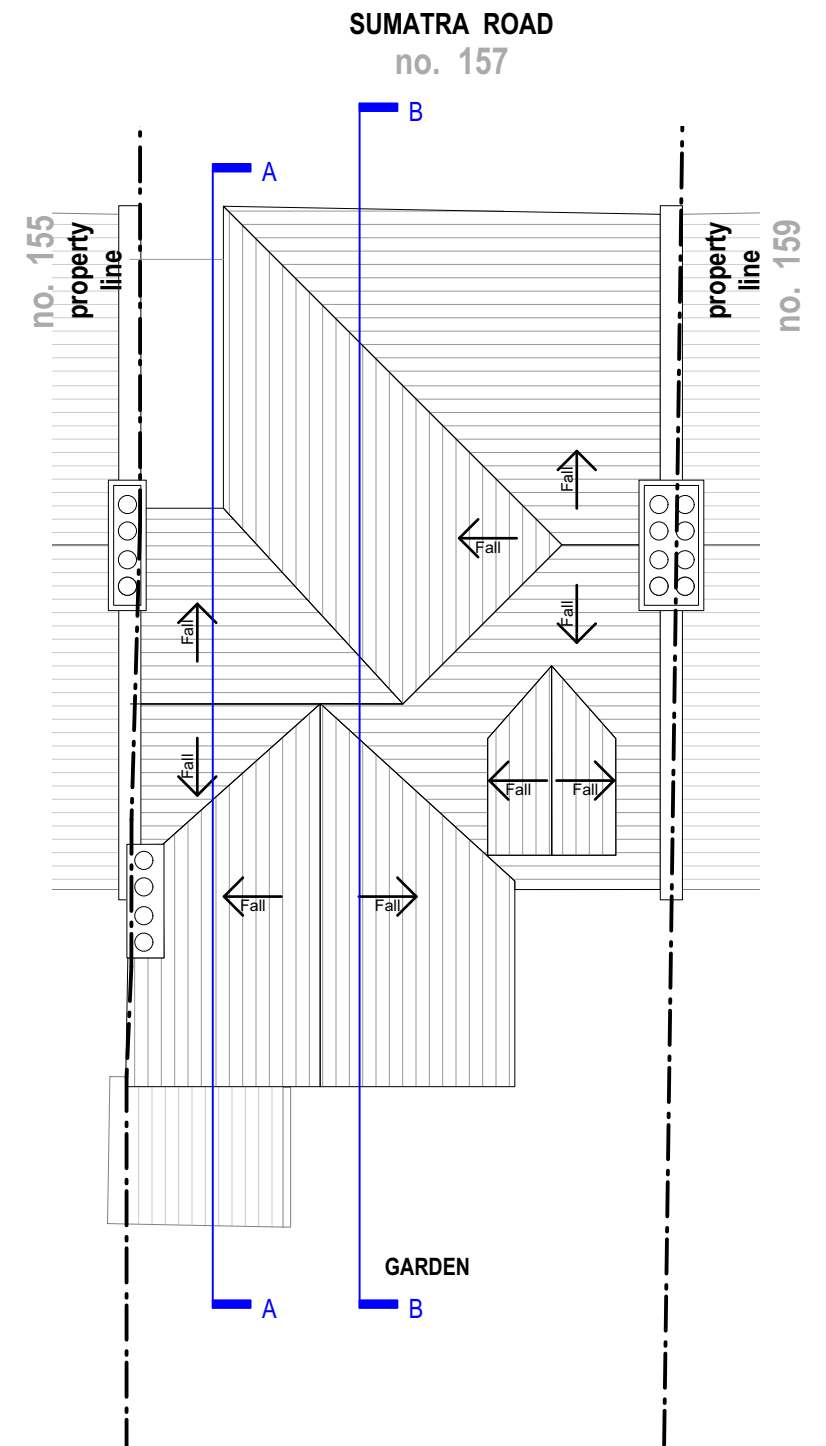


Existing Roof Plan

1:100



Rev:	Date:	Description:
00	07.05.2021	Issue for comment
01	12.05.2021	Issue for comment
02	15.05.2021	Issue for planning
03	13.10.2021	revised for planning (with dimensions)
04	14.10.2021	revised for planning (reduce front skylights)

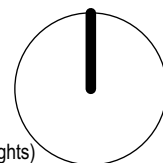

NOTES: Do not scale from this drawing. All dimensions in millimeters. All dimensions to be checked on site. All omissions and discrepancies to be reported to the architect immediately. This drawing is © betterPAD.

Project:	157 Sumatra Road NW6 1PN			
Dwg no:	2110 / PL.02_Rev04			
Drawing:	Existing Floor Plans 02, Loft & Roof			
Date:	October 2021	C	D	Rev: 04
Scale:	1:100 @ A3	bP	bP	

Planning

better PAD
love your home

W www.betterpad.co.uk
E hello@betterpad.co.uk