


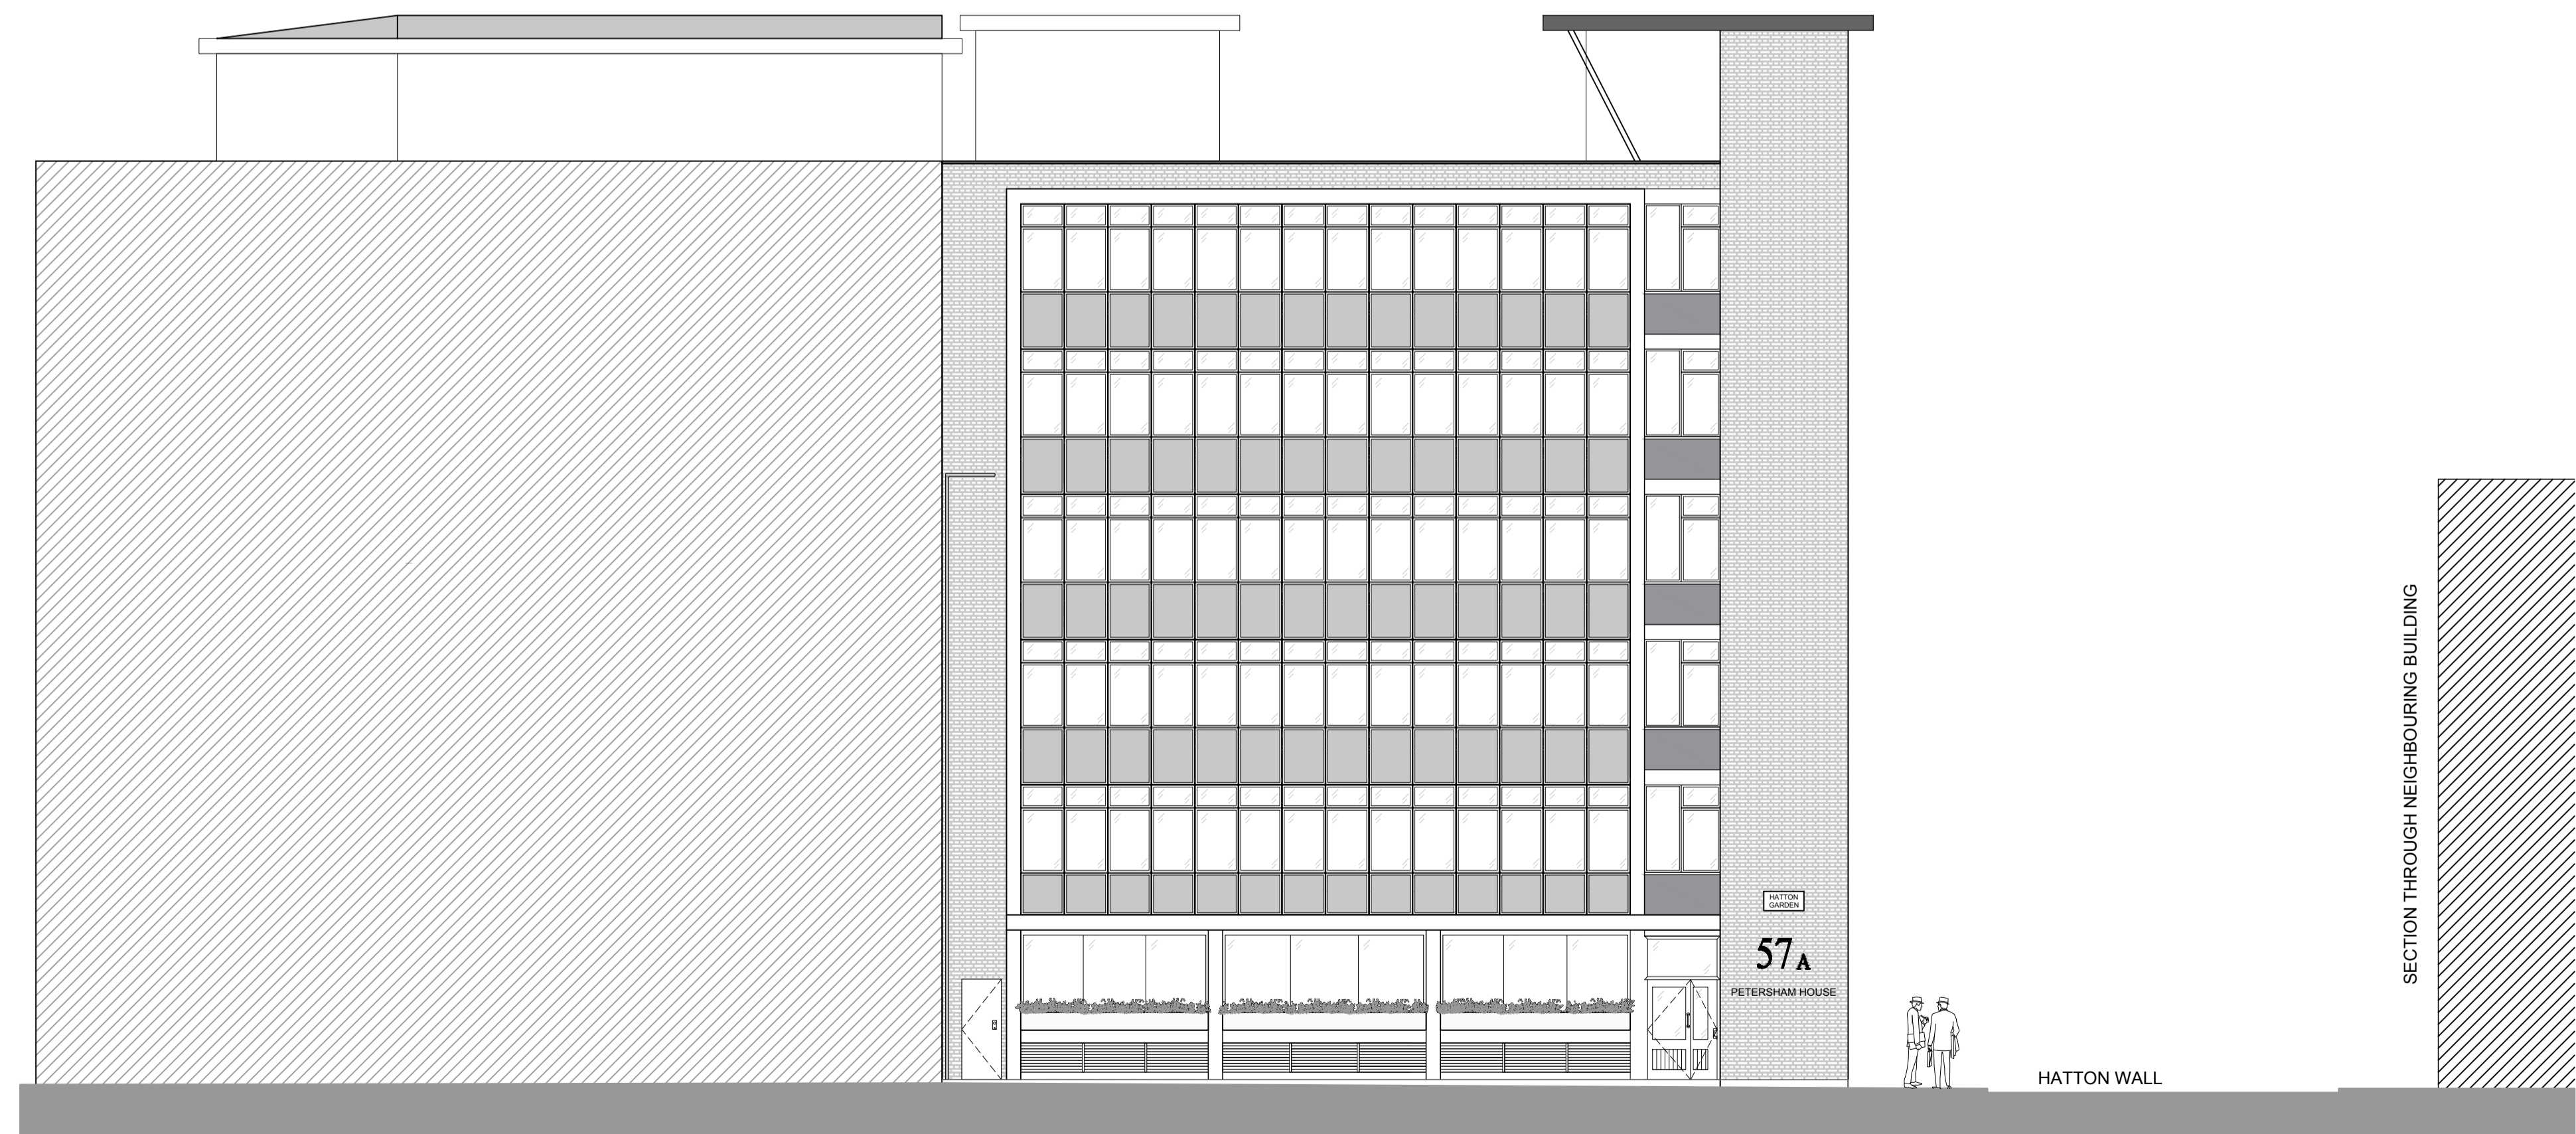


A-A Proposed South East Elevation  
Scale 1:100

Proposed sectional door frame setting out to follow vertical divisions of existing windows on upper levels and horizontal transoms of windows on the ground floor south east elevation.



B-B Proposed South West Elevation  
Scale 1:100

 

General notes:

1. Dimensions are in millimeters unless stated otherwise.
2. Levels are in meters AOD unless stated otherwise.
3. Dimensions govern. Please do not scale off drawing.
4. All dimensions to be verified on site before proceeding.
5. All discrepancies to be notified in writing to Areaworks Group Limited.
6. This drawing remains the copyrights of Areaworks Group Limited, to be used solely for the project and information titled. This drawing must not be copied without prior written consent.
7. Contractors are responsible for ensuring all works comply with all relevant statutory requirements and British Standards and Codes.


Rev.	Date	Reason for Issue	Chk
01	25.10.21	Planning	AP
00	16.08.21	Planning	AP



Client  
N/A

Site Address  
Hatton Garden, London W1W 7AB

Key Plan

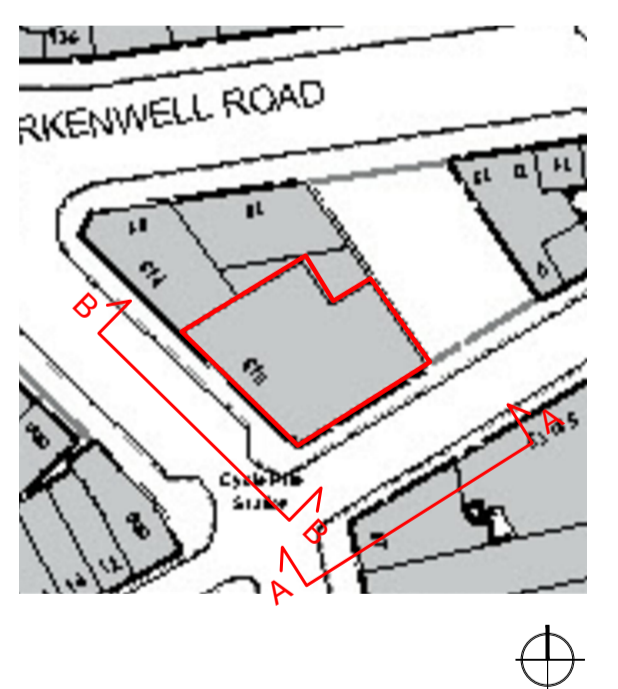

Project Title  
Areaworks Hatton Garden Shopfront

Drawing Title  
Elevations SE / SW - Proposed

Scale	Format	Proj. No.	Drawing No.	Rev. No.
1:100	A1	001	AW-01-DRW-A-102	01