


FRONT ELEVATION (NORTH - WEST FACING)

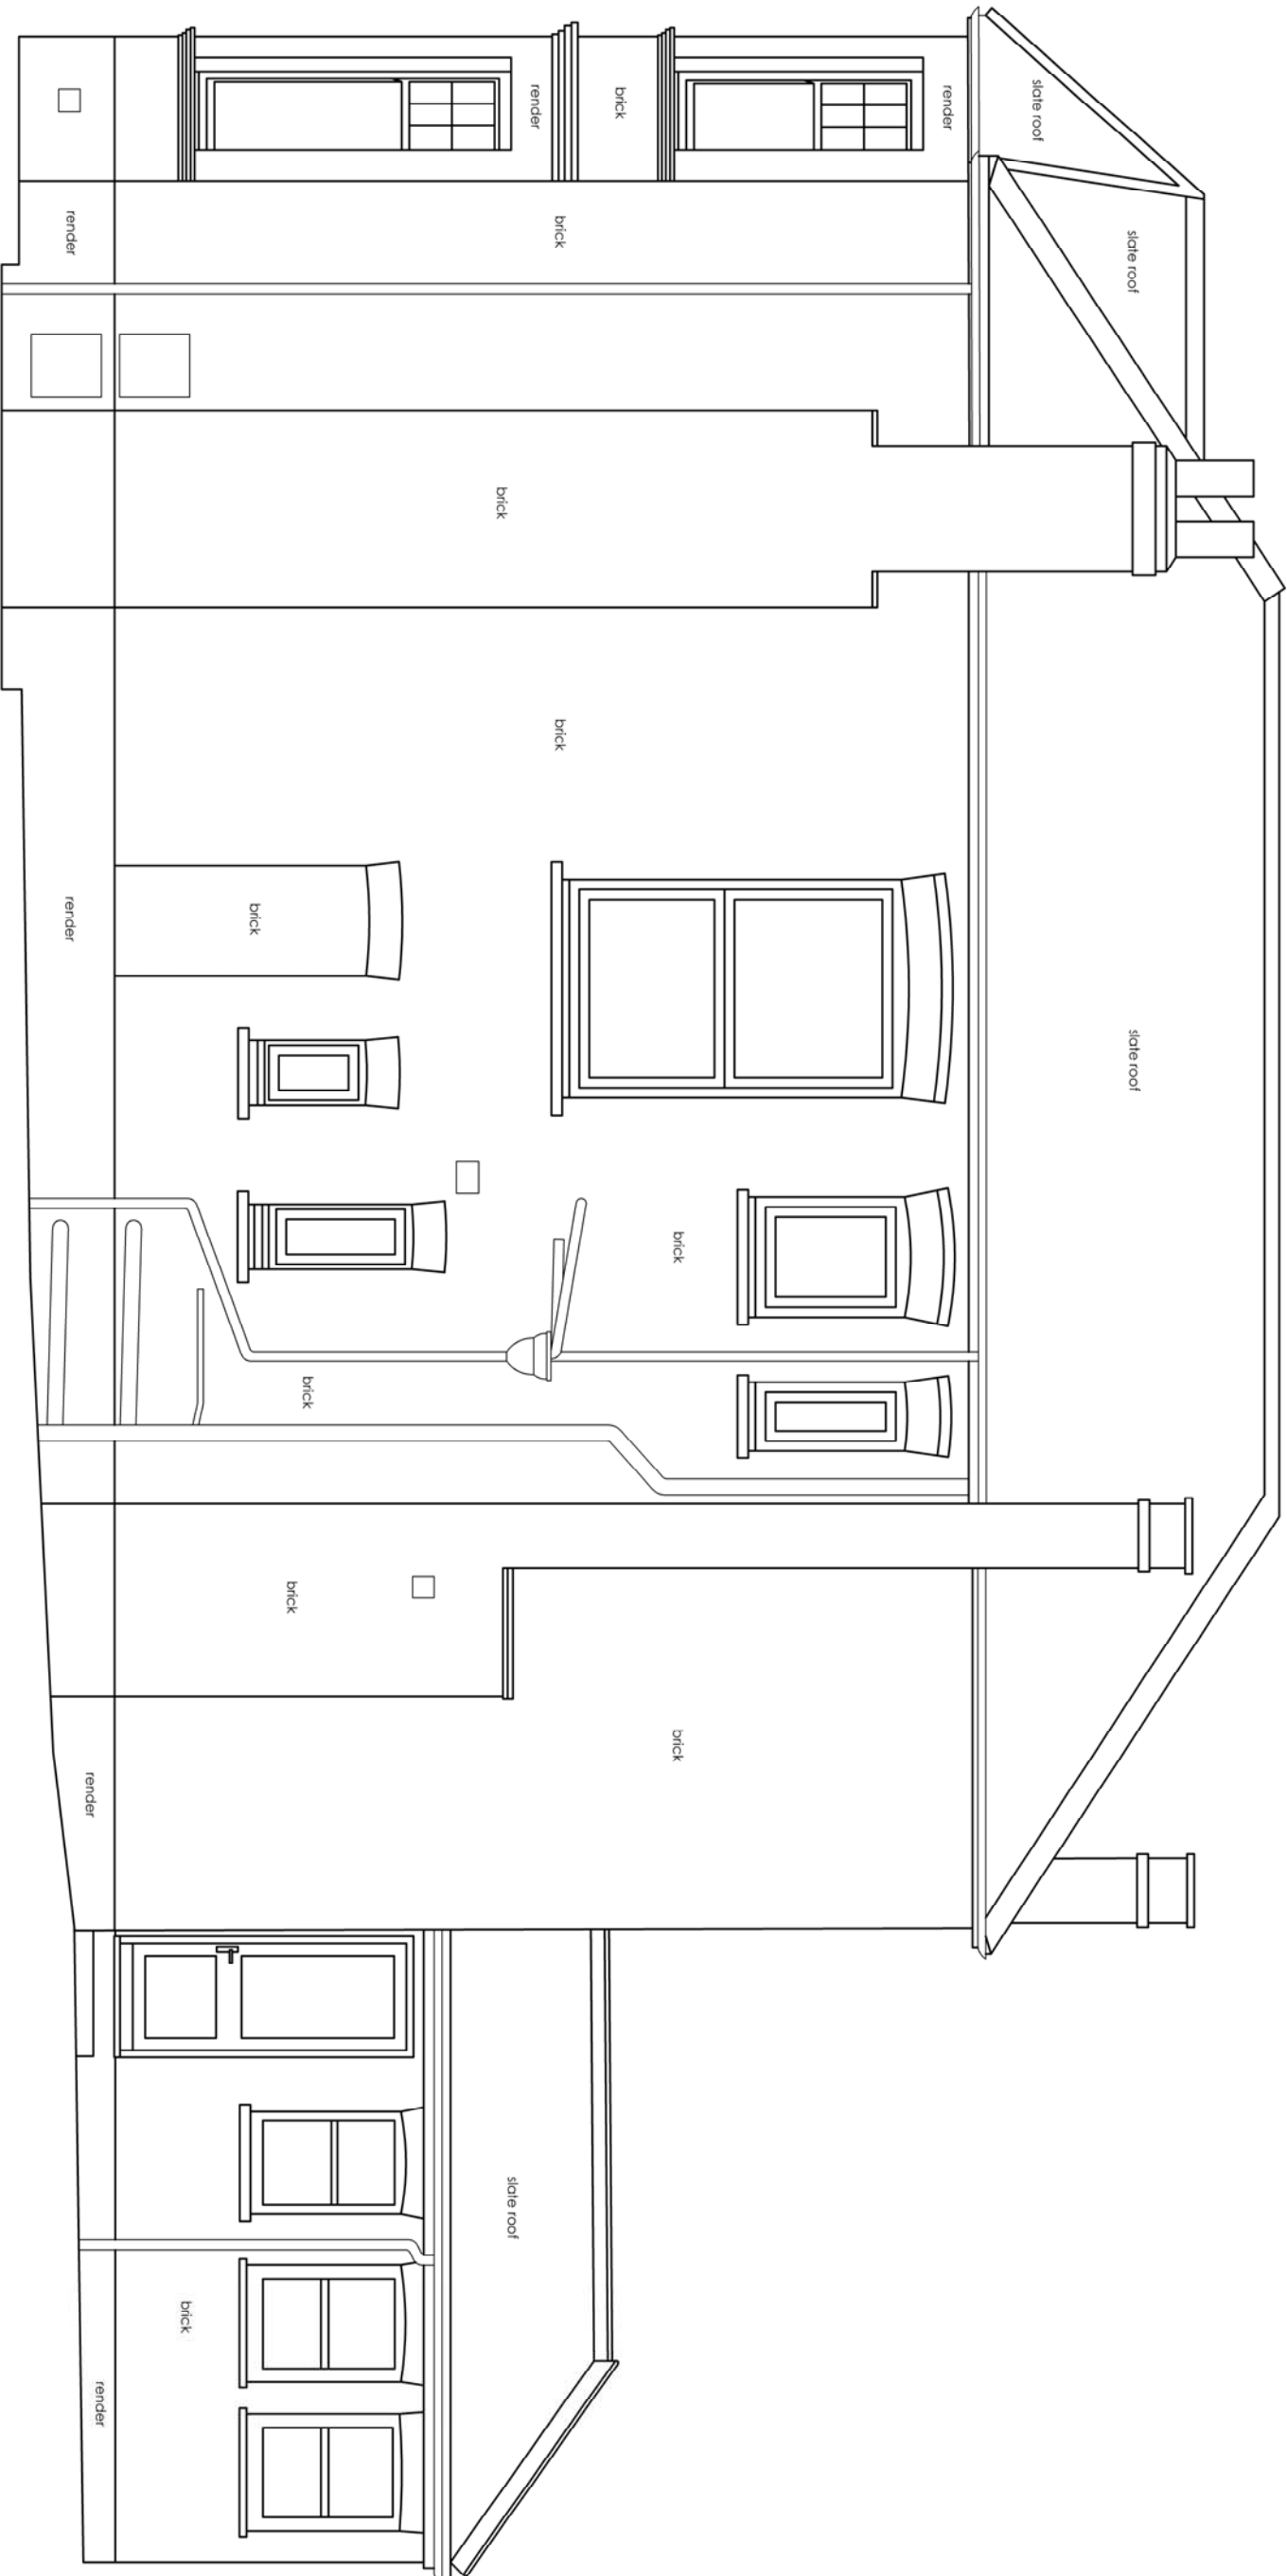

SIDE ELEVATION (SOUTH - WEST FACING)



REV	DATE/REV	WHO/REV	DESCRIPTION	CHECK	CLIENT:	PROJECT:	SCALE:	DESIGN/DRAWN:	CHECKED:	DATE:	© Copyright to all designs, notes and drawings remains with P-U-R-A LTD subject to written authorization. All dimensions in mm unless noted otherwise. All dimensions and levels to be checked on site. Their accuracy cannot be guaranteed and therefore cannot be used for fabrication, manufacture or construction. Contractor to verify and to be responsible for all requirements and restrictions due to local rules. Contractor to report if there is any discrepancy in the drawings to P-U-R-A LTD in time to specify alternatives. This drawing is to be read together with all other relevant drawings. Do not scale from this drawing.	P-U-R-A Ltd 7 Toronto Mews NW5 2EZ - LONDON info.uk@p-u-r-a.com www.p-u-r-a.com +44 (0)2022 849 762
DATE	BY			CLIENT	53 MINSTER ROAD, LONDON NW2 3SH	150	TN	CH	15.09.2021			
DRAWING STATUS: INFORMATION					P-U-R-A. LTD	SIDE ELEVATION AS EXIST (SOUTH - WEST FACING)	FORMAT: A3	PROJECT No: 0745	DRAWING No: A105	REV: A		

S/ 1:50 5m 4 S/ 1:75 50mm 1:300 4050 mm 30 20 20 10 10 0

