

**KEY NOTES**

- 101 MARBLE FIRE SURROUND AND MANTLE COMPLETE WITH BLACK CAST IRON FIREBOX AND MARBLE HEARTH.
- 102 FULL HEIGHT GLAZED TIMBER SCREEN.

**FLOOR FINISHES**

- F-5 GREY VINYL SHEET.
- F-6 PAINTED PLYWOOD.

**WALL FINISHES**

- W-1 WHITE PAINTED PLASTERBOARD
- W-4 WHITE CERAMIC TILES

Figured dimensions shall be taken in preference to scaled dimensions and any discrepancies or errors are to be referred to the Designer. Contractors, sub-contractors and suppliers must verify all dimensions on site before commencing work or making any fabrication drawings. © Copyright Reserved



For Office Use: A\_12494

*free people*

27 HAMPSTEAD HIGH STREET  
LONDON  
NW3 1QA

CONSULTANT :  
*free people*

DRAWN BY:  
LN

ISSUE / DATE:  
PLANNING 21.10.21


REVISION :

|  |  |
|--|--|
|  |  |
|  |  |
|  |  |
|  |  |
|  |  |
|  |  |
|  |  |
|  |  |
|  |  |
|  |  |

SHEET TITLE :  
EXISTING FIRST FLOOR PLAN

SHEET NO. :

**EX002**

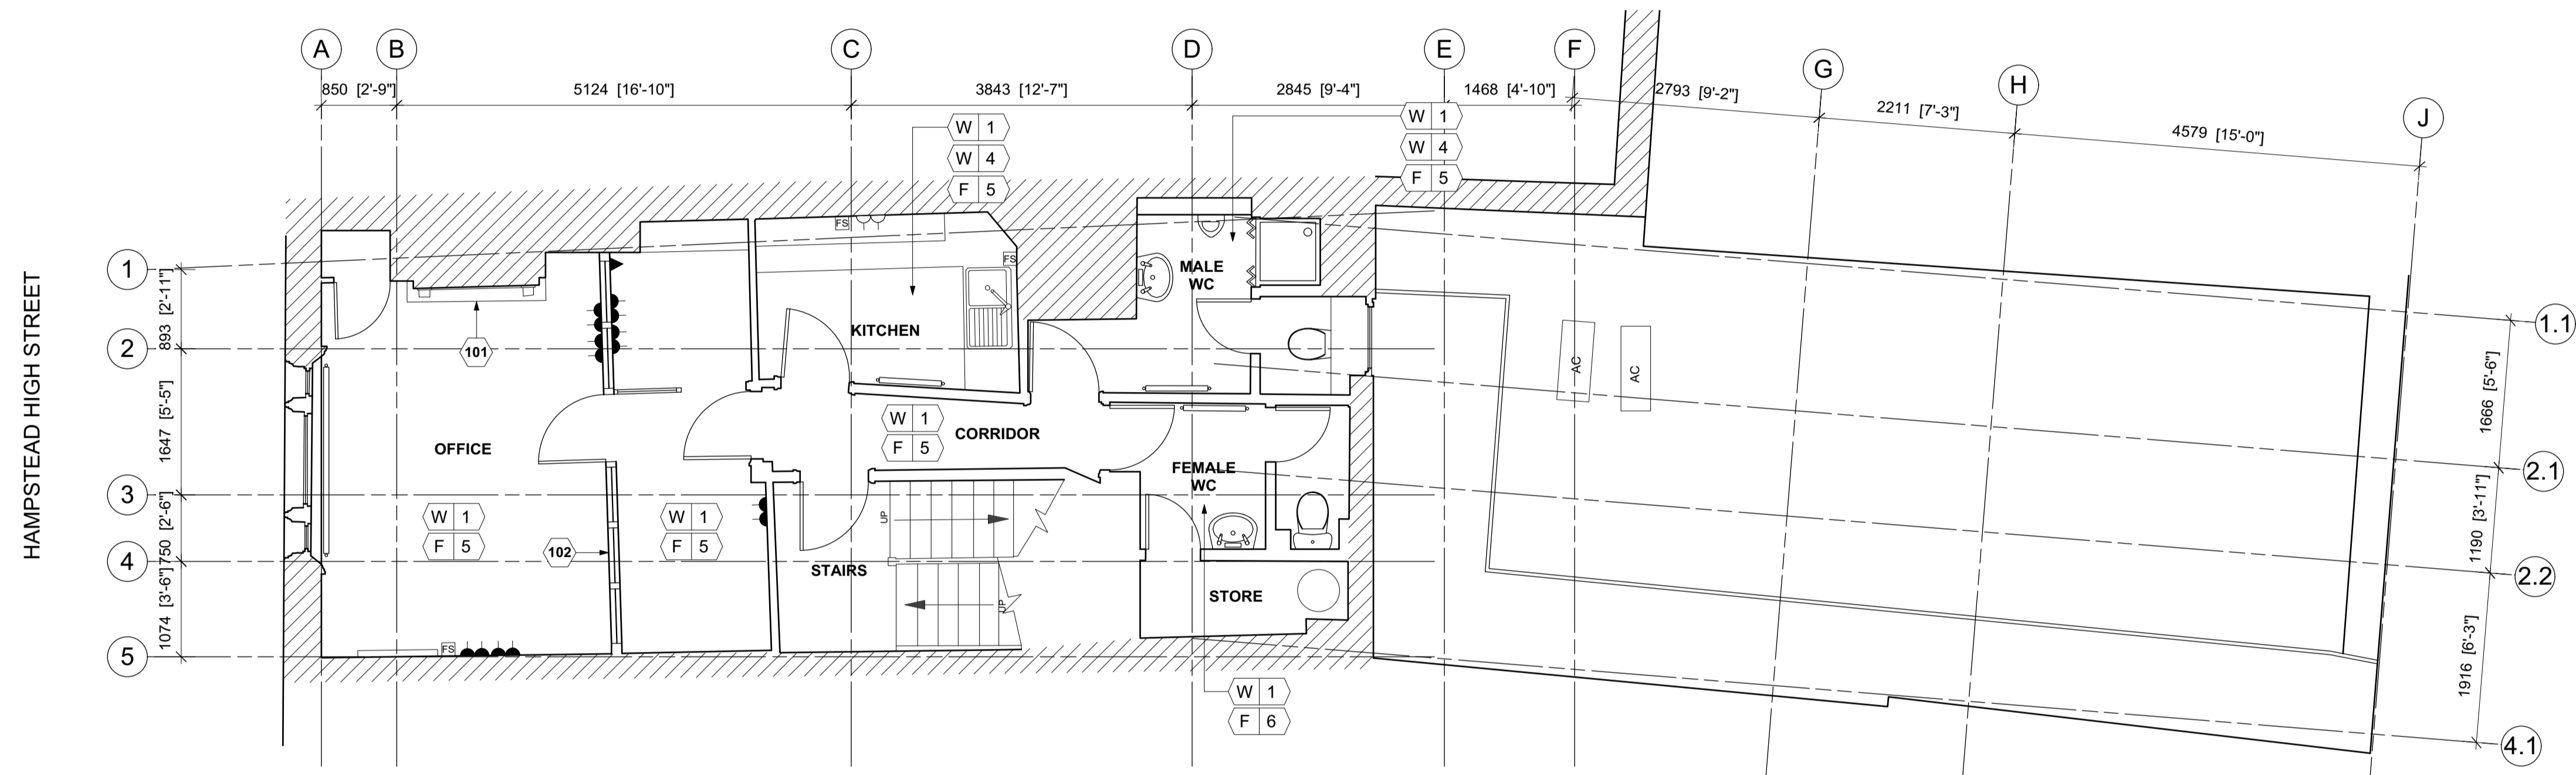

1 FIRST FLOOR PLAN  
EX003 SCALE: @A1 1:50

