


GROUND FLOOR PLAN - EXISTING

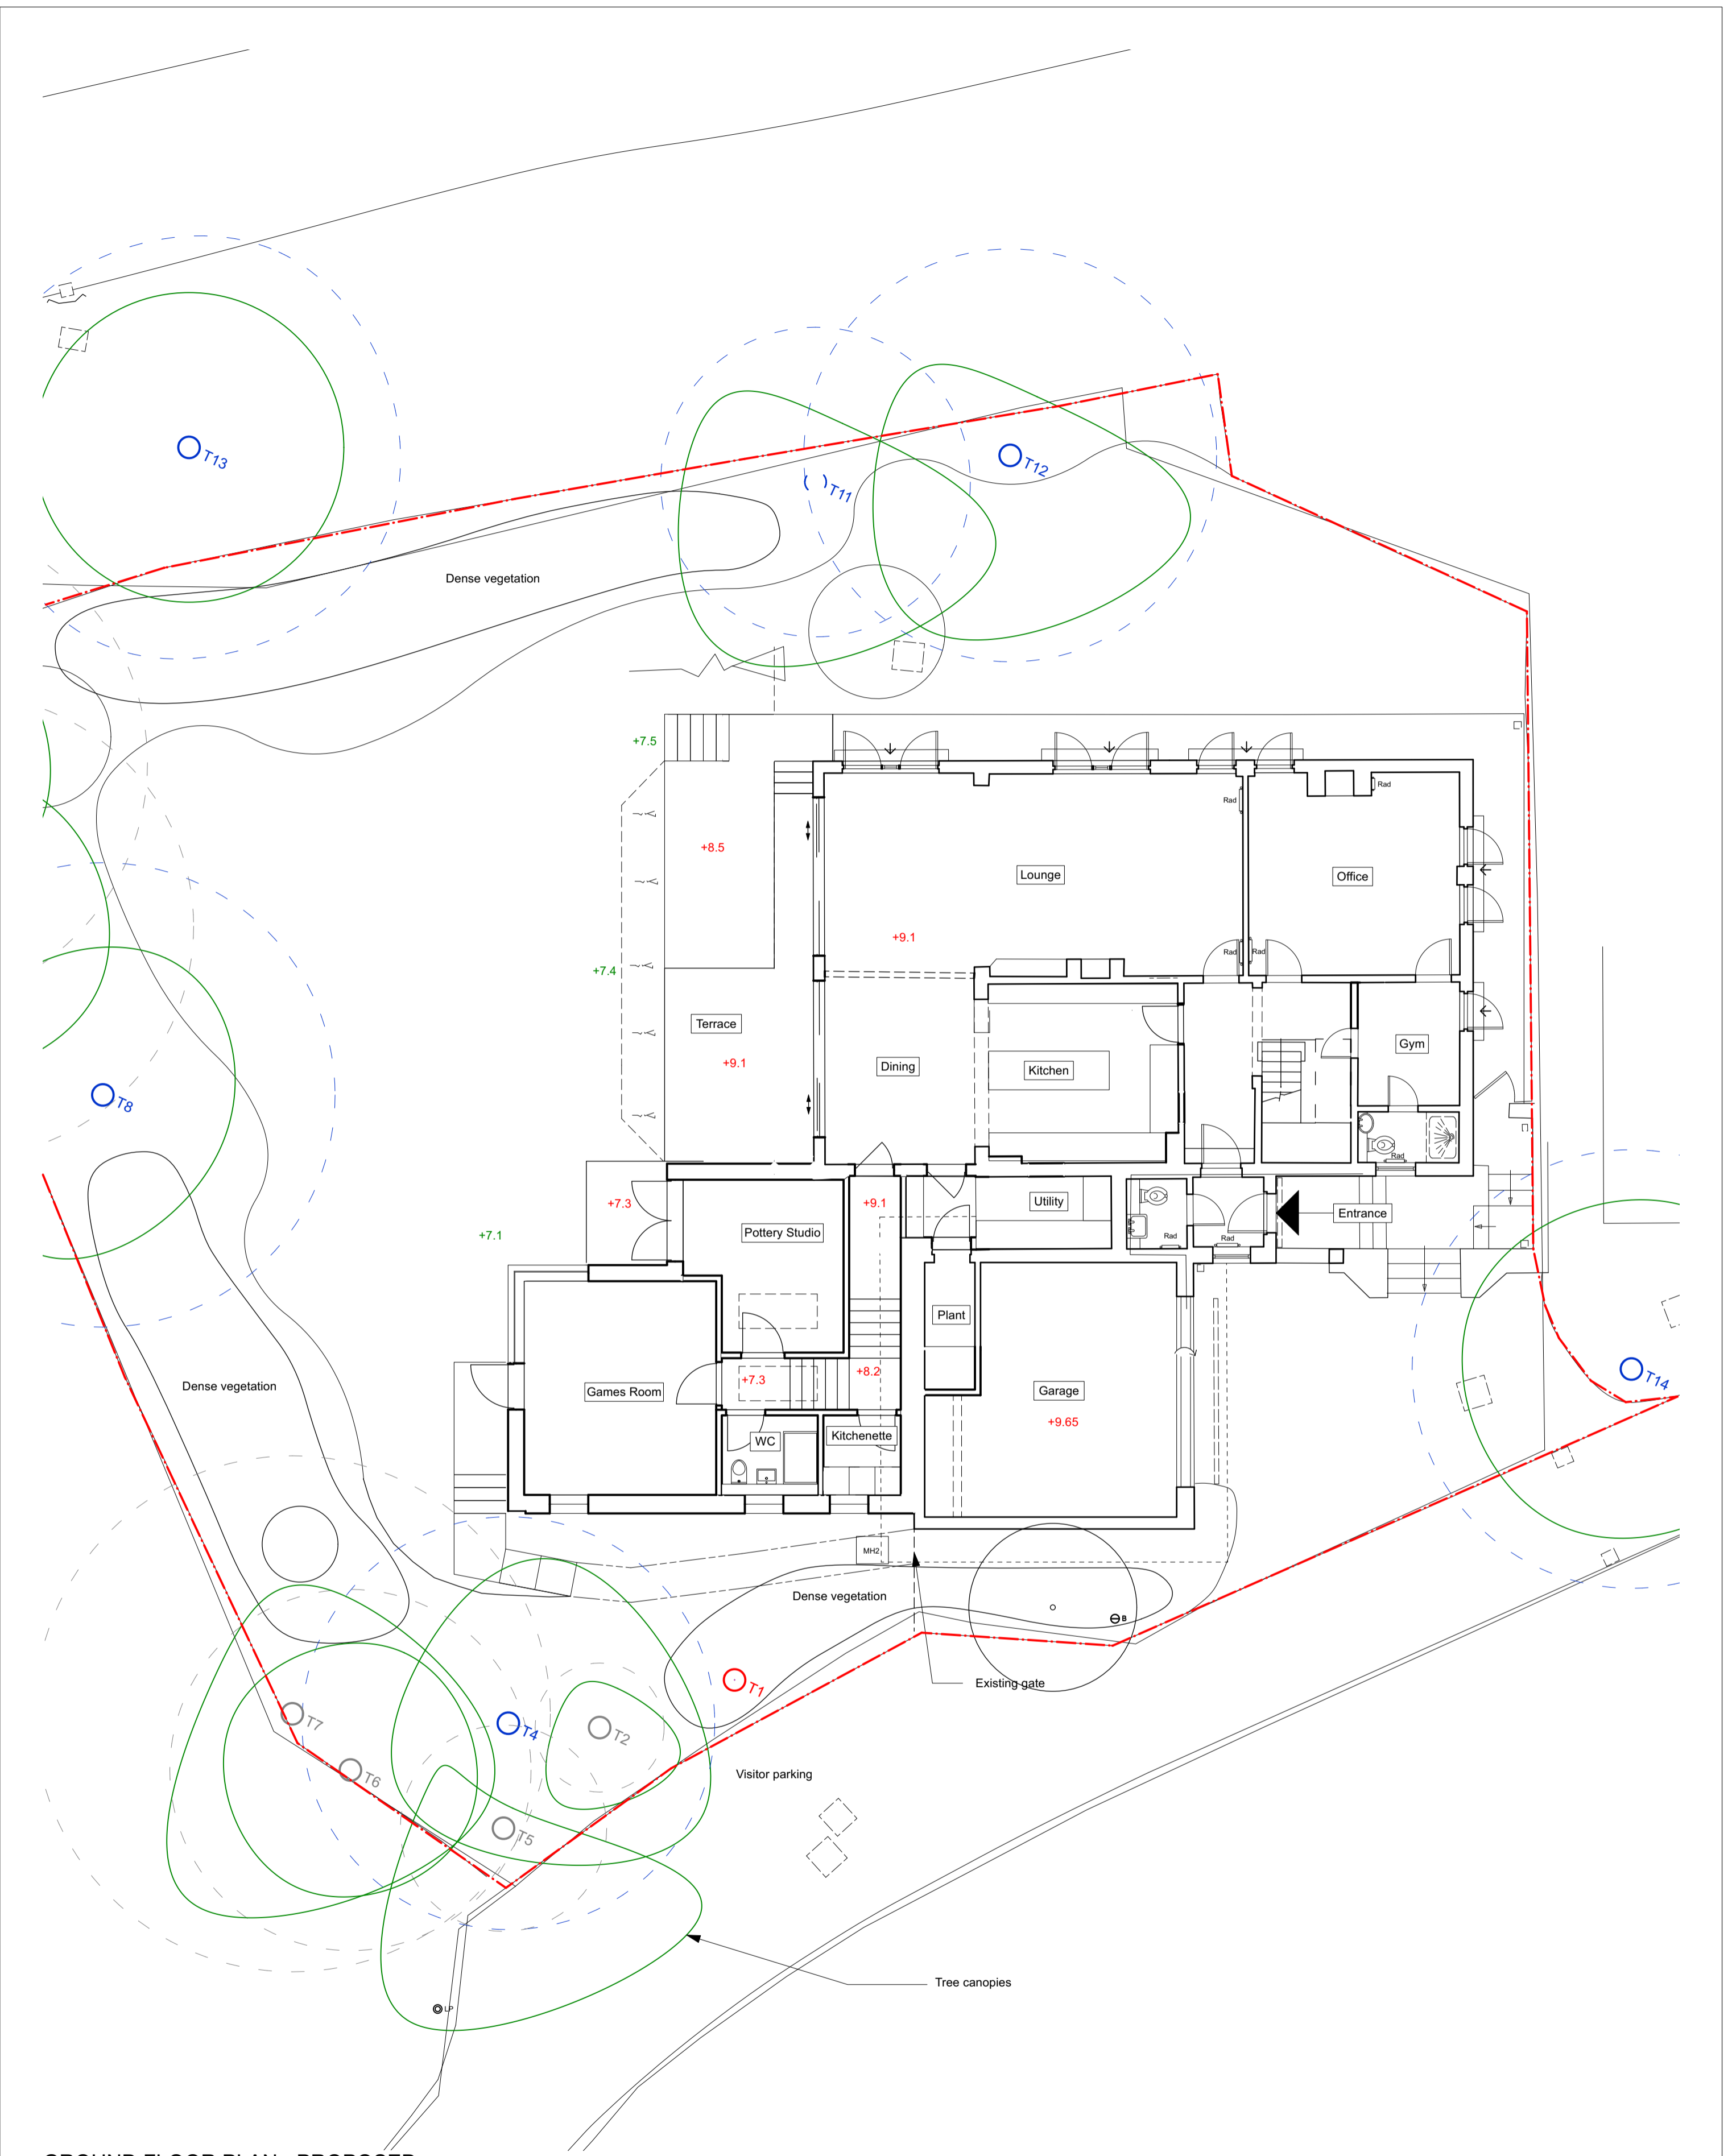

GROUND FLOOR PLAN - PROPOSED

revisions	
P1	
P2	
P3	
P4	26/10/2021

— TREE CANOPY
- - - CAT A TREE
- - - CAT B TREE
- - - CAT C TREE
○ CAT U TREE

ROOT PROTECTION AREA

- - - SITE BOUNDARY

0 1 2 3 4 M

To be read in conjunction with all other information
Do not scale off this drawing

Mulroy

020 7267 5123
www.mulroyarchitects.com

project	23 Highfields Grove, London, N6 6HN		
for	Cory & Adrian Learer		
title	Ground Floor Plan - Existing and Proposed		
status	RIBA Stage 3		
scale	size	drawing number	
1:100	A1	21041-3-010	P4