


ROOF PLAN - EXISTING

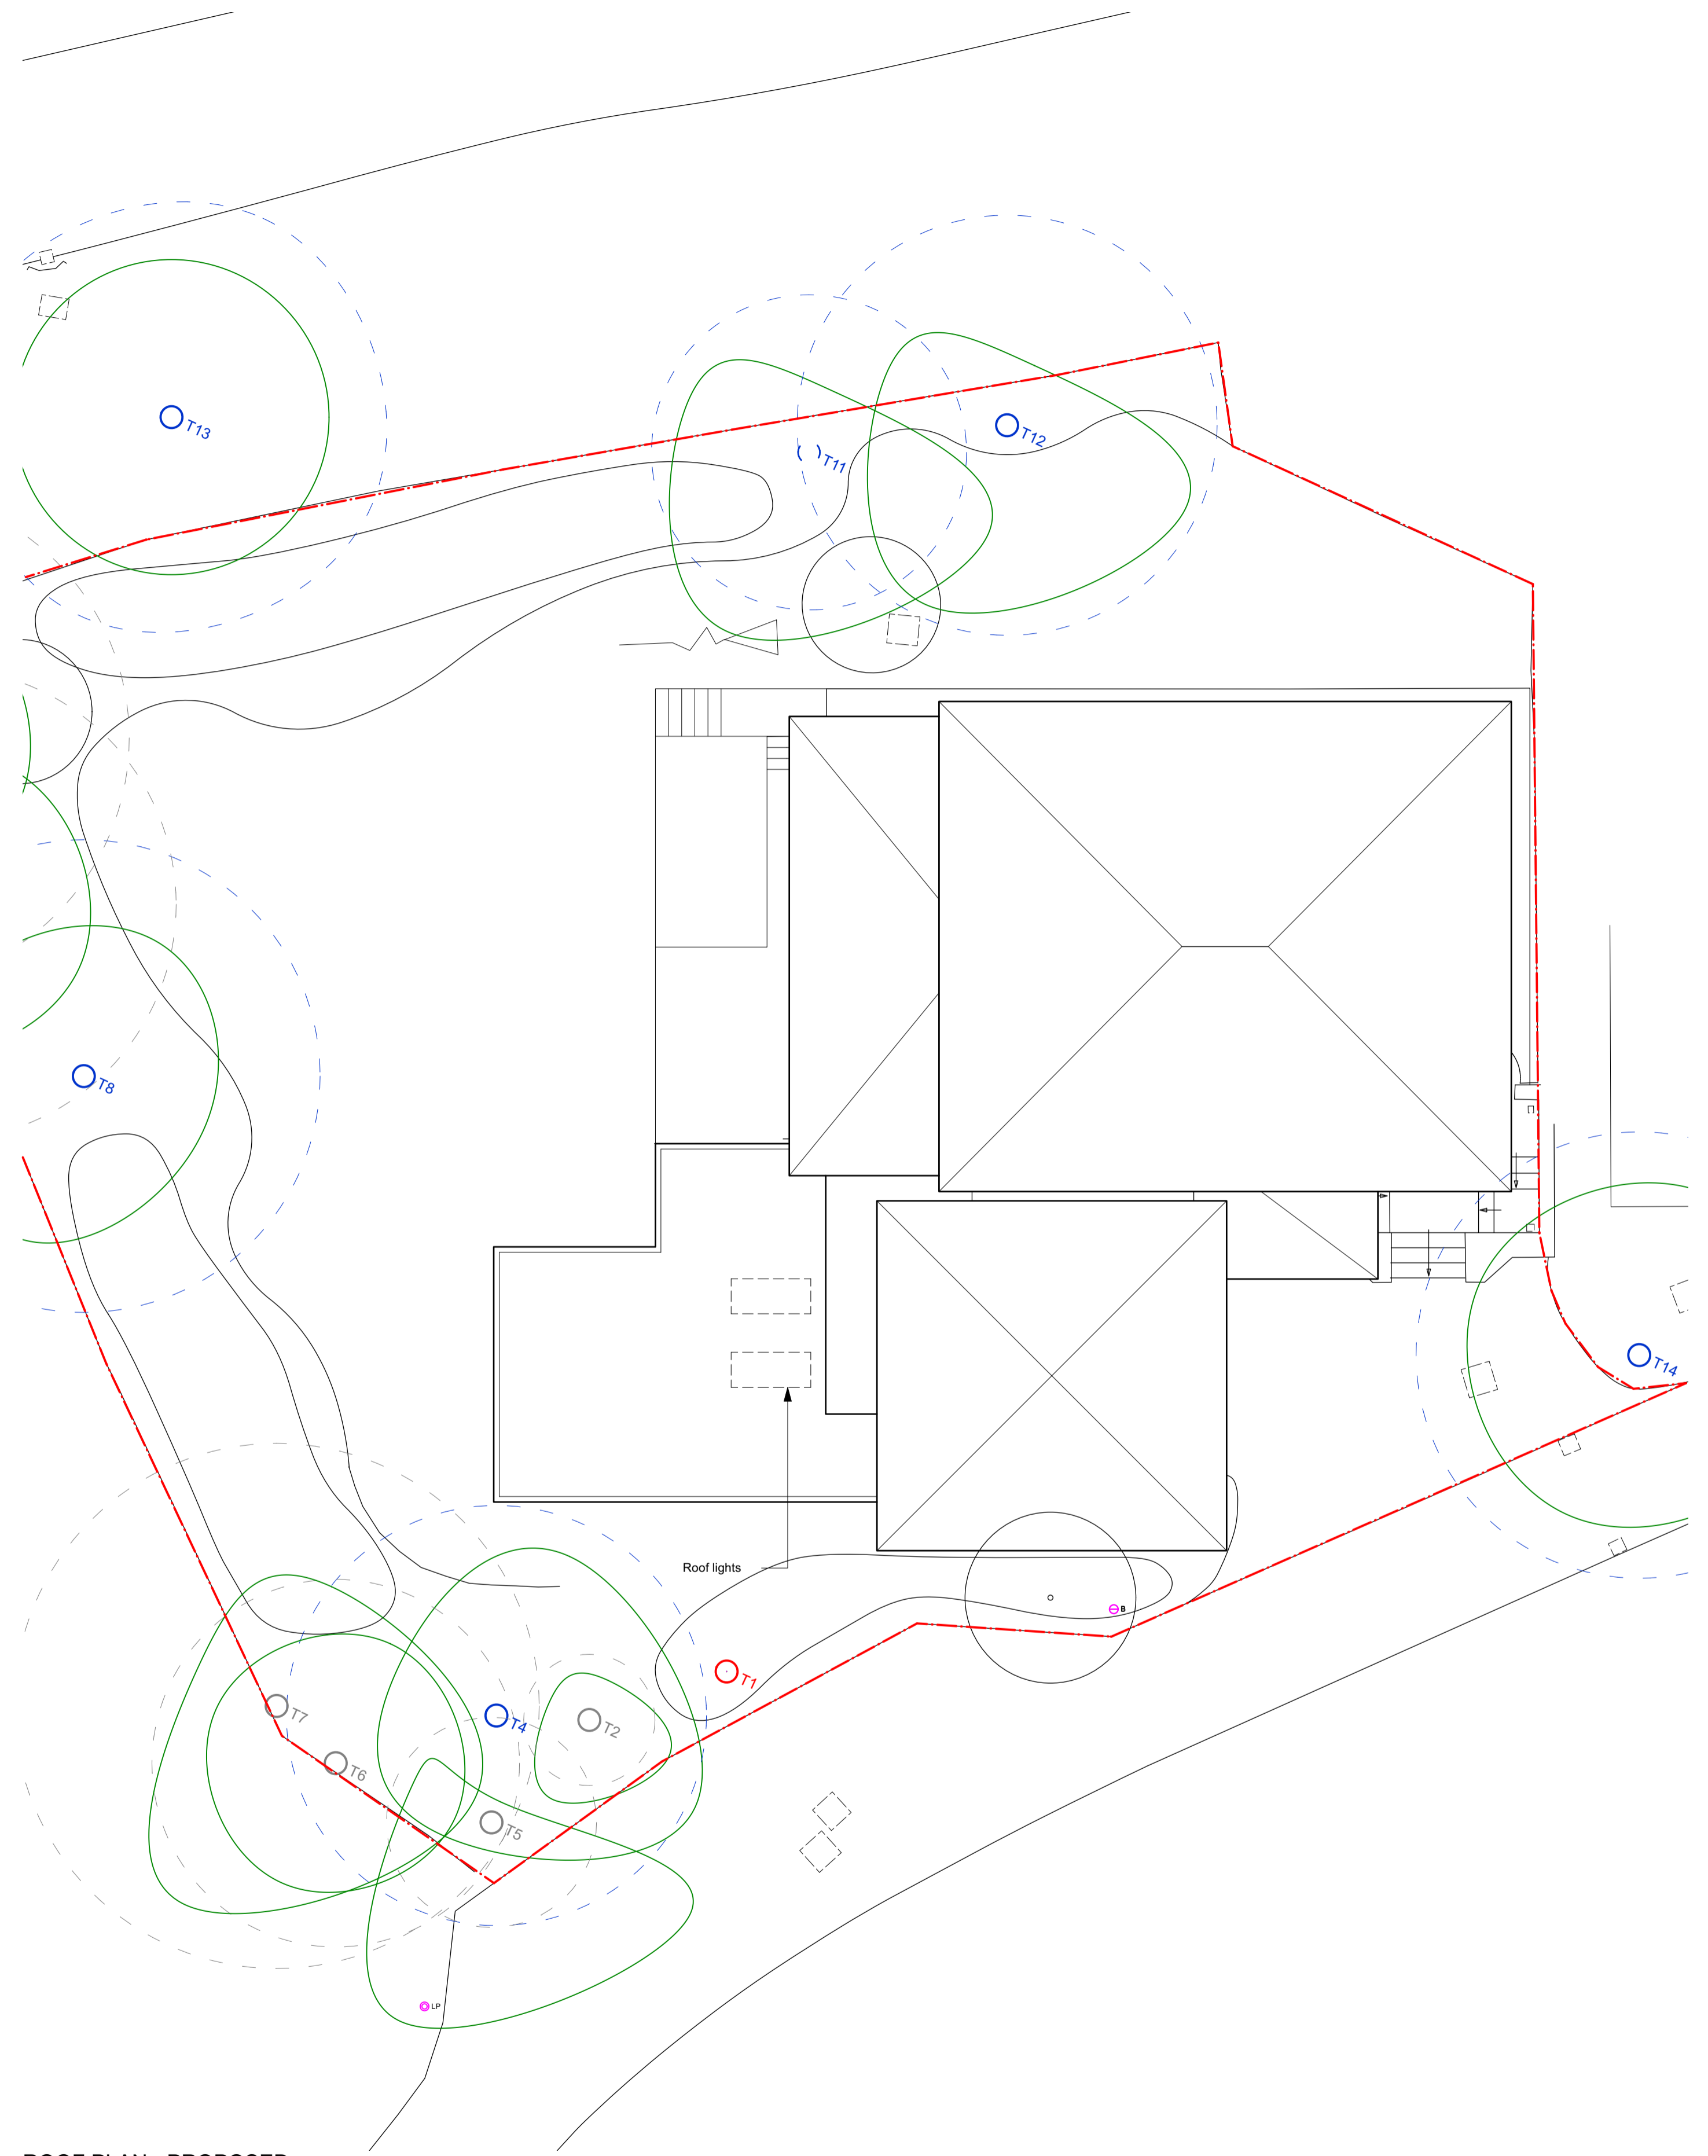


ROOF PLAN - PROPOSED

revisions

- P1
- P2
- P3
- P4 26/10/2021

- TREE CANOPY
- CAT A TREE
- - - CAT B TREE
- - - CAT C TREE
- CAT U TREE
- ROOT PROTECTION AREA

- - - SITE BOUNDARY

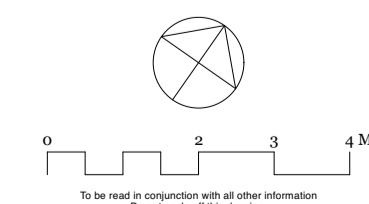

Mulroy
 020 7267 5123
 www.mulroyarchitects.com

project 23 Highfields Grove, London, N6 6HN

for Cory & Adrian Learer
 title Roof Plan - Existing and Proposed

status RIBA Stage 3

scale 1:100 size A1 drawing number 21041-3-012 P4