



SECTION AA - EXISTING

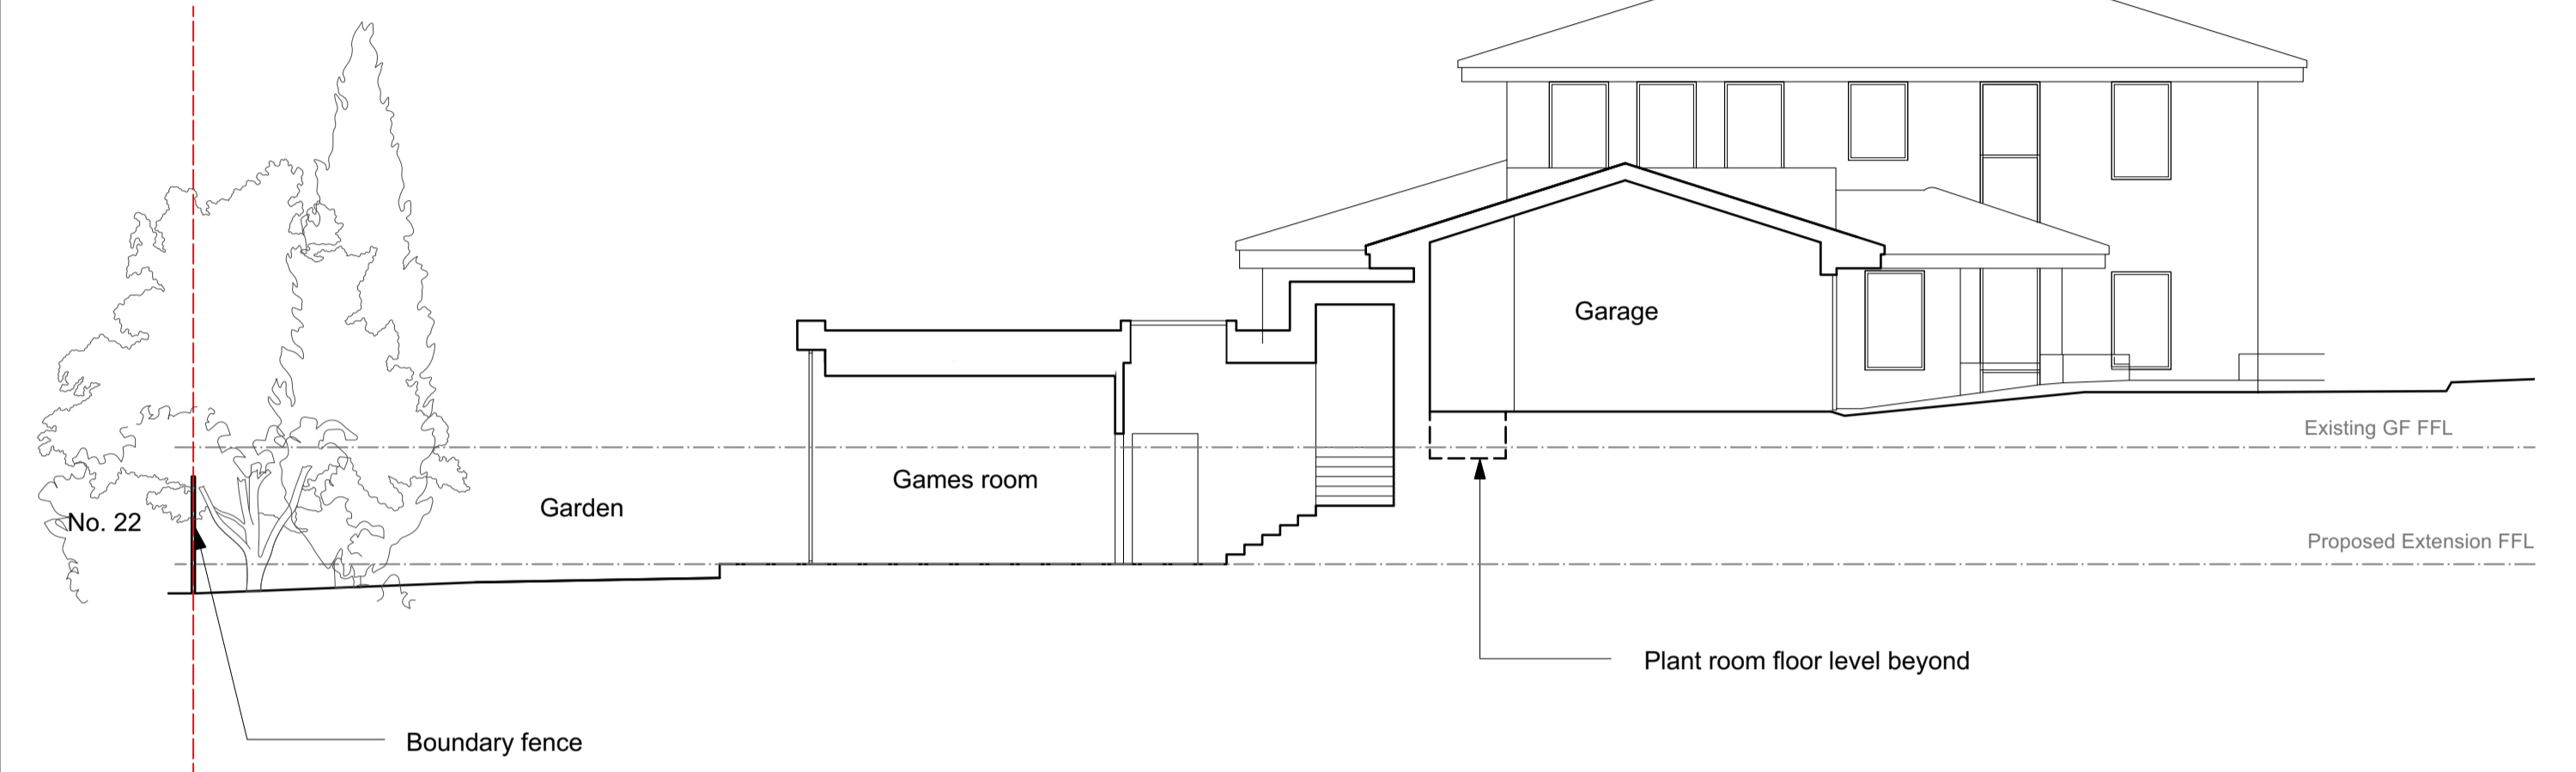


SECTION AA - PROPOSED

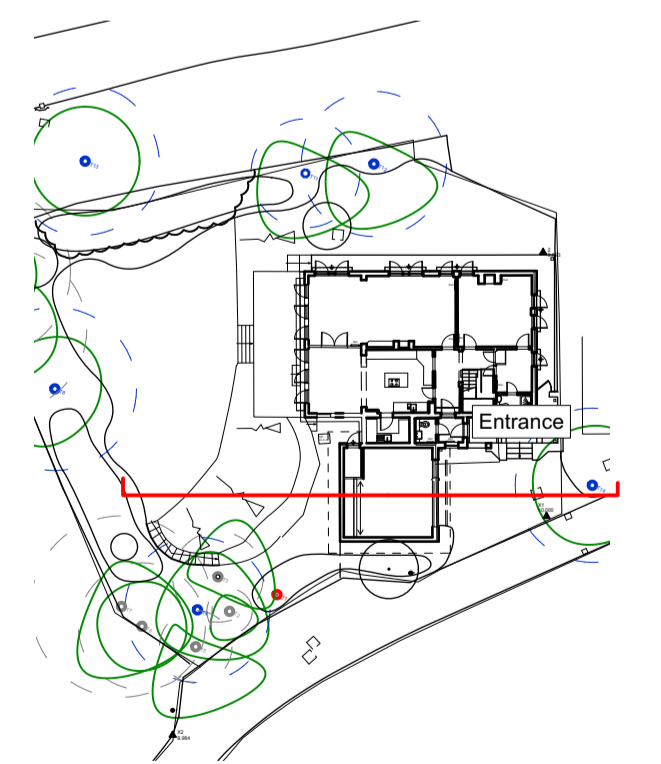

revisions
P1
P2
P4 26/10/2021

--- SITE BOUNDARY

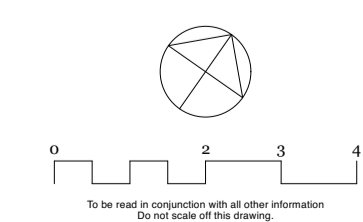

Mulroy
020 7267 5123
www.mulroyarchitects.com

project 23 Highfields Grove, London, N6 6HN
for Cory & Adrian Learer

title Roof Plan - Existing and Proposed

status RIBA Stage 3

scale	size	drawing number	
1:100	A1	21041-3-020	P4