




REAR / SOUTH EAST ELEVATION - EXISTING

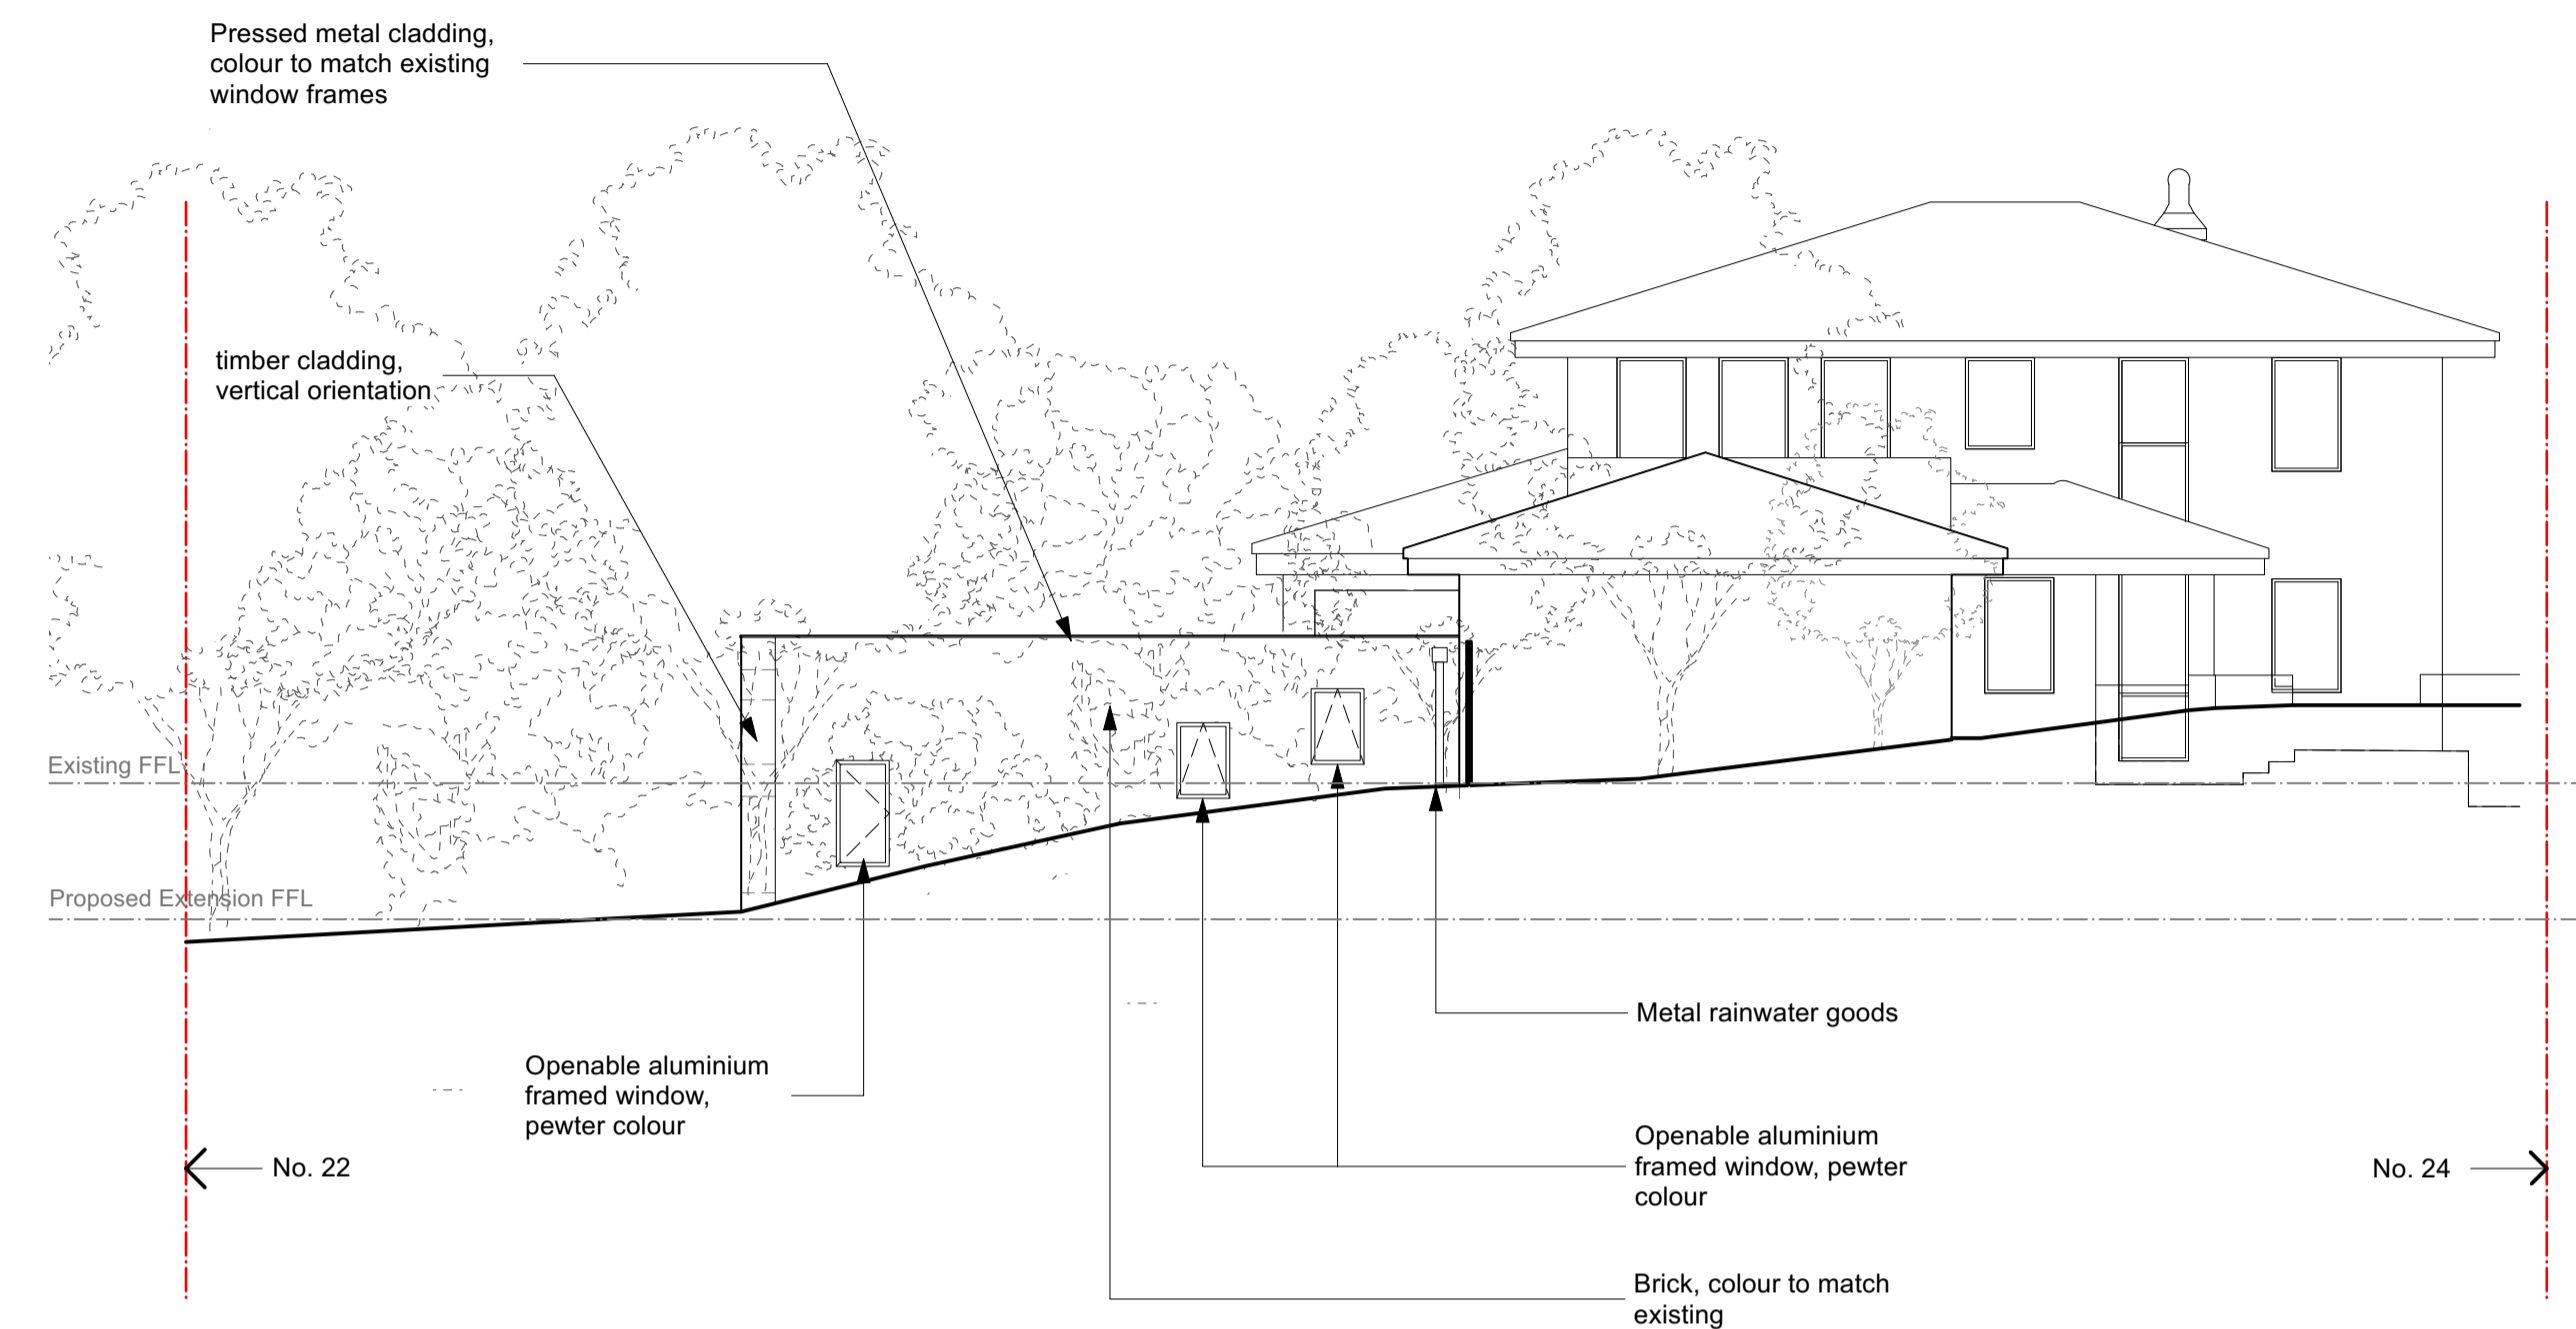

REAR / SOUTH EAST ELEVATION - PROPOSED

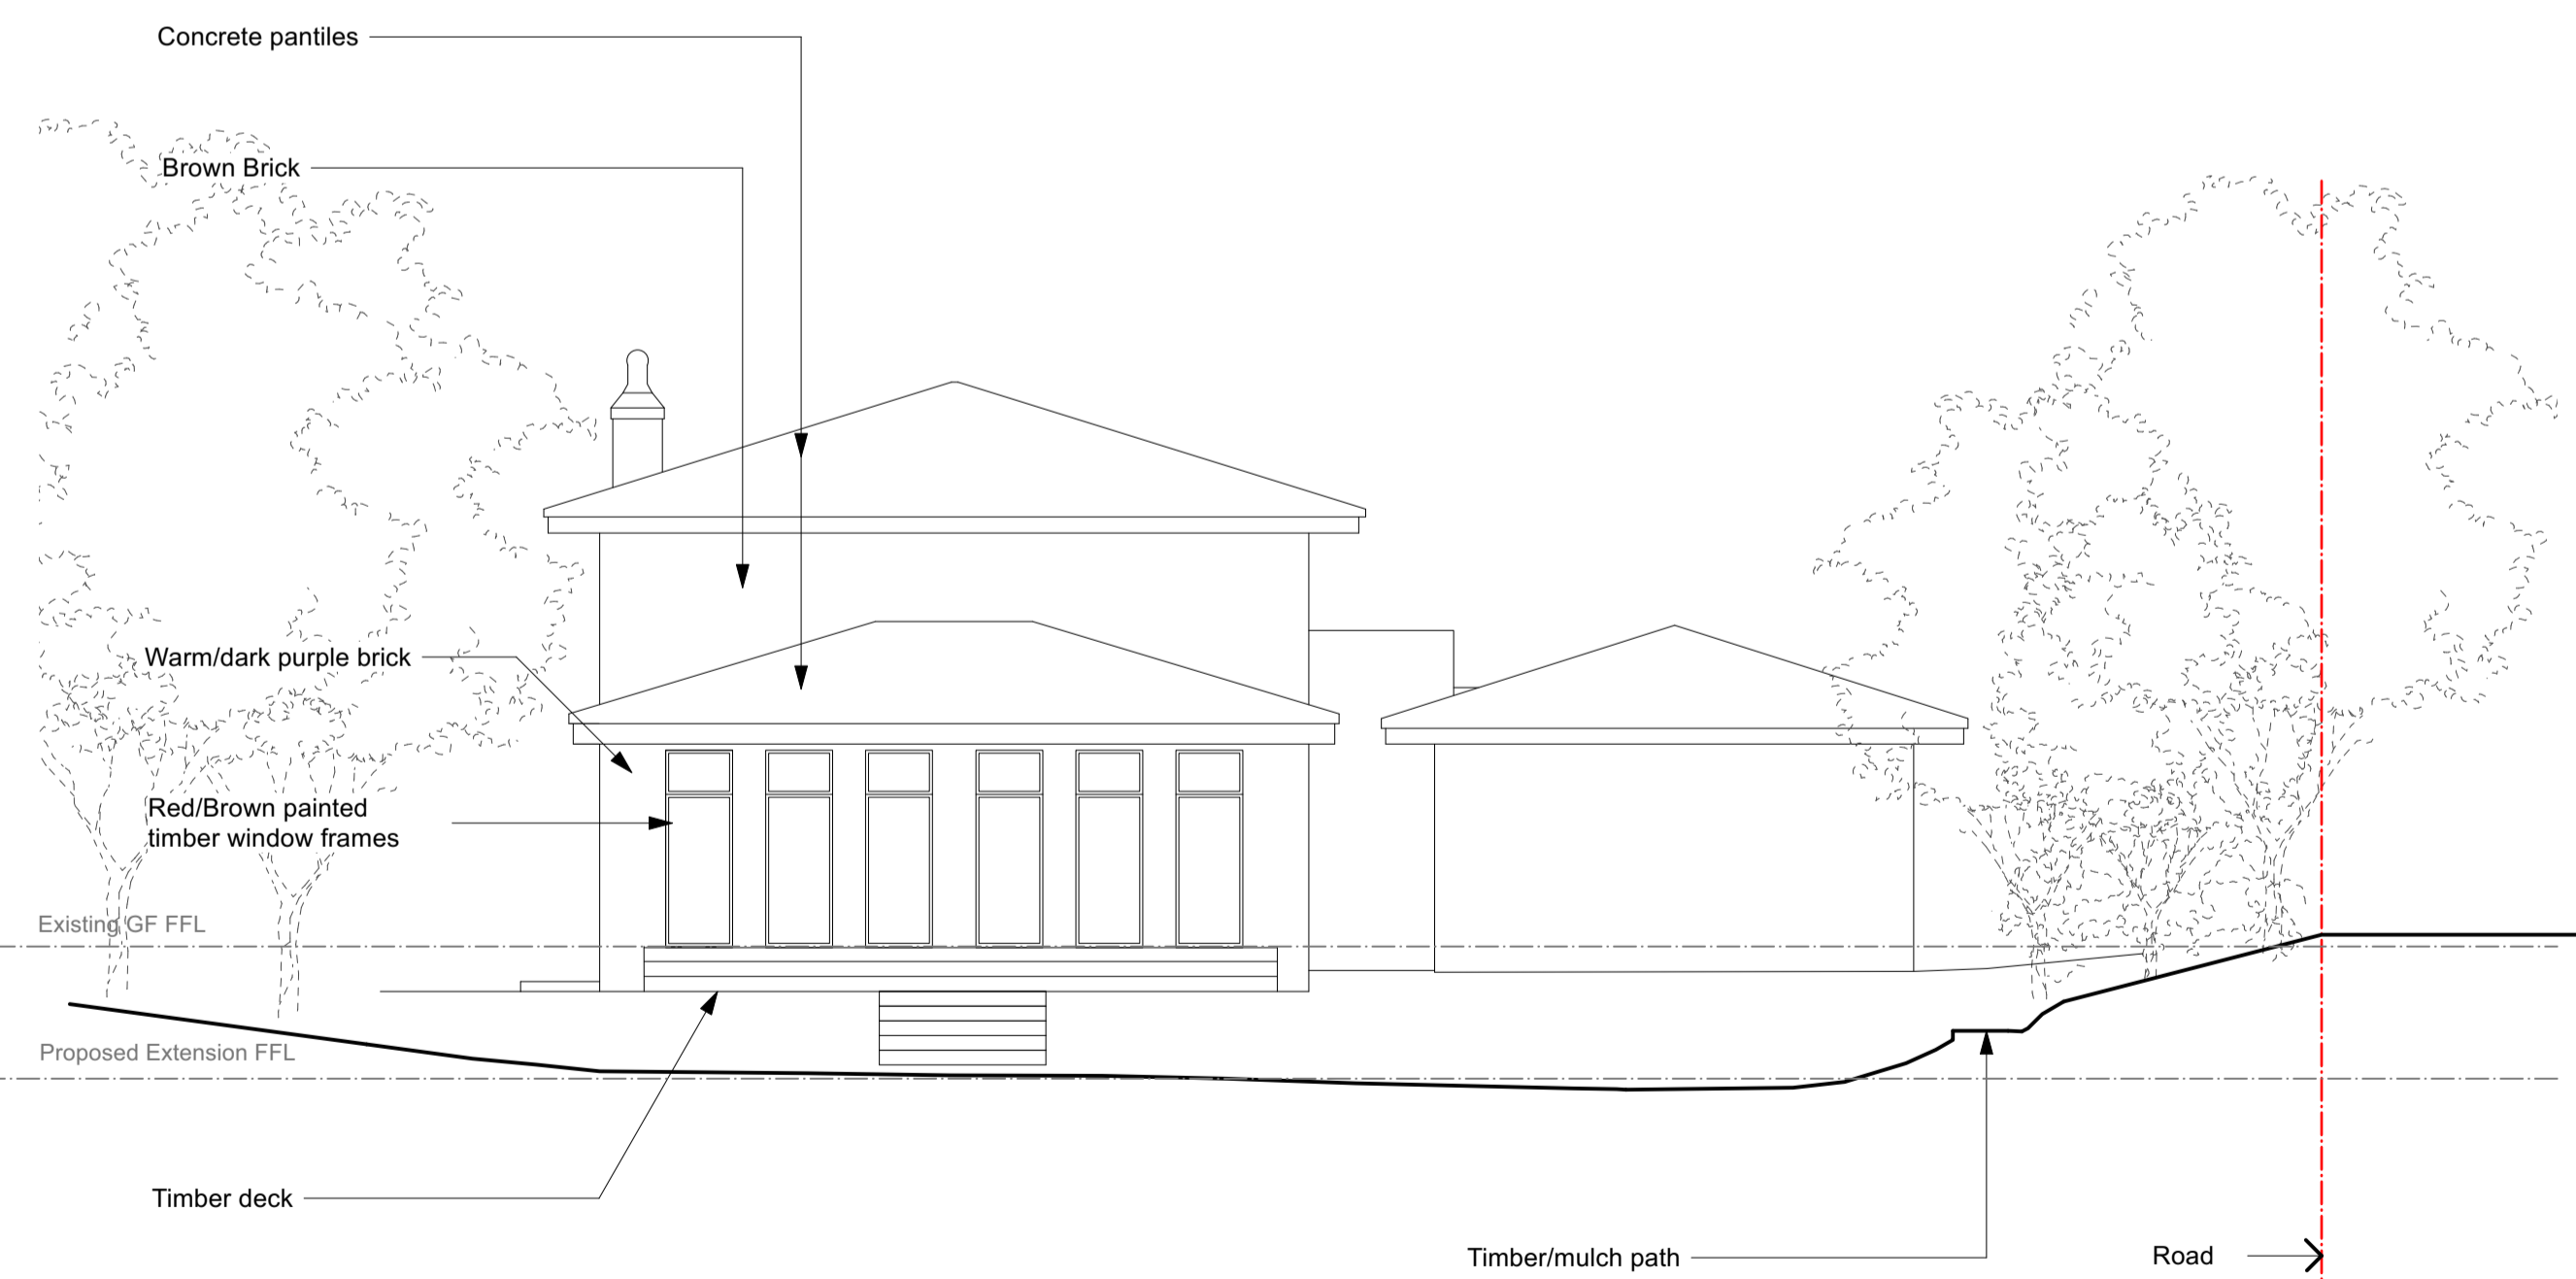


REAR / SOUTH WEST ELEVATION - EXISTING

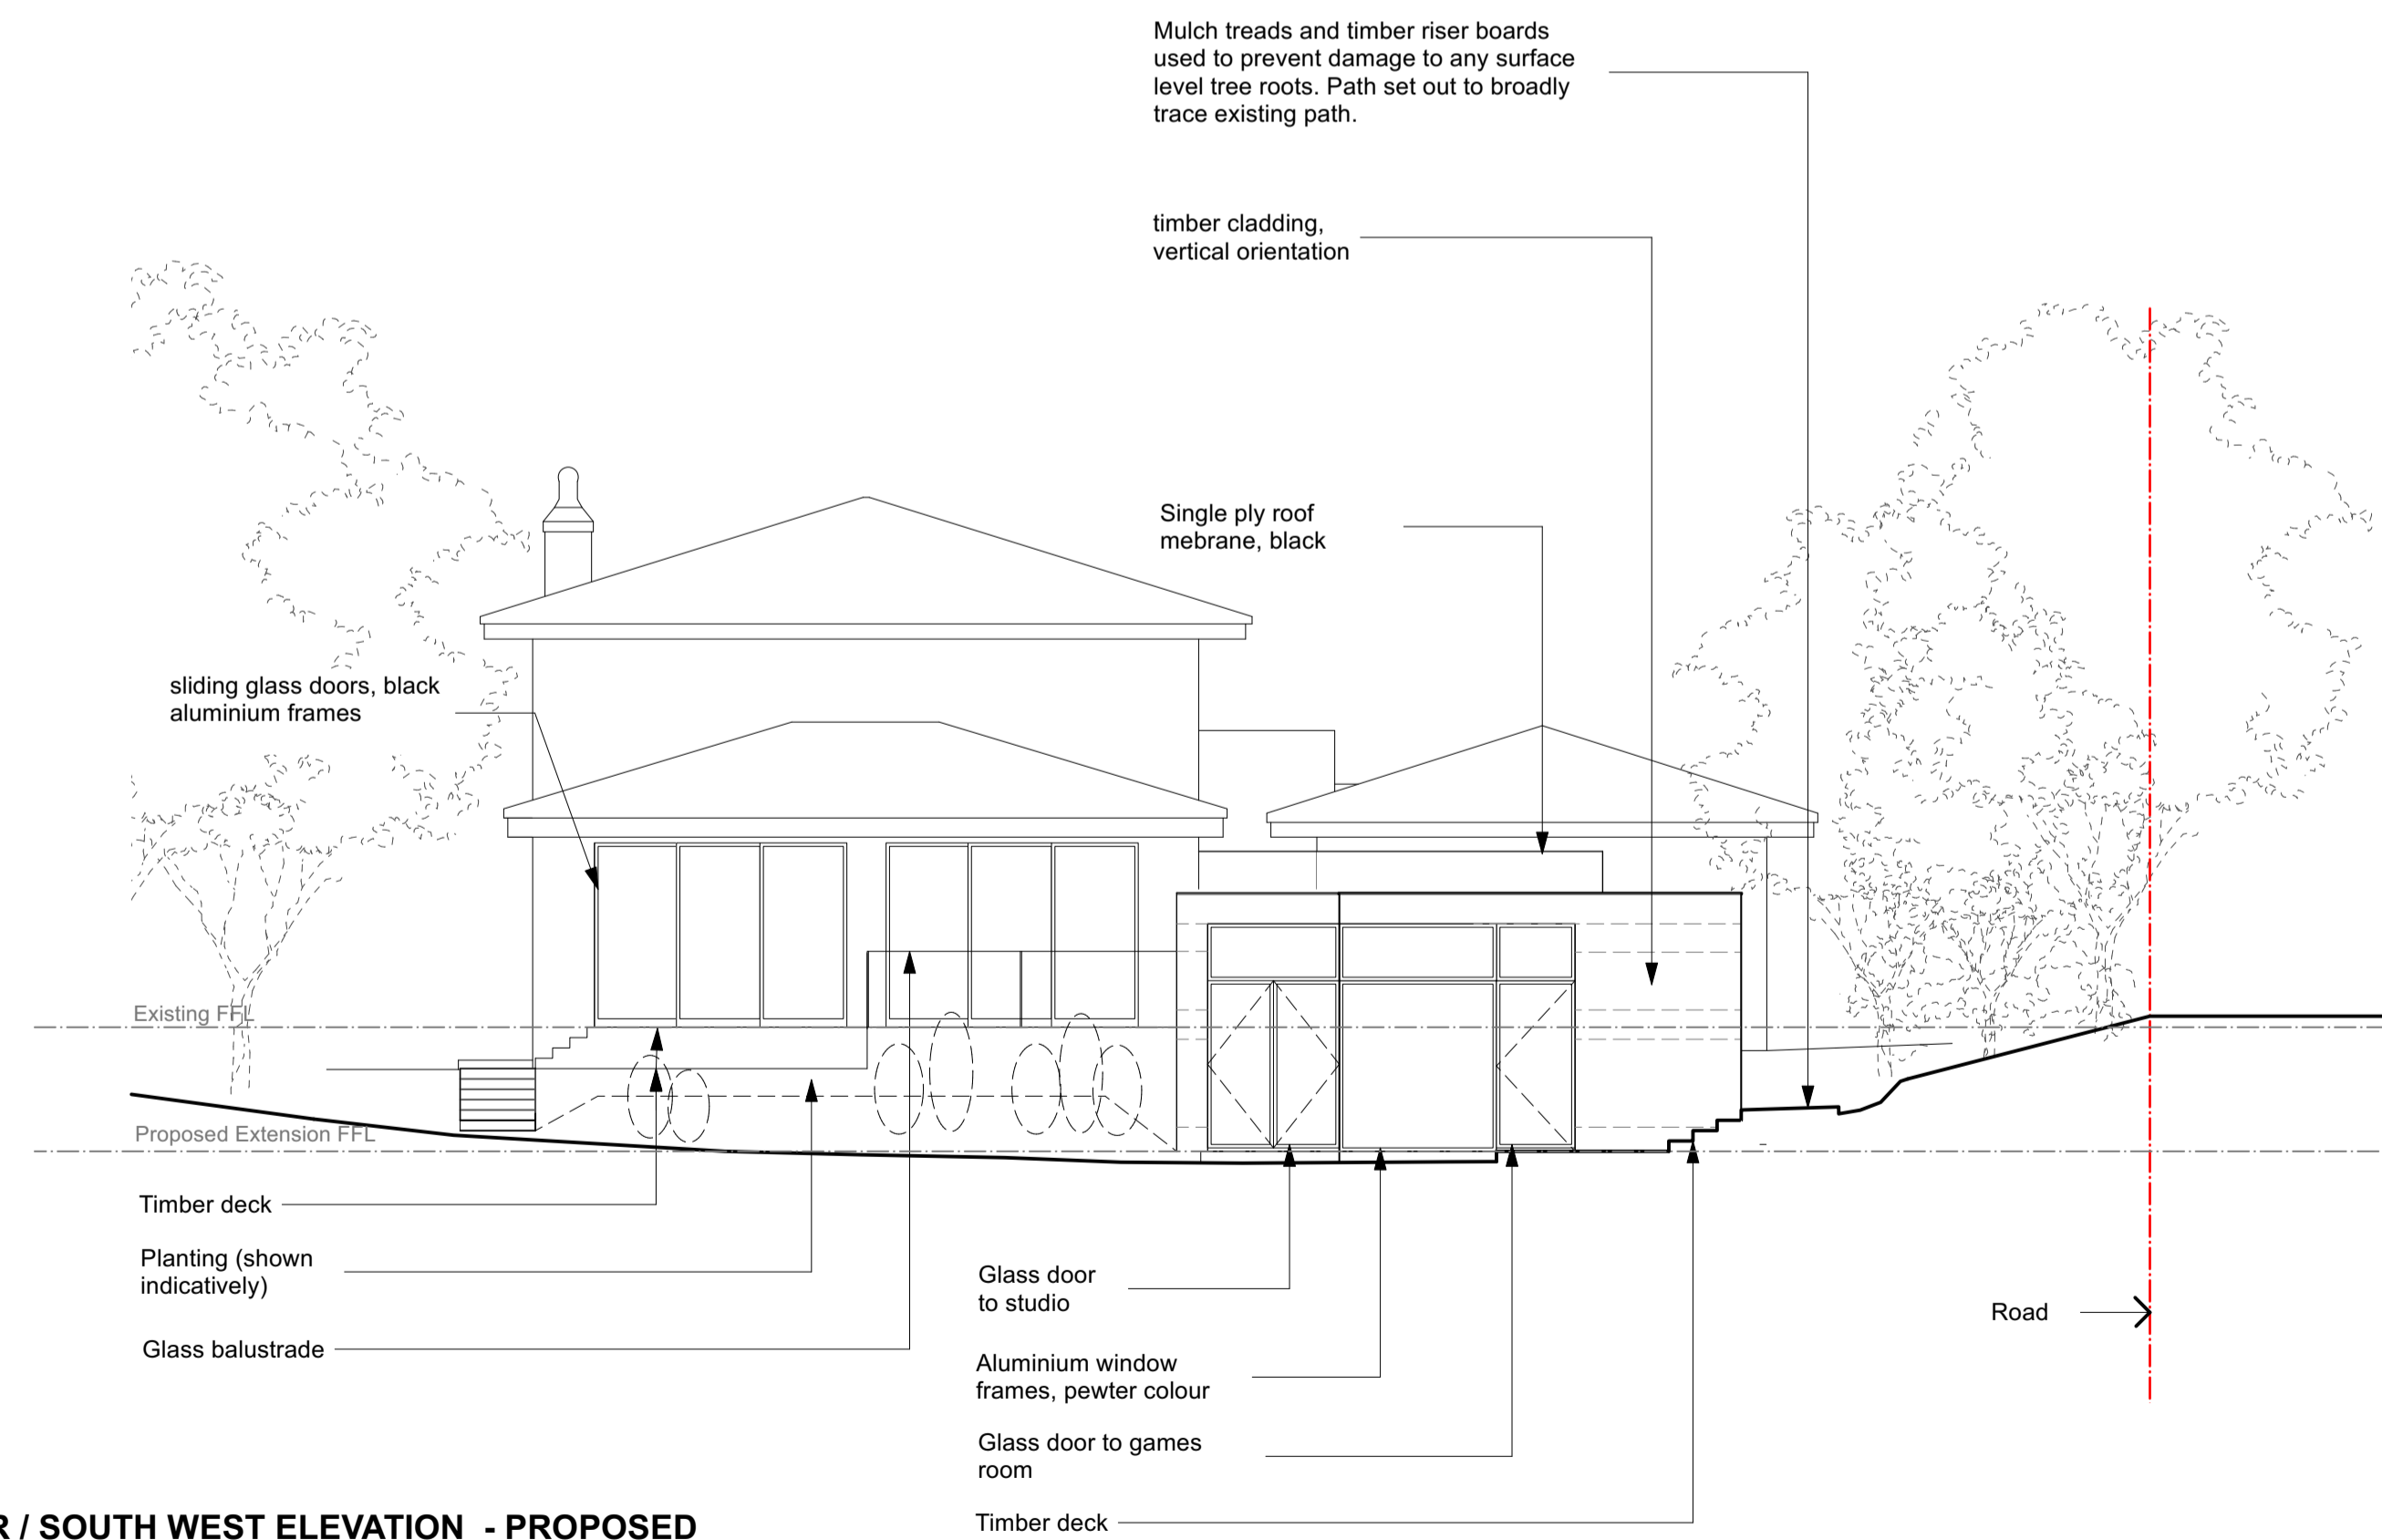

REAR / SOUTH WEST ELEVATION - PROPOSED

revisions
P1
P2
P3
P4 26/10/2021

--- SITE BOUNDARY

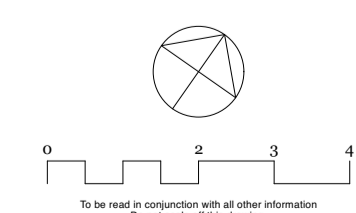

Mulroy
020 7267 5123
www.mulroyarchitects.com

project	23 Highfields Grove, London, N6 6HN		
for	Cory & Adrian Learer		
title	Elevations - Existing and Proposed		
status	RIBA Stage 3		
scale	size	drawing number	
1:100	A1	21041-3-030	P4