



SIDE ELEVATION

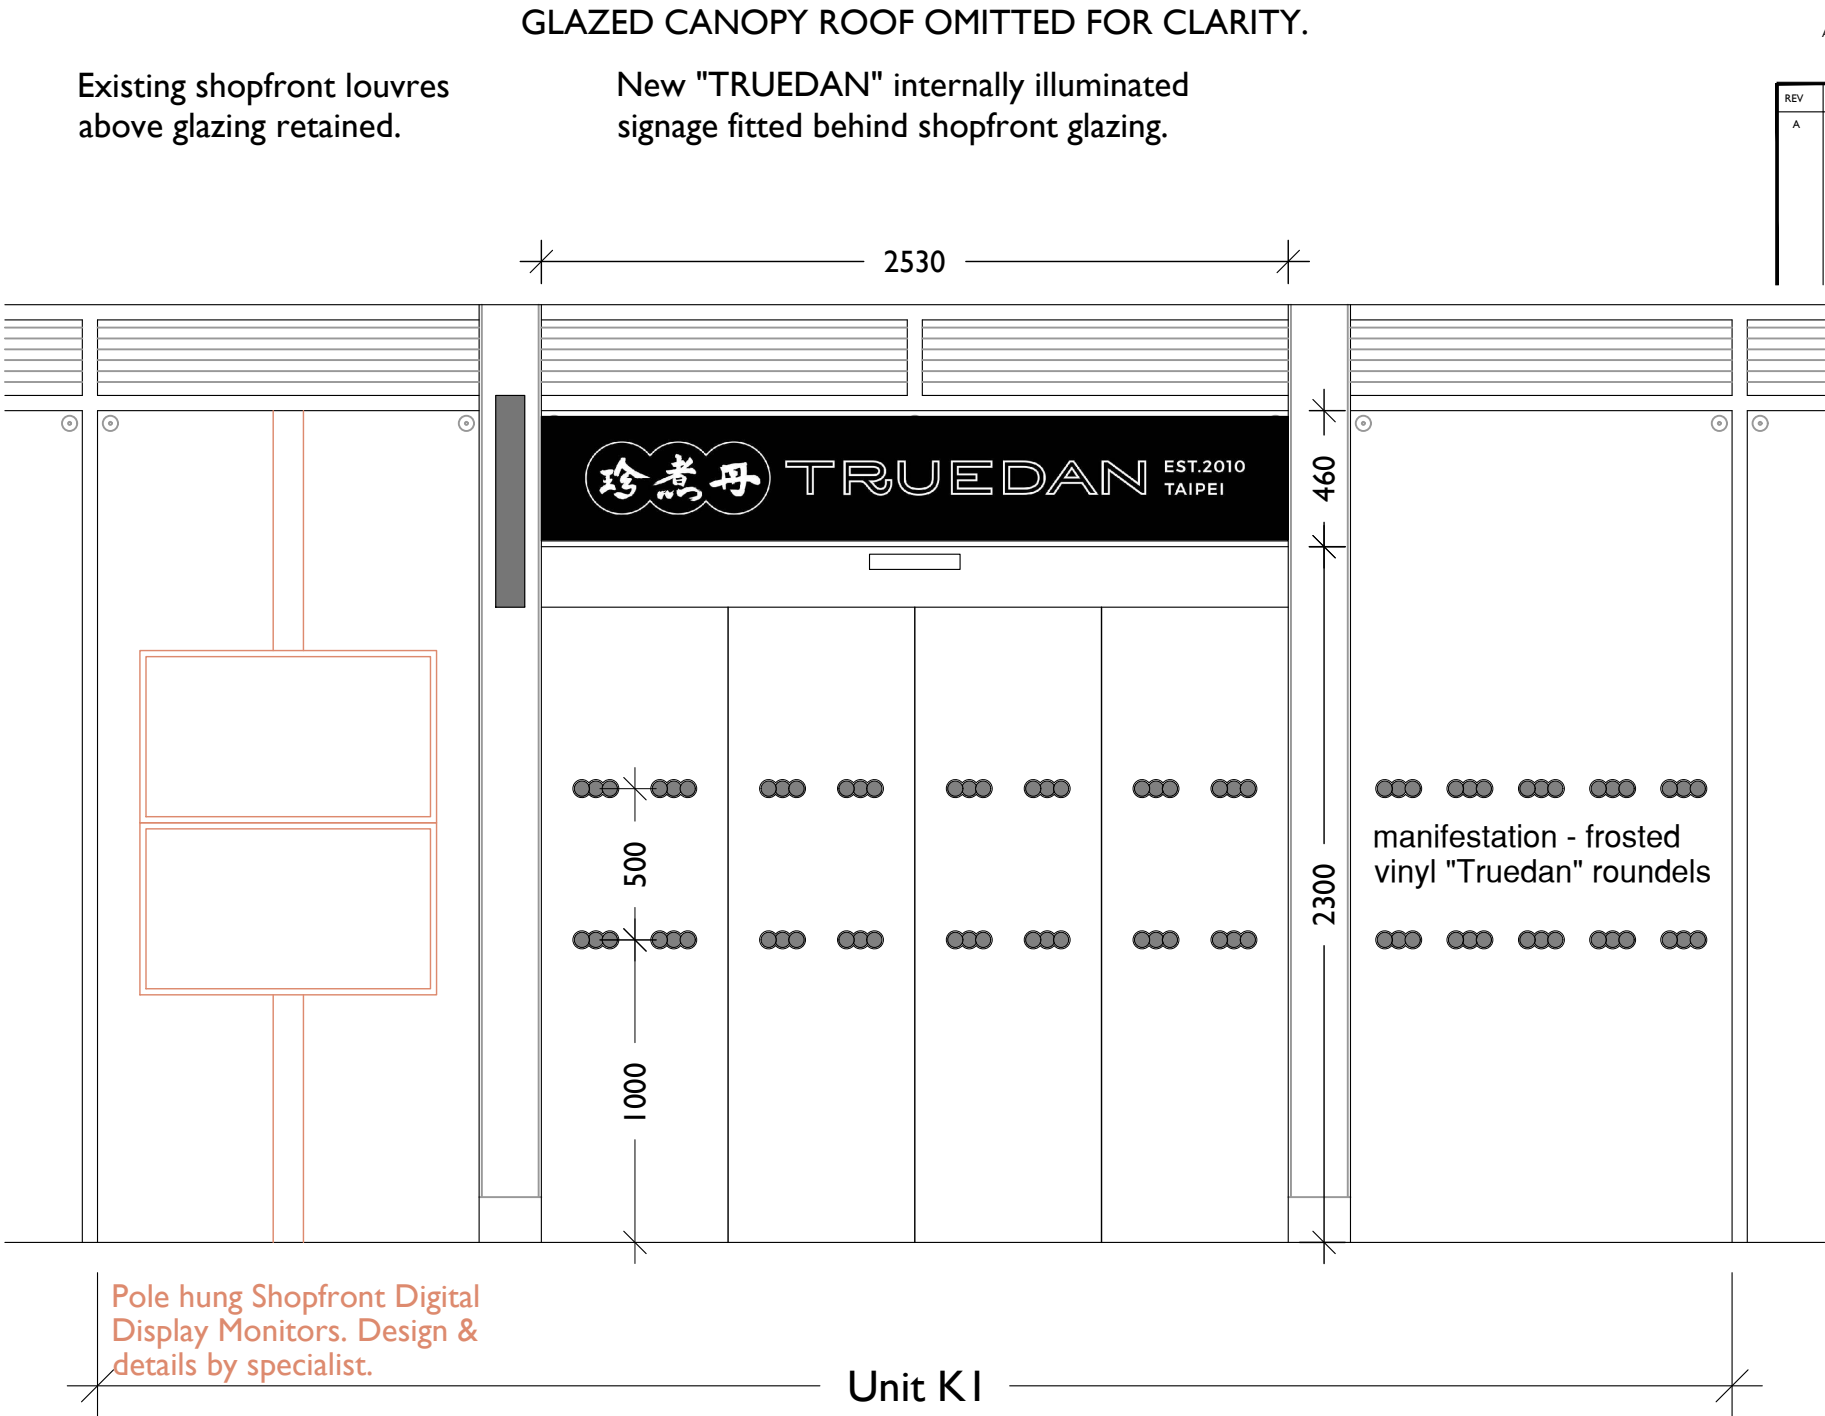

FRONT ELEVATION

NOTE:
Maximum illuminance level for signs is to be 350cd/m².

| NOTES: | | | |
|---|-----------------------------------------------------|----------|------|
| CONTRACTORS MUST VERIFY ALL DIMENSIONS ON SITE BEFORE COMMENCEMENT OF ANY WORK OR PREPARING MANUFACTURING DRAWINGS | | | |
| DO NOT SCALE FROM THIS DRAWING | | | |
| ANY DISCREPANCIES ON THIS DRAWING ARE TO BE NOTIFIED TO THE ARCHITECT IMMEDIATELY | | | |
| HATTRELL DS ONE ARCHITECTS LLP COPYRIGHT | | | |
| REV | AMENDMENT | DATE | CHKD |
| A | Signage sizes amended and illumination level added. | 25/10/21 | |

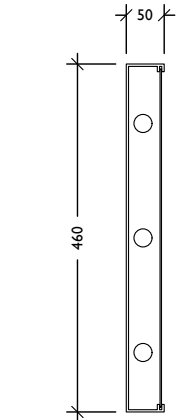

2350x460x50mm deep Fascia Box fabricated from 3mm thick aluminium panel, finished colour - black.
Display to be colour backed opal acrylic with a digitally printed vinyl graphic.
Internally illuminated with white LED's, max illuminance to be 350cd/m².
Supported on a matching aluminium box section hanging frame.

SECTION THRO. FASCIA SIGN
scale 1:10.

HATTRELL DS ONE
Architects LLP

Suite E KINGS COURT RAILWAY STREET ALTRINCHAM WA14 2RD
TELEPHONE 0161 820 4207
e-mail: design@hattrelldsoone.co.uk / www.hattrelldsoone.co.uk

CLIENT
Truedan Ltd

PROJECT
Unit K1, Brunswick Centre,
London.
WC1N 2AW

DRAWING TITLE
Front Elevation
Proposed Signage

SCALE DRAWN BY CHECKED DATE
1:25 @A3 ST - Aug'21

DRAWING No REVISION
2589/03/08 A

CONSTRUCTION