


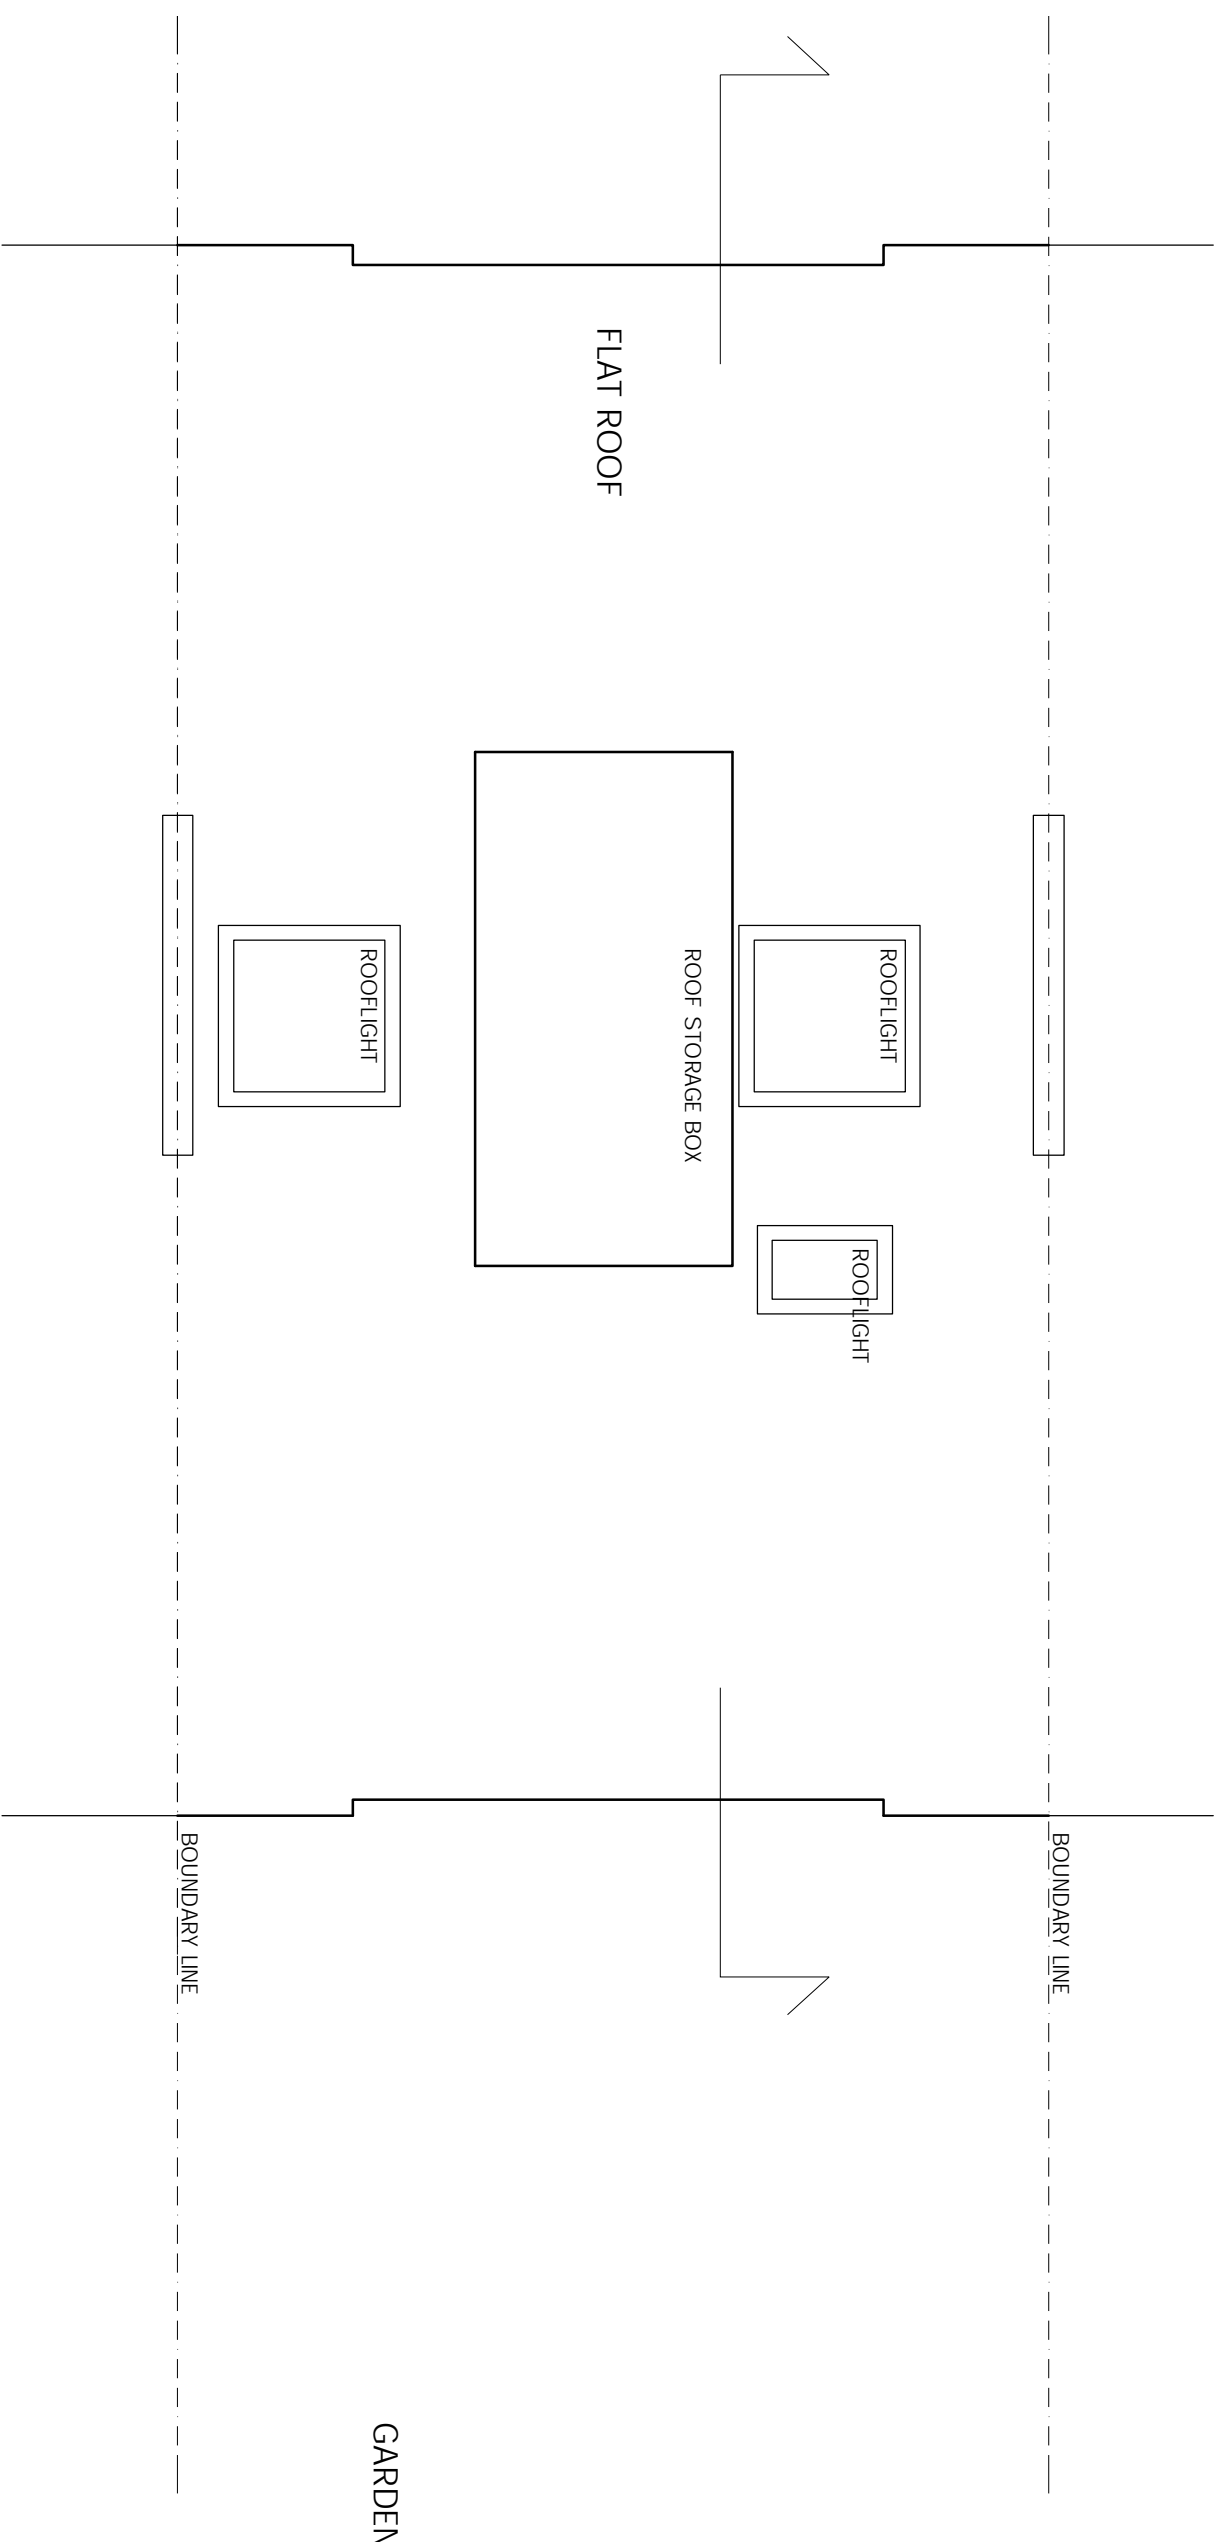

REVISIONS
REV DATE REVISION NOTES:

KEY



NOTES
1. Do not scale from the drawing for A/E/P. The architect and architect's firm accept no responsibility for errors or omissions in this drawing.
2. Report all drawing errors, omissions and discrepancies to the architect's office.

KASIA WHITFIELD DESIGN

KASIAWHITFIELD@GMAIL.COM
TEL: 07865036383

JOB 25 PRIMROSE HILL ROAD
LONDON NW3 3DG
TITLE EXISTING ROOF PLAN

DATE	SCALE	STATUS
2020.11.25	1:50@A3	EXISTING

PROJECT NO.	DRAWING NO.	REVISION
PHR25	EX2	