


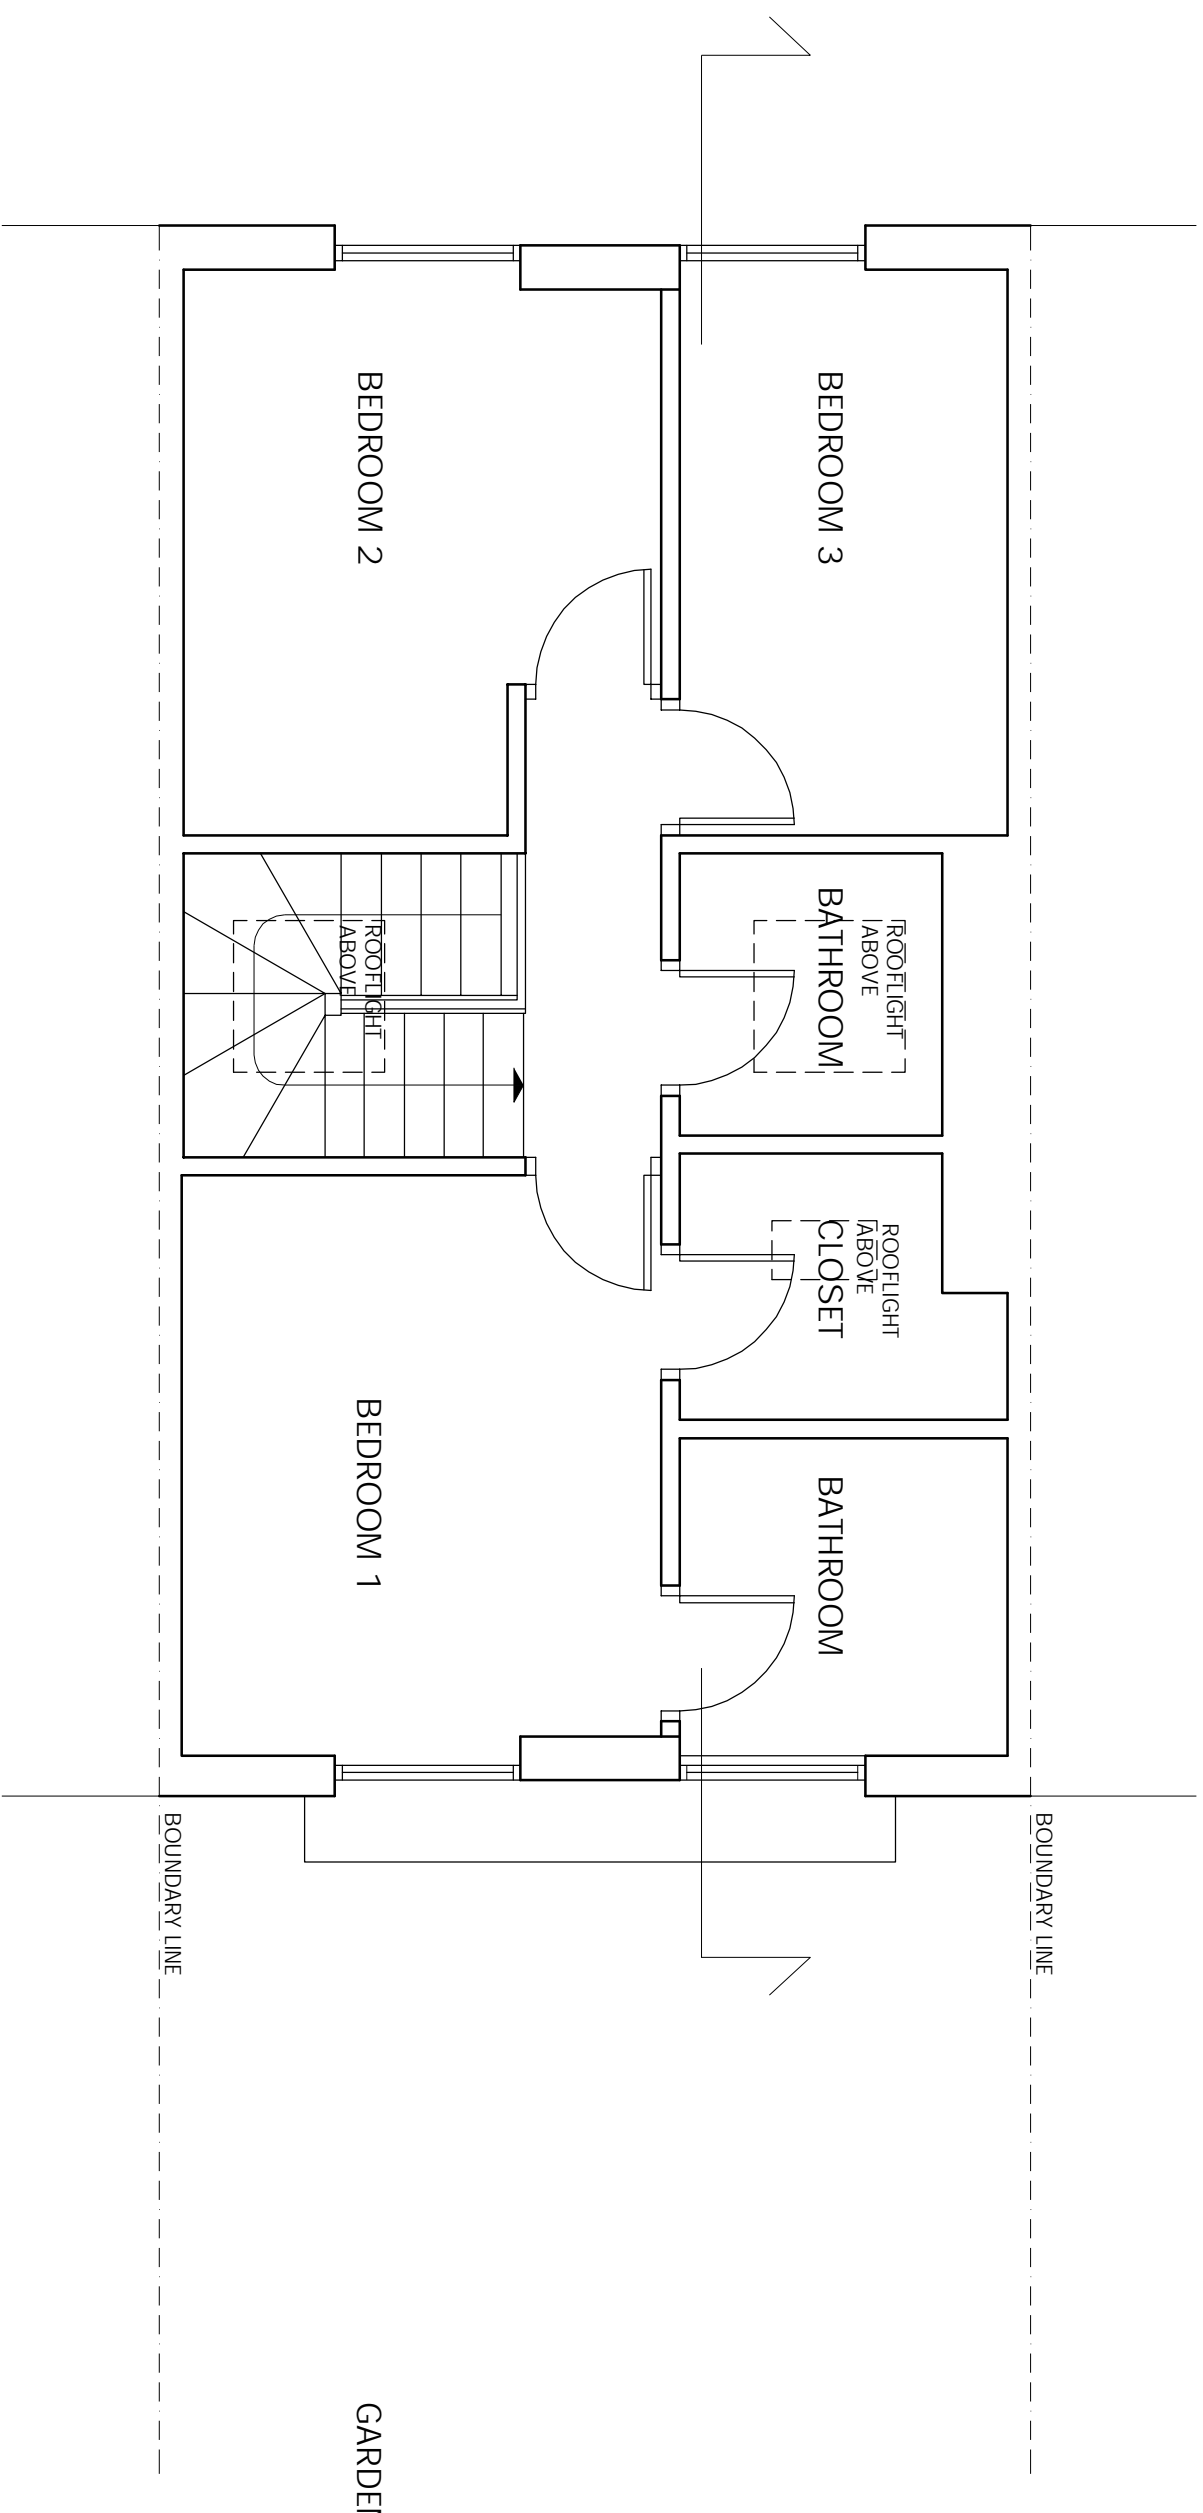

REVISIONS
REV DATE REVISION NOTES:

KEY



NOTES
1. Do not scale from this drawing for site by the contractor and full responsibility for the contractor.
2. Report all drawing errors, omissions and discrepancies to the architect/designer.

KASIA WHITFIELD DESIGN

KASIAWHITFIELD@GMAIL.COM
T. 07785053833
M. 07785053833

JOB 25 PRIMROSE HILL ROAD
LONDON NW3 3DG
TITLE EXISTING SECOND FLOOR PLAN

DATE	SCALE	STATUS
2020.11.25	1:50@A3	EXISTING

PROJECT NO.	DRAWING NO.	REVISION
PHR25	EX 1	

0m

5m