


KEY

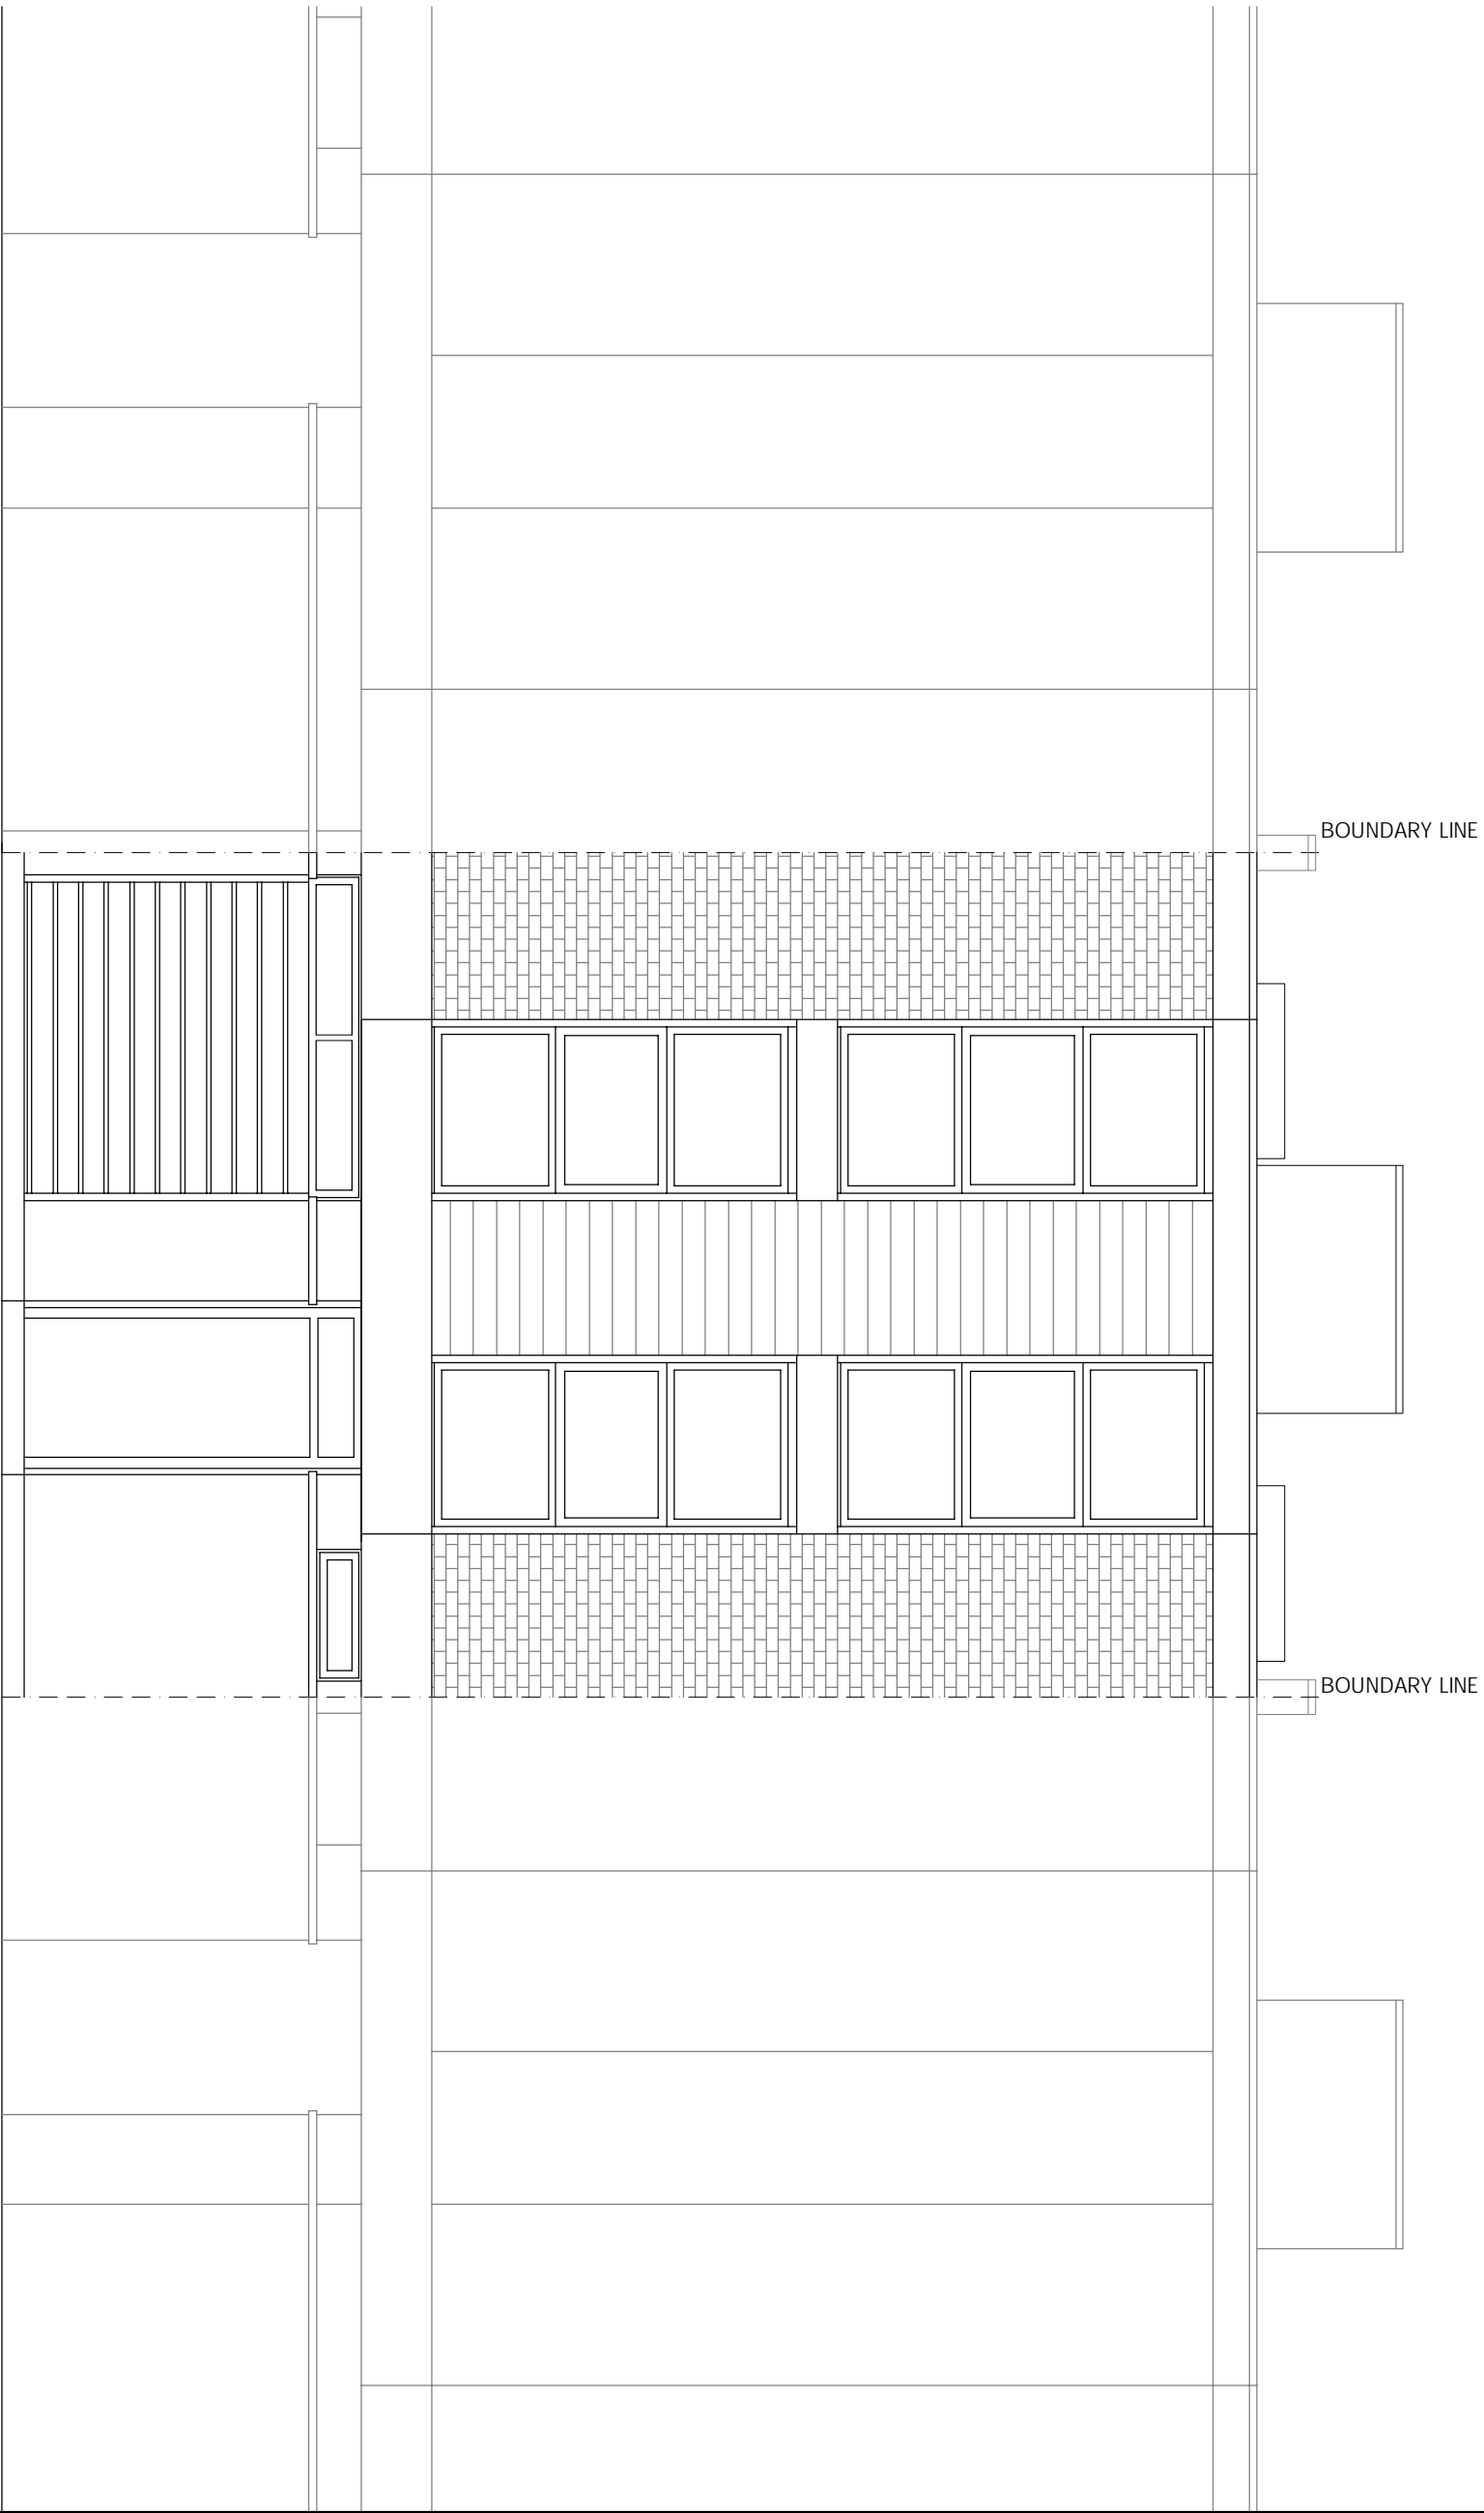

NOTES
1. Do not scale from the drawing for A/E/P. The architect and architect's firm shall be responsible for the accuracy of the drawing.
2. Report all drawing errors, omissions and discrepancies to the architect's firm.

KASIA WHITEFIELD DESIGN

KASIA WHITEFIELD@GMAIL.COM
TEL: 07786506383

JOB
25 PRIMROSE HILL ROAD
LONDON NW3 3DG
TITLE
EXISTING FRONT ELEVATION

DATE	SCALE	STATUS
2020.11.26	1:50@A3	EXISTING

PROJECT NO.	DRAWING NO.	REVISION
PHR25	EX4	