


KEY

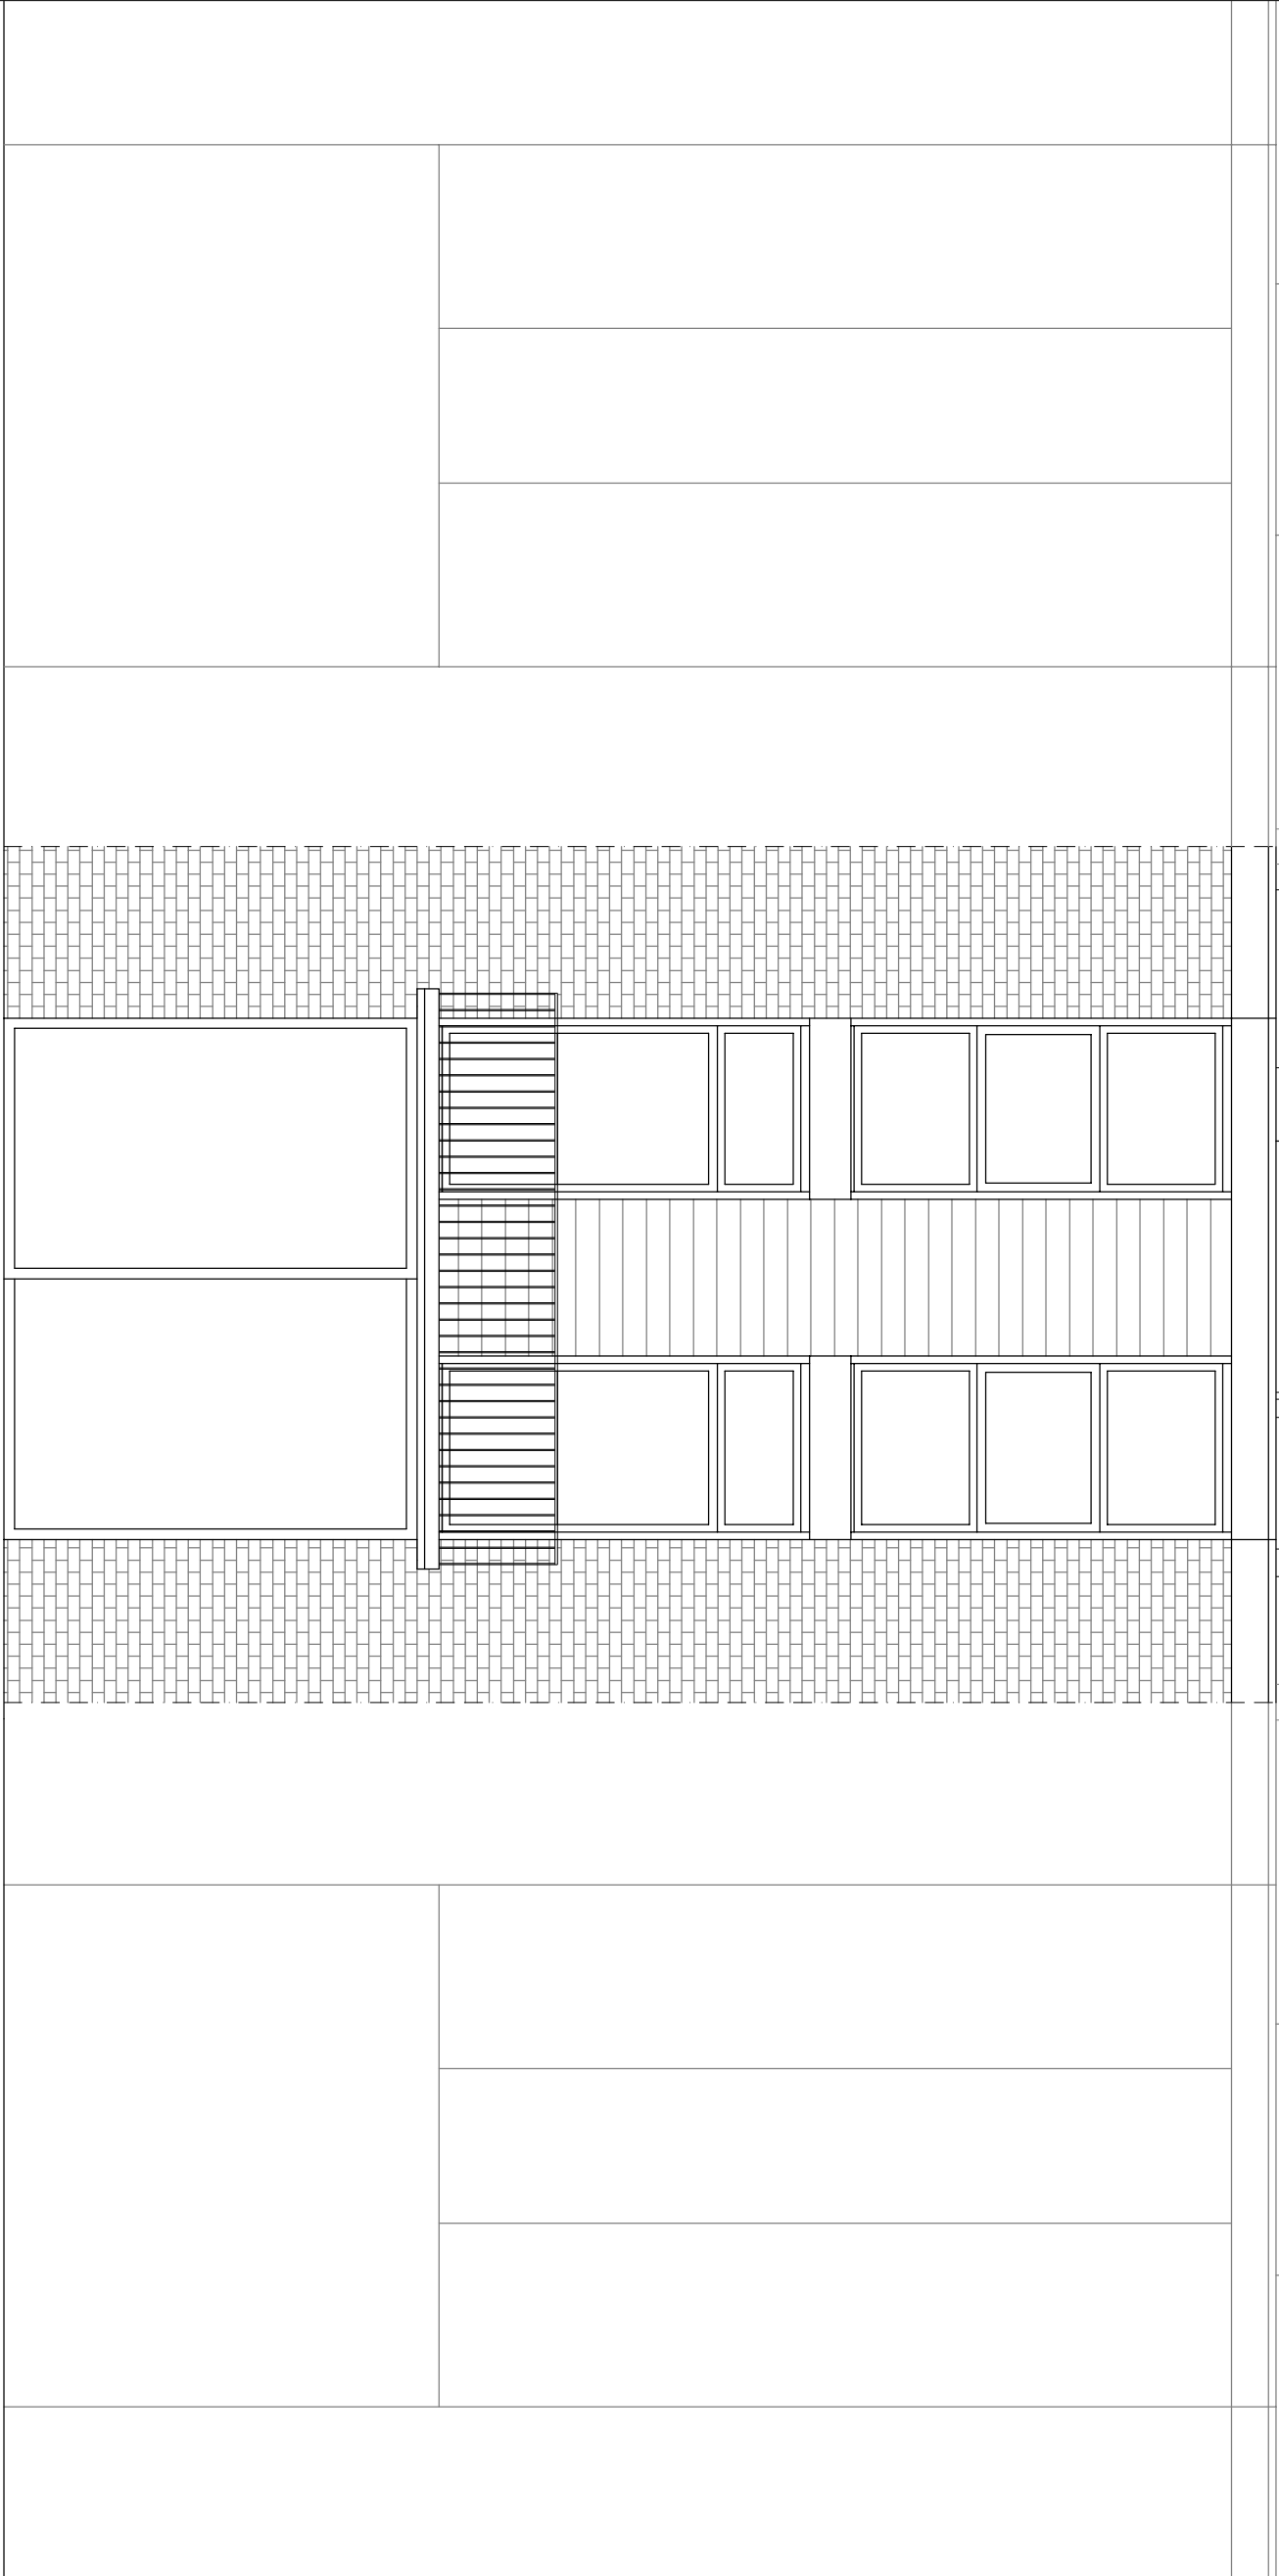

NOTES
1. Do not scale from this drawing for A/B/C. The architect and firm respectively is responsible for the accuracy of the information provided.
2. Report all drawing errors, omissions and discrepancies to the architect/designer.

KASIA WHITEFIELD DESIGN

KASIA WHITEFIELD@GMAIL.COM
TEL: 07885058383

JOB 25 PRIMROSE HILL ROAD
LONDON NW3 3DG
TITLE EXISTING REAR ELEVATION

DATE	SCALE	STATUS
2020.11.26	1:50@A3	EXISTING

PROJECT NO.	DRAWING NO.	REVISION
PHR25	EX5	