



Proposed Second Floor Plan

1:100

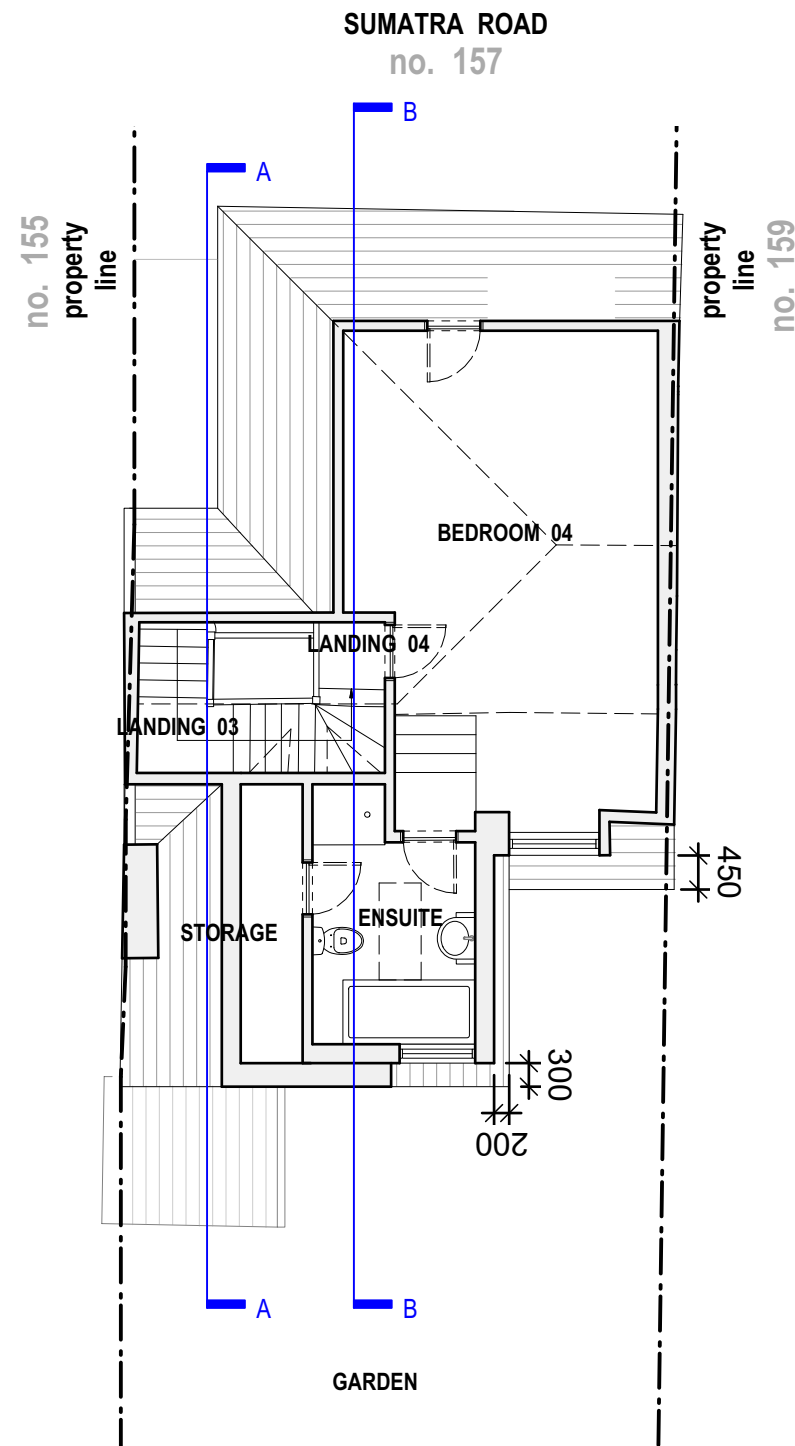

Proposed Loft Floor Plan

1:100

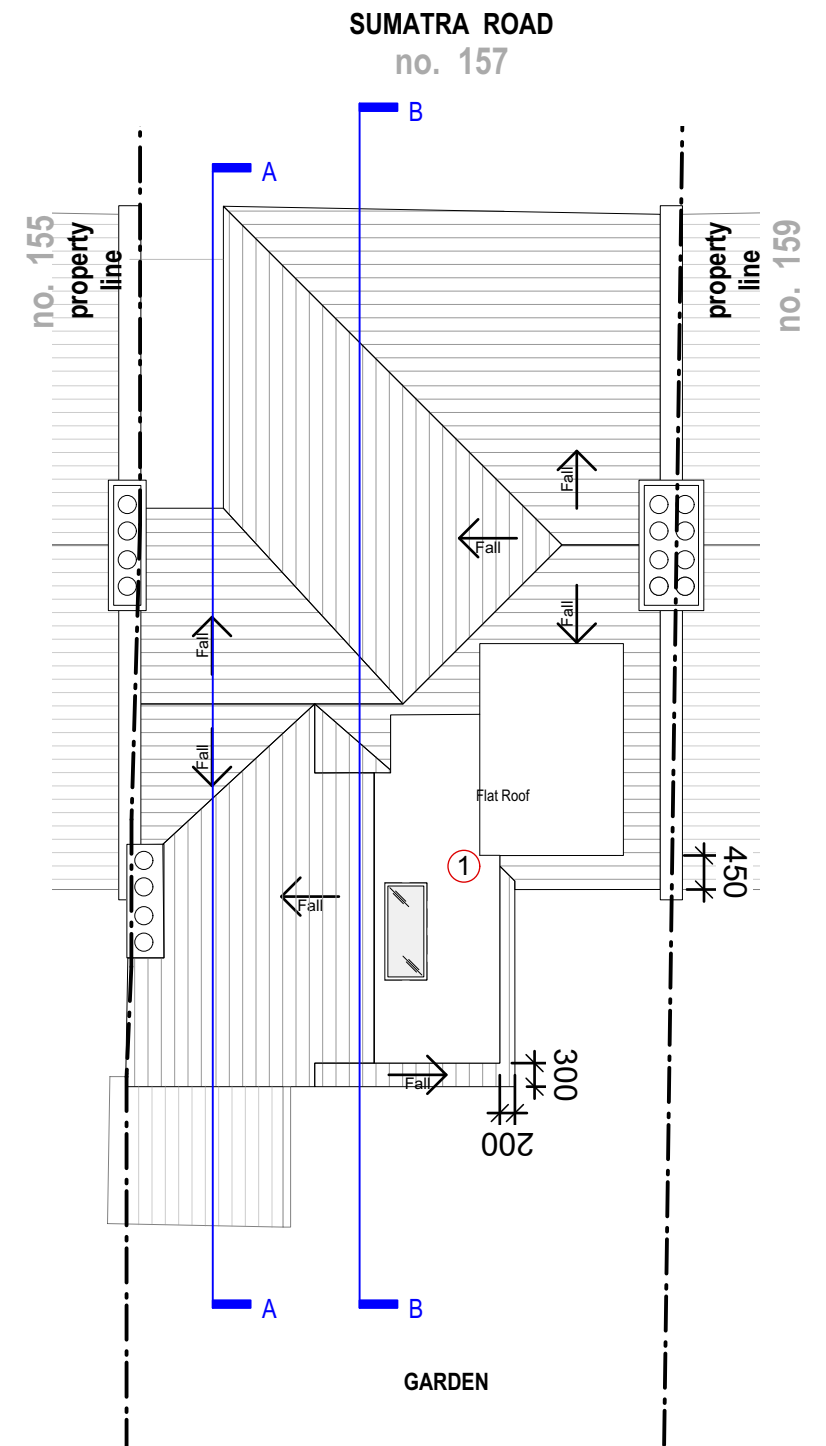

Proposed Roof Plan

1:100

Key

- ① New L-shape dormer extension.



Rev:	Date:	Description:
00	07.05.2021	Issue for comment
01	15.05.2021	Issue for planning
02	26.10.2021	Rev Issue for planning to include scale bar and setback 200 mm from eaves

NOTES: Do not scale from this drawing. All dimensions in millimeters. All dimensions to be checked on site. All omissions and discrepancies to be reported to the architect immediately. This drawing is © betterPAD.

Project:	157 Sumatra Road NW6 1PN		
Dwg no:	2110 / PL.06_Rev02		
Drawing:	Proposed Floor Plans 02, Loft, Roof		
Date:	October 2021	C bP	D bP
Scale:	1:100 @ A3	Rev:	02

Planning

better PAD
love your home

W www.betterpad.co.uk
E hello@betterpad.co.uk