

SYMMETRICAL PAIR OF GLAZED BALCONY ENCLOSURES AT FIRST FLOOR LEVEL, WITH SLIM GLAZING BARS AND ROOF PITCH TO MATCH THE CONSENTED CONSERVATORY

REFER TO DRG NO 525_1.2022 FOR PROPOSED FIRST FLOOR PLAN




PROPOSED FRONT (EAST) ELEVATION

PAIR OF PIVOT OPENING WINDOWS TO GARDEN SIDE



PROPOSED SIDE (NORTH) ELEVATION

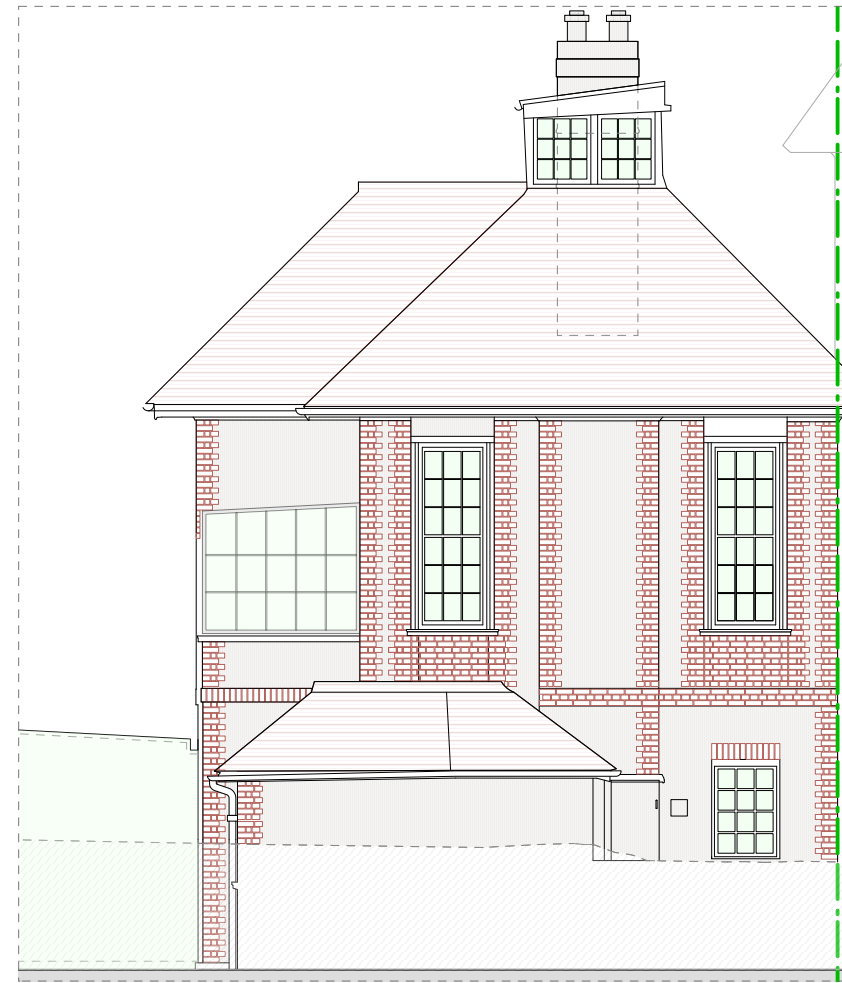


PROPOSED REAR (WEST) ELEVATION


REFER TO DRG NO 525_1.2021 FOR FULL STREET ELEVATION

ENLARGED DOOR OPENING, NEW DOORSET
PROPOSED GARDEN DOOR AND ROOF COVERING

FIXED GLAZING TO ROOF

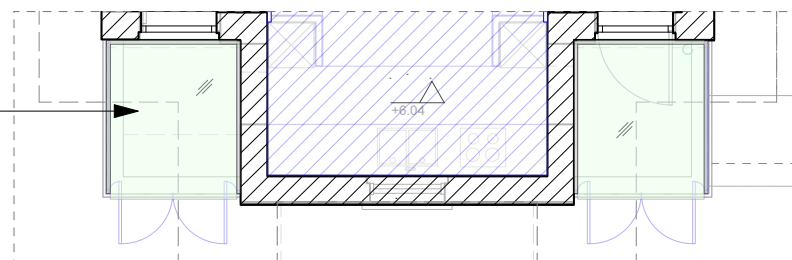


FIXED GLAZING TO EAST AND WEST ELEVATIONS

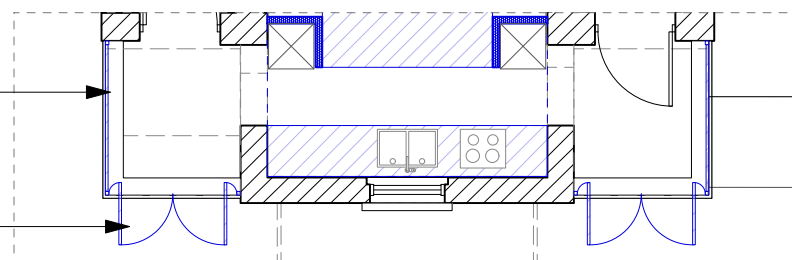

PAIR OF PIVOT OPENING WINDOWS TO NORTH ELEVATION (GARDEN SIDE)

GENERAL NOTES:

- 1: DO NOT SCALE DRAWINGS. DIMENSIONS GOVERN.
- 2: ALL DIMENSIONS ARE IN MILLIMETRES UNLESS NOTED OTHERWISE.
- 3: ALL LEVELS ARE SHOWN IN METRES ABOVE ORDNANCE DATUM (AOD) UNLESS NOTED OTHERWISE.
- 4: ALL DIMENSIONS SHALL BE VERIFIED ON SITE BEFORE PROCEEDING WITH THE WORK.
- 5: ALL BOUNDARY LINES MUST BE CHECKED BY NICK LEITH-SMITH.
- 6: NICK LEITH-SMITH SHALL BE NOTIFIED IMMEDIATELY IN WRITING OF ANY DISCREPANCIES.
- 7: ALL INFORMATION REMAINS THE PROPERTY OF NICK LEITH-SMITH AND MAY NOT BE USED FOR ANY PURPOSE WHATSOEVER, OR REPRODUCED THROUGH ANY MEDIUM WITHOUT THE WRITTEN PERMISSION OF NICK LEITH-SMITH.
- 8: ALL COPYRIGHTS RETAINED BY NICK LEITH-SMITH.
- 9: SUBJECT TO SURVEY AND ALL NECESSARY STATUTORY AND LEGAL CONSENTS.
- 10: REFER TO PROJECT ORGANISATION SHEETS FOR DRAWING KEYS, NOTES AND ABBREVIATIONS.

 

PLANNING

Rev	Date	By	Revisions
A	26.08.21	KF	CASEMENTS AMENDED, GLAZING BARS ADDED



Nick Leith-Smith Architecture + Design
82 Wandsworth Bridge Road
London
SW6 2TF

Job Title:
Studio House
Hampstead Hill Gardens
NW3 2PH
© Nick Leith-Smith 2018

Drawing Title:
Proposed
External Glazed Balconies
for Pre-Planning Enquiry

Scale: 1:100	A3	Date: 13.04.21
Drawn: KF		Checked: NL-S
Drawing No:	525 / A / 1.2023	Rev: A