


SITE PLAN

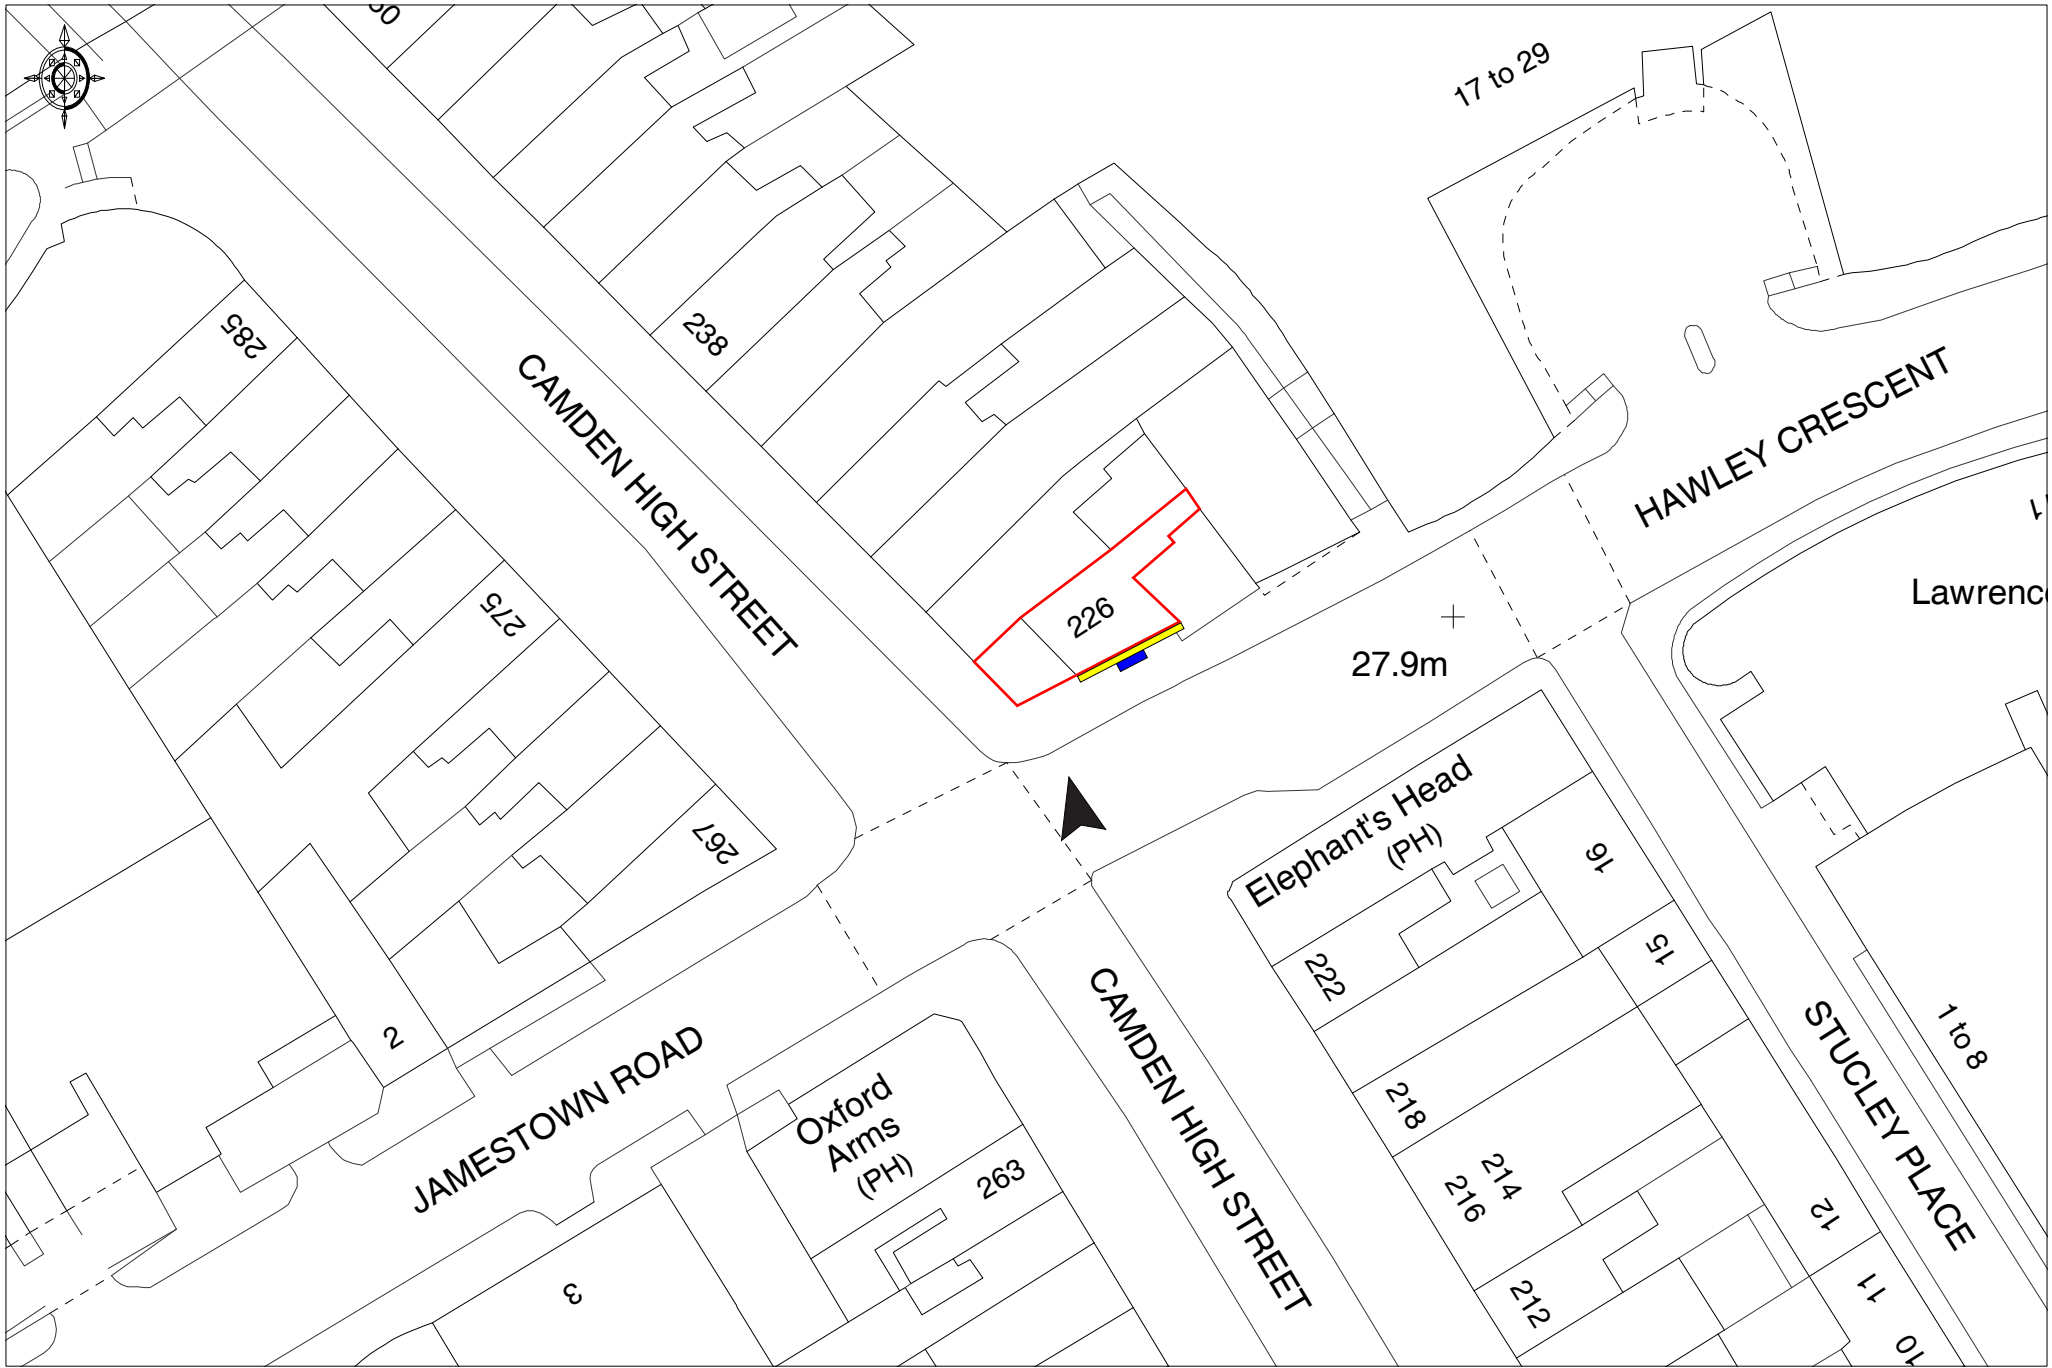

- Proposed Digital Display
- Mural
- Site Boundary

Site:	Proposal:	Drawing:	Date:	Dwg. No.	Scale: 1:500@A3
226 Camden High Street, Camden Town, London NW1 8QS	48 Sheet Backlight Panel	Site Plan	03/08/2021	PY3995/002 rev C	0m 10m 20m 30m 40m