


NOTES:
 CONTRACTORS MUST VERIFY ALL DIMENSIONS ON SITE BEFORE COMMENCEMENT OF ANY WORK OR PREPARING MANUFACTURING DRAWINGS
 DO NOT SCALE FROM THIS DRAWING
 ANY DISCREPANCIES ON THIS DRAWING ARE TO BE NOTIFIED TO THE ARCHITECT IMMEDIATELY
 HATTRELL DS ONE ARCHITECTS LLP COPYRIGHT

| REV | AMENDMENT | DATE | CHKD |
|-----|---|----------|------|
| A | Signage sizes amended and illumination level added. | 25/10/21 | |
| B | Fascia sign only to be illuminated. | 27/10/21 | |


GLAZED CANOPY ROOF OMITTED FOR CLARITY.

Existing shopfront louvres above glazing retained.


New "TRUEDAN" internally illuminated signage fitted behind shopfront glazing.

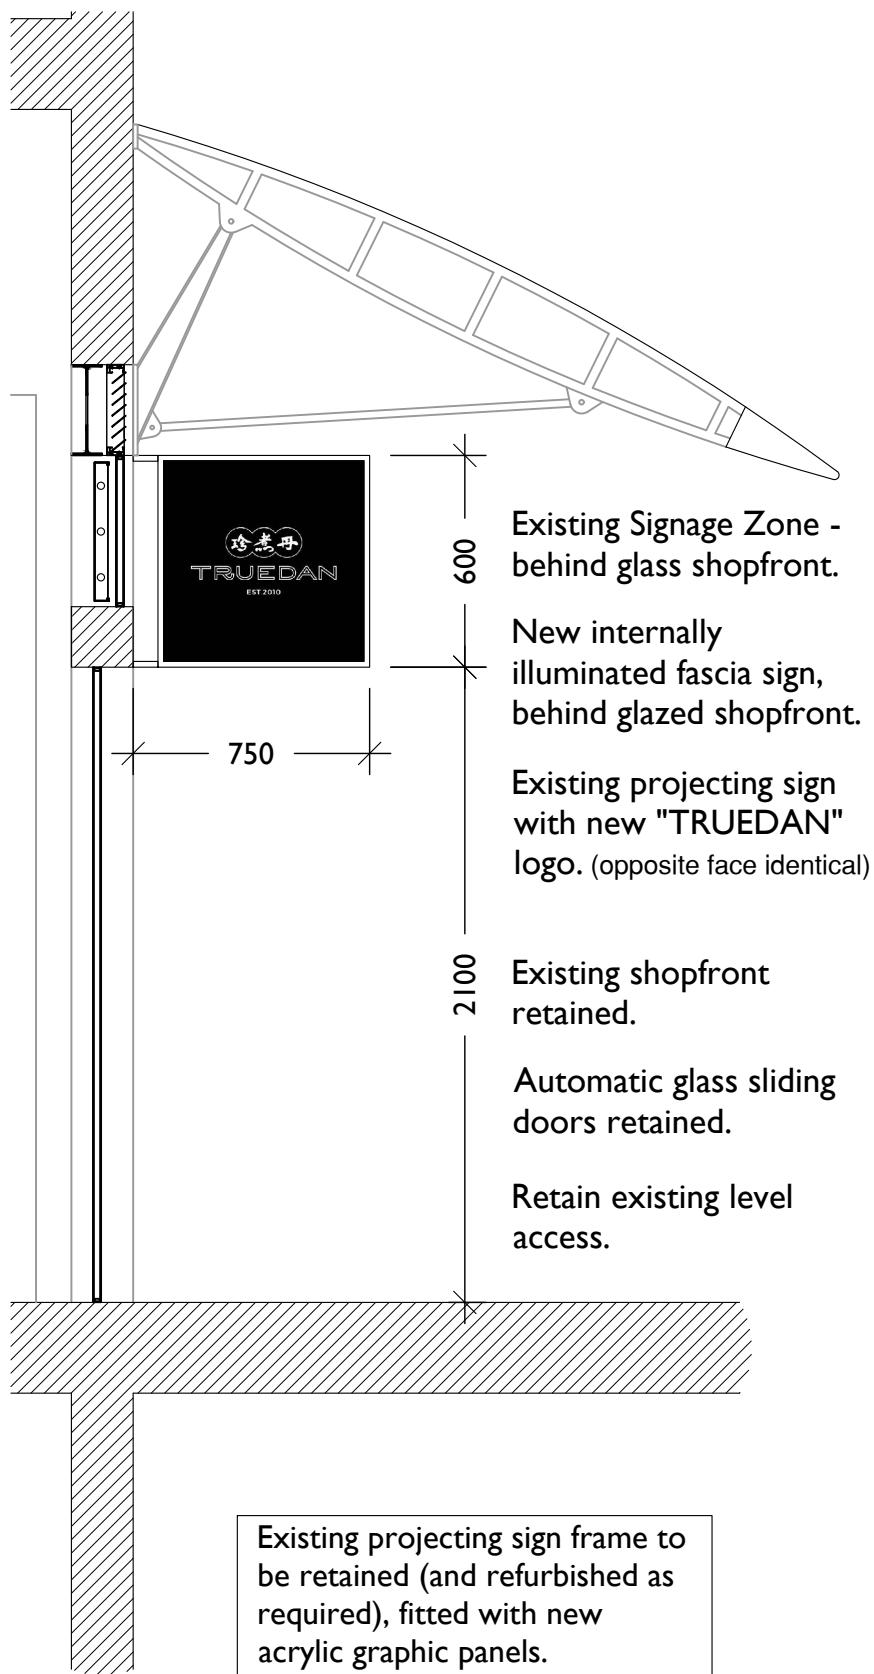

SIDE ELEVATION

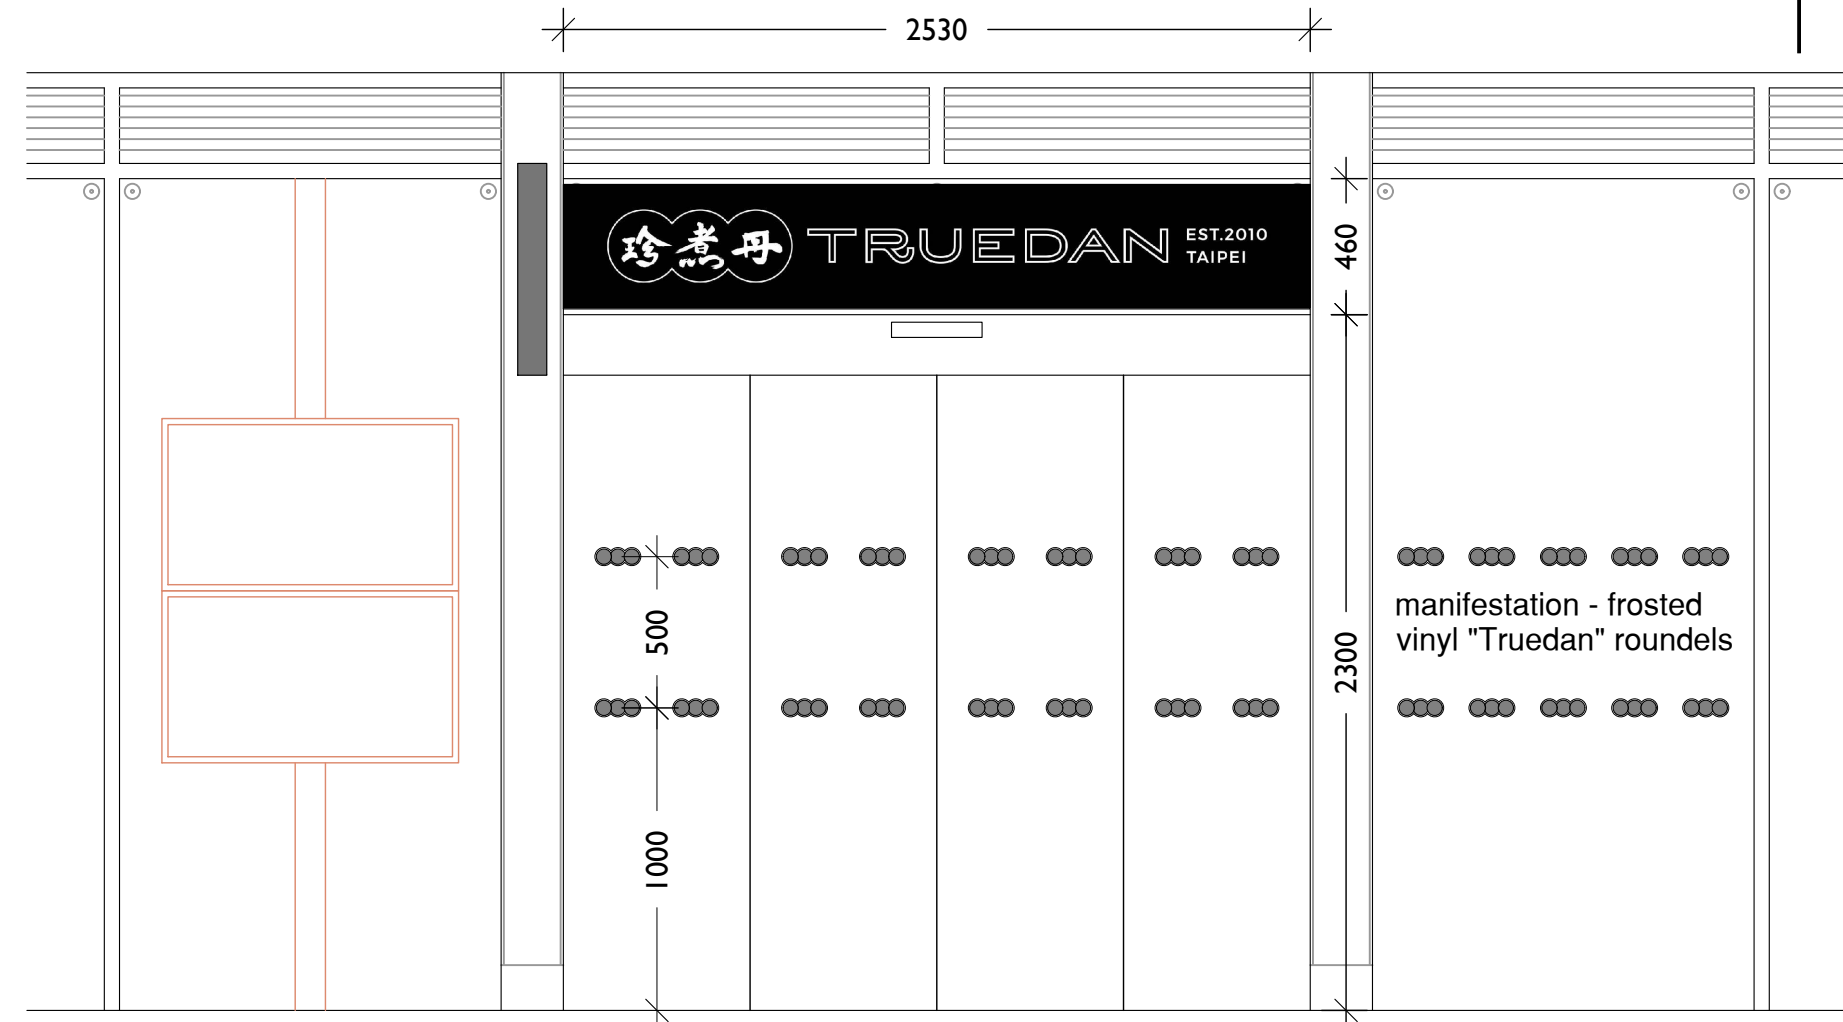

FRONT ELEVATION

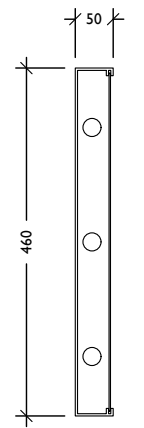

2350x460x50mm deep Fascia Box fabricated from 3mm thick aluminium panel, finished colour - black.
 Display to be colour backed opal acrylic with a digitally printed vinyl graphic.
 Internally illuminated with white LED's, max illuminance to be 350cd/m².
 Supported on a matching aluminium box section hanging frame.

SECTION THRO. FASCIA SIGN
 scale 1:10.

Pole hung Shopfront Digital Display Monitors. Design & details by specialist.

Unit K1

Entire existing shopfront to be thoroughly cleaned.

Existing automatic glazed doors retained, glazing to have frosted vinyl roundel manifestation added.

Existing shopfront retained, prepared and repainted, glazing to have frosted vinyl roundel manifestation added.

NOTE:
 Fascia sign ONLY is to be illuminated with a maximum illuminance level of 350cd/m².

HATTRELL DS ONE Architects LLP

Suite E KINGS COURT RAILWAY STREET ALTRINCHAM WA14 2RD
 TELEPHONE 0161 820 4207
 e-mail: design@hattrelldsoone.co.uk / www.hattrelldsoone.co.uk

CLIENT
 Truedan Ltd

PROJECT
 Unit K1, Brunswick Centre, London, WC1N 2AW

DRAWING TITLE
 Front Elevation Proposed Signage

SCALE DRAWN BY CHECKED DATE
 1:25 @A3 ST - Aug'21

DRAWING No REVISION
 2589/03/08 B

CONSTRUCTION