


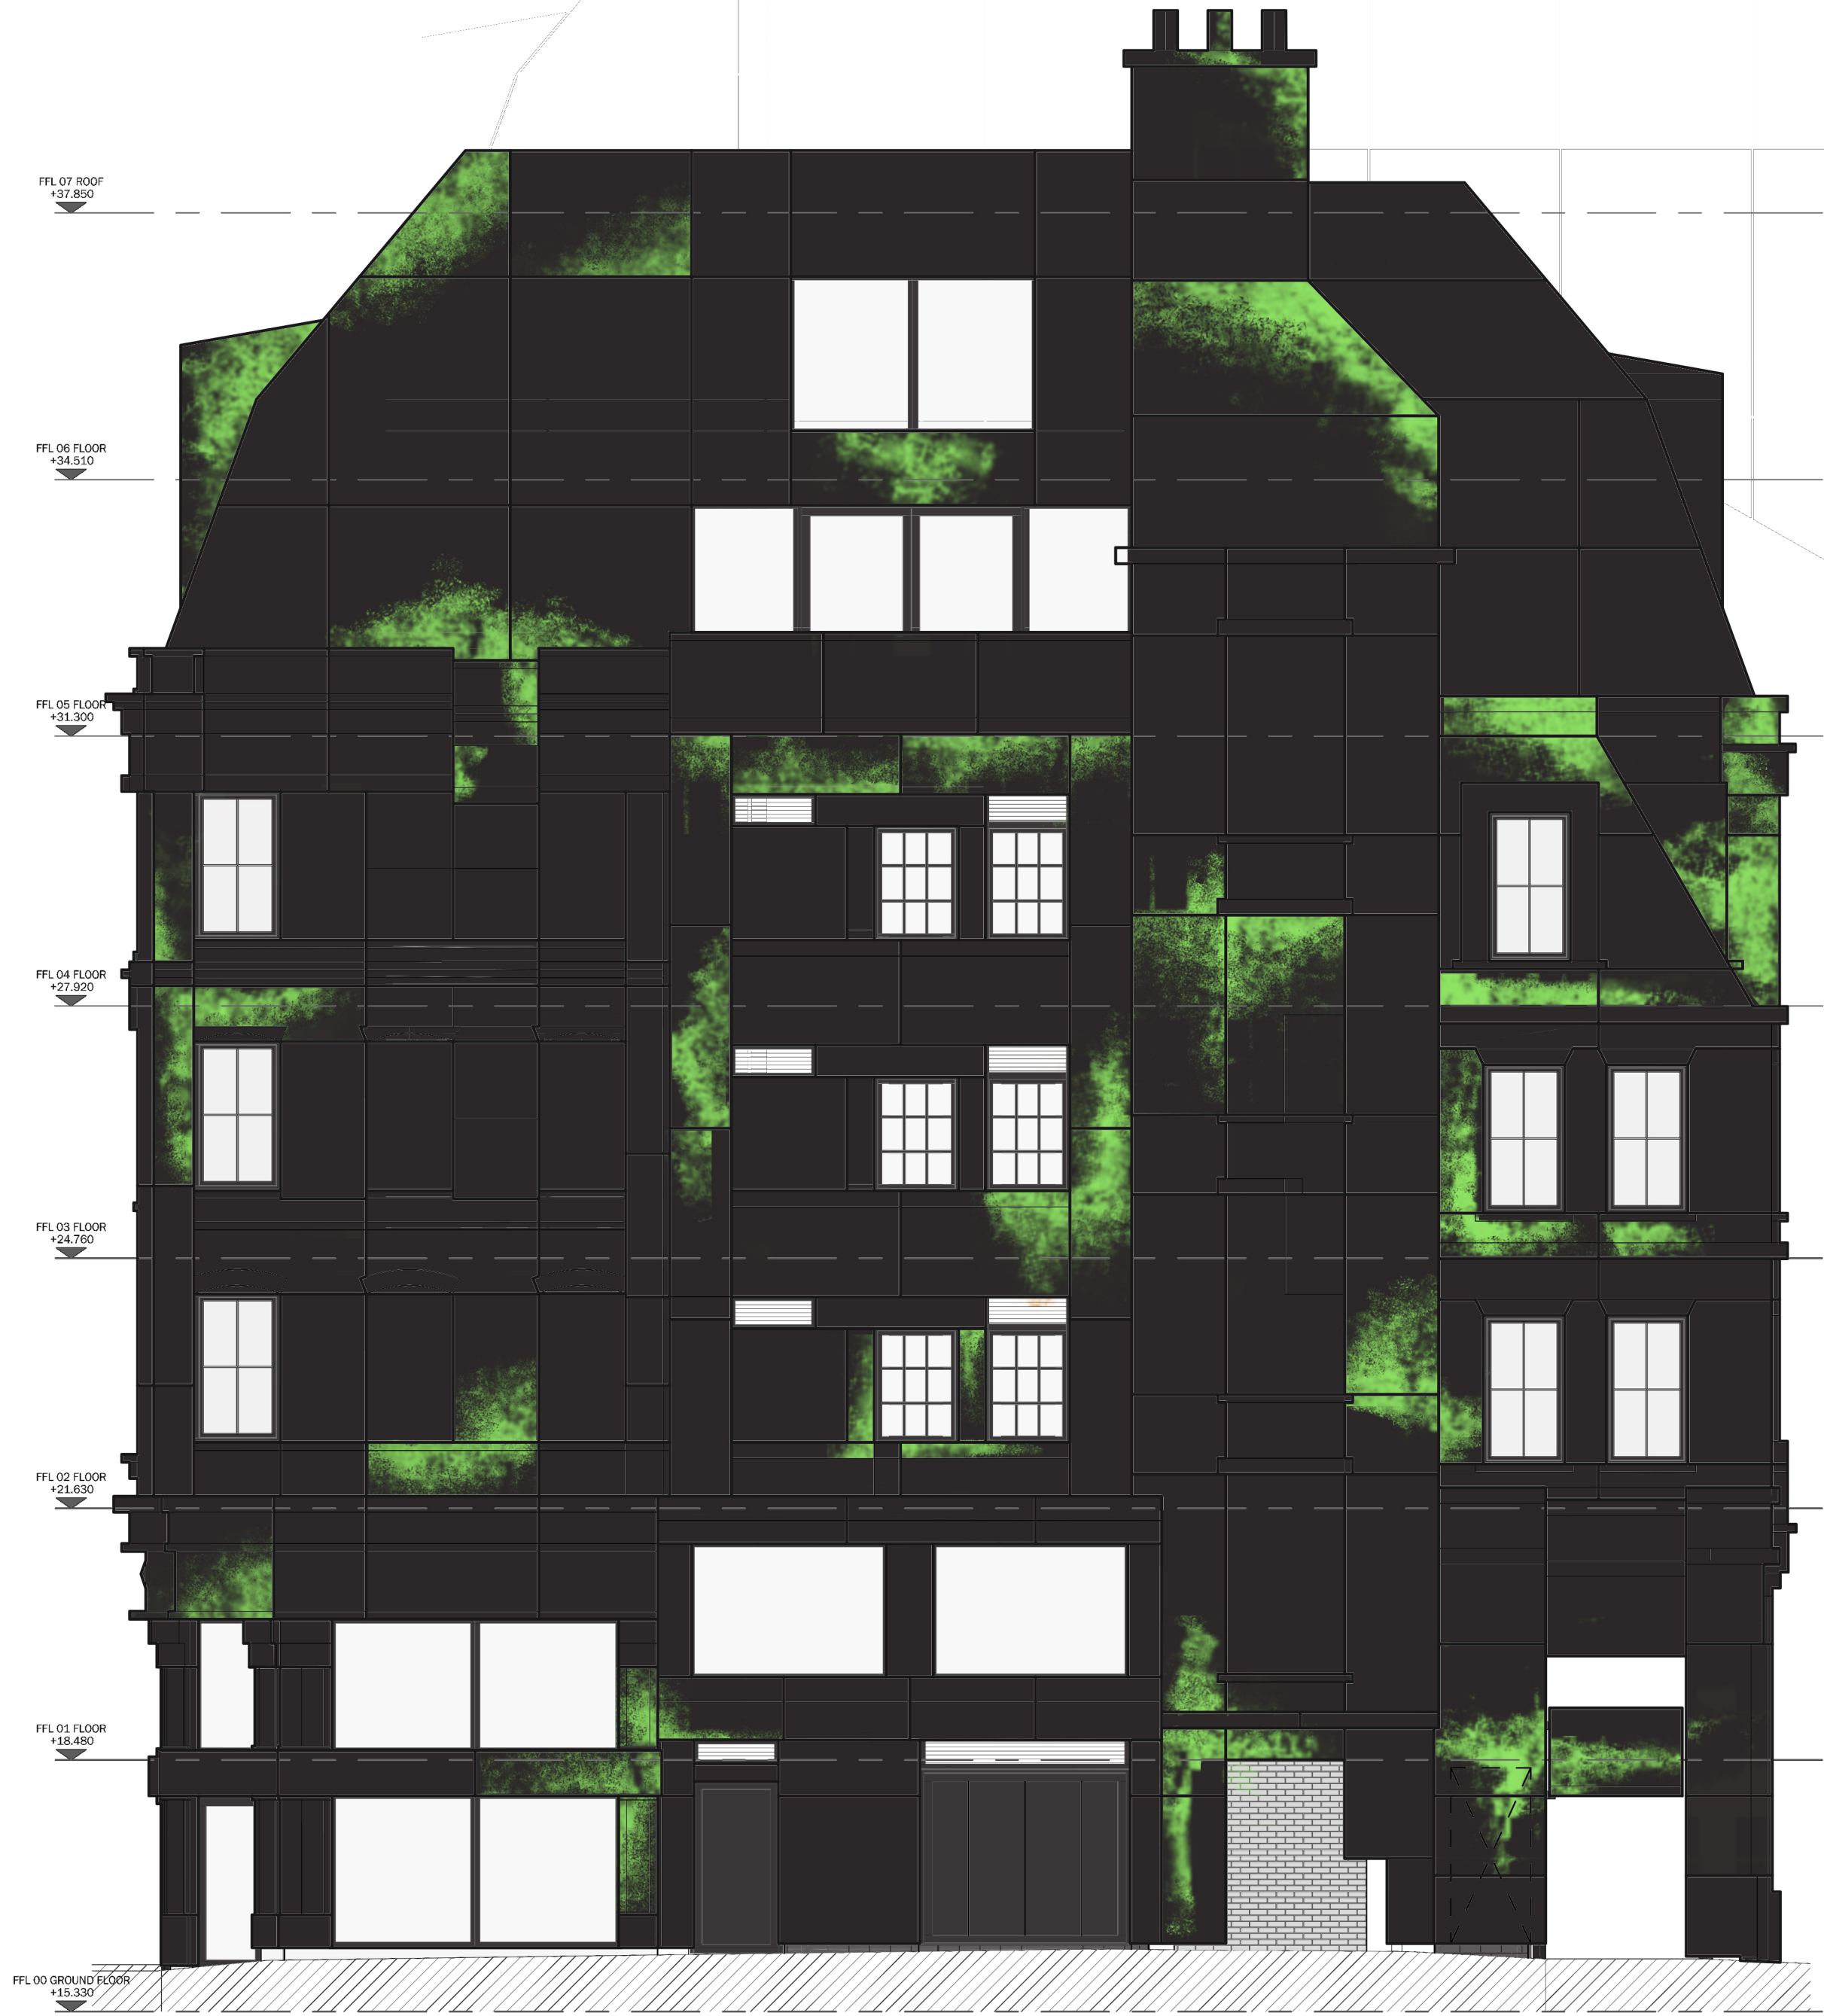

For paternation only. Colour to be decided and agreed.

					Project	
					GREVILLE STREET	
P01	Issued for approval	24.08.21	DB	JA	Drawing	Panels division (West Elevation)
Rev No	Revision note	Date	Drawn	Checked	Drawn By	Status
Client	RED Construction Group Ltd				DB	For approval
Drawn By	Dmitro Facades Unit 17, Dunstall Estate Leight Place, Welling Kent, DA16 3JH				Scale	Date
					1:50 A2	24.08.21
					DWG No	POI
					GS-DFL-XX-00-DR-X-0802	Rev
						S3
						P01