



Key Site Plan 1:1000

Key:

- Existing structure / earth
- Proposed structure
- Assumed face of existing boundary/party wall

General Notes:

Structural beam and column positions from November 1998 construction issue drawings and are subject to post-stripout survey.

Rev -	09.2021	Issued for Planning
-------	---------	---------------------

Project No.		20097
Client		Naked Wolfe (HK) Limited
Date		September 2021
Scale		1:100 @ A3 / 1:50 @ A1
Project		27-28 Windmill Street, W1T 2JJ
Drawing Title:		Existing Basement Floor Plan
Drawing No.		P0599
Rev.		-
Drawn	Approved	Signed
CT	CL	AA

Marek Wojciechowski Architects Ltd.

66-68 Margaret Street W1W 8SR T. 020 7580 9336 www.mw-a.co.uk

Copyright Marek Wojciechowski Architects Limited.  
No implied license exists. This drawing should not be used to calculate areas for the purposes of valuation. All dimensions to be checked on site by the contractor and such dimensions to be their responsibility. Do not scale drawings. All work must comply with relevant British Standards and Building Regulations requirements. Drawing errors and omissions to be reported to the architect.

0 0.5m 1m 2m 3m 4m 5m



Key Site Plan 1:1000

Key:

- Existing structure / earth
- Proposed structure
- Assumed face of existing boundary/party wall

General Notes:

Structural beam and column positions from November 1998 construction issue drawings and are subject to post-stripout survey.

Rev -	09.2021	Issued for Planning
-------	---------	---------------------

# PLANNING

Project No. 20097

Client Naked Wolfe (HK) Limited

Date September 2021

Scale 1:100 @ A3 / 1:50 @ A1

Project 27-28 Windmill Street, W1T 2JJ

Drawing Title: Existing Ground Floor Plan


Drawing No.	P0600	Rev.	-
Drawn	CT	Approved	CL
		Signed	AA

Marek Wojciechowski Architects Ltd.

66-68 Margaret Street W1W 8SR T. 020 7580 9336 www.mw-a.co.uk

Copyright Marek Wojciechowski Architects Limited. No implied license exists. This drawing should not be used to calculate areas for the purposes of valuation. All dimensions to be checked on site by the contractor and such dimensions to be their responsibility. Do not scale drawings. All work must comply with relevant British Standards and Building Regulations requirements. Drawing errors and omissions to be reported to the architect.

0 0.5m 1m 2m 3m 4m 5m

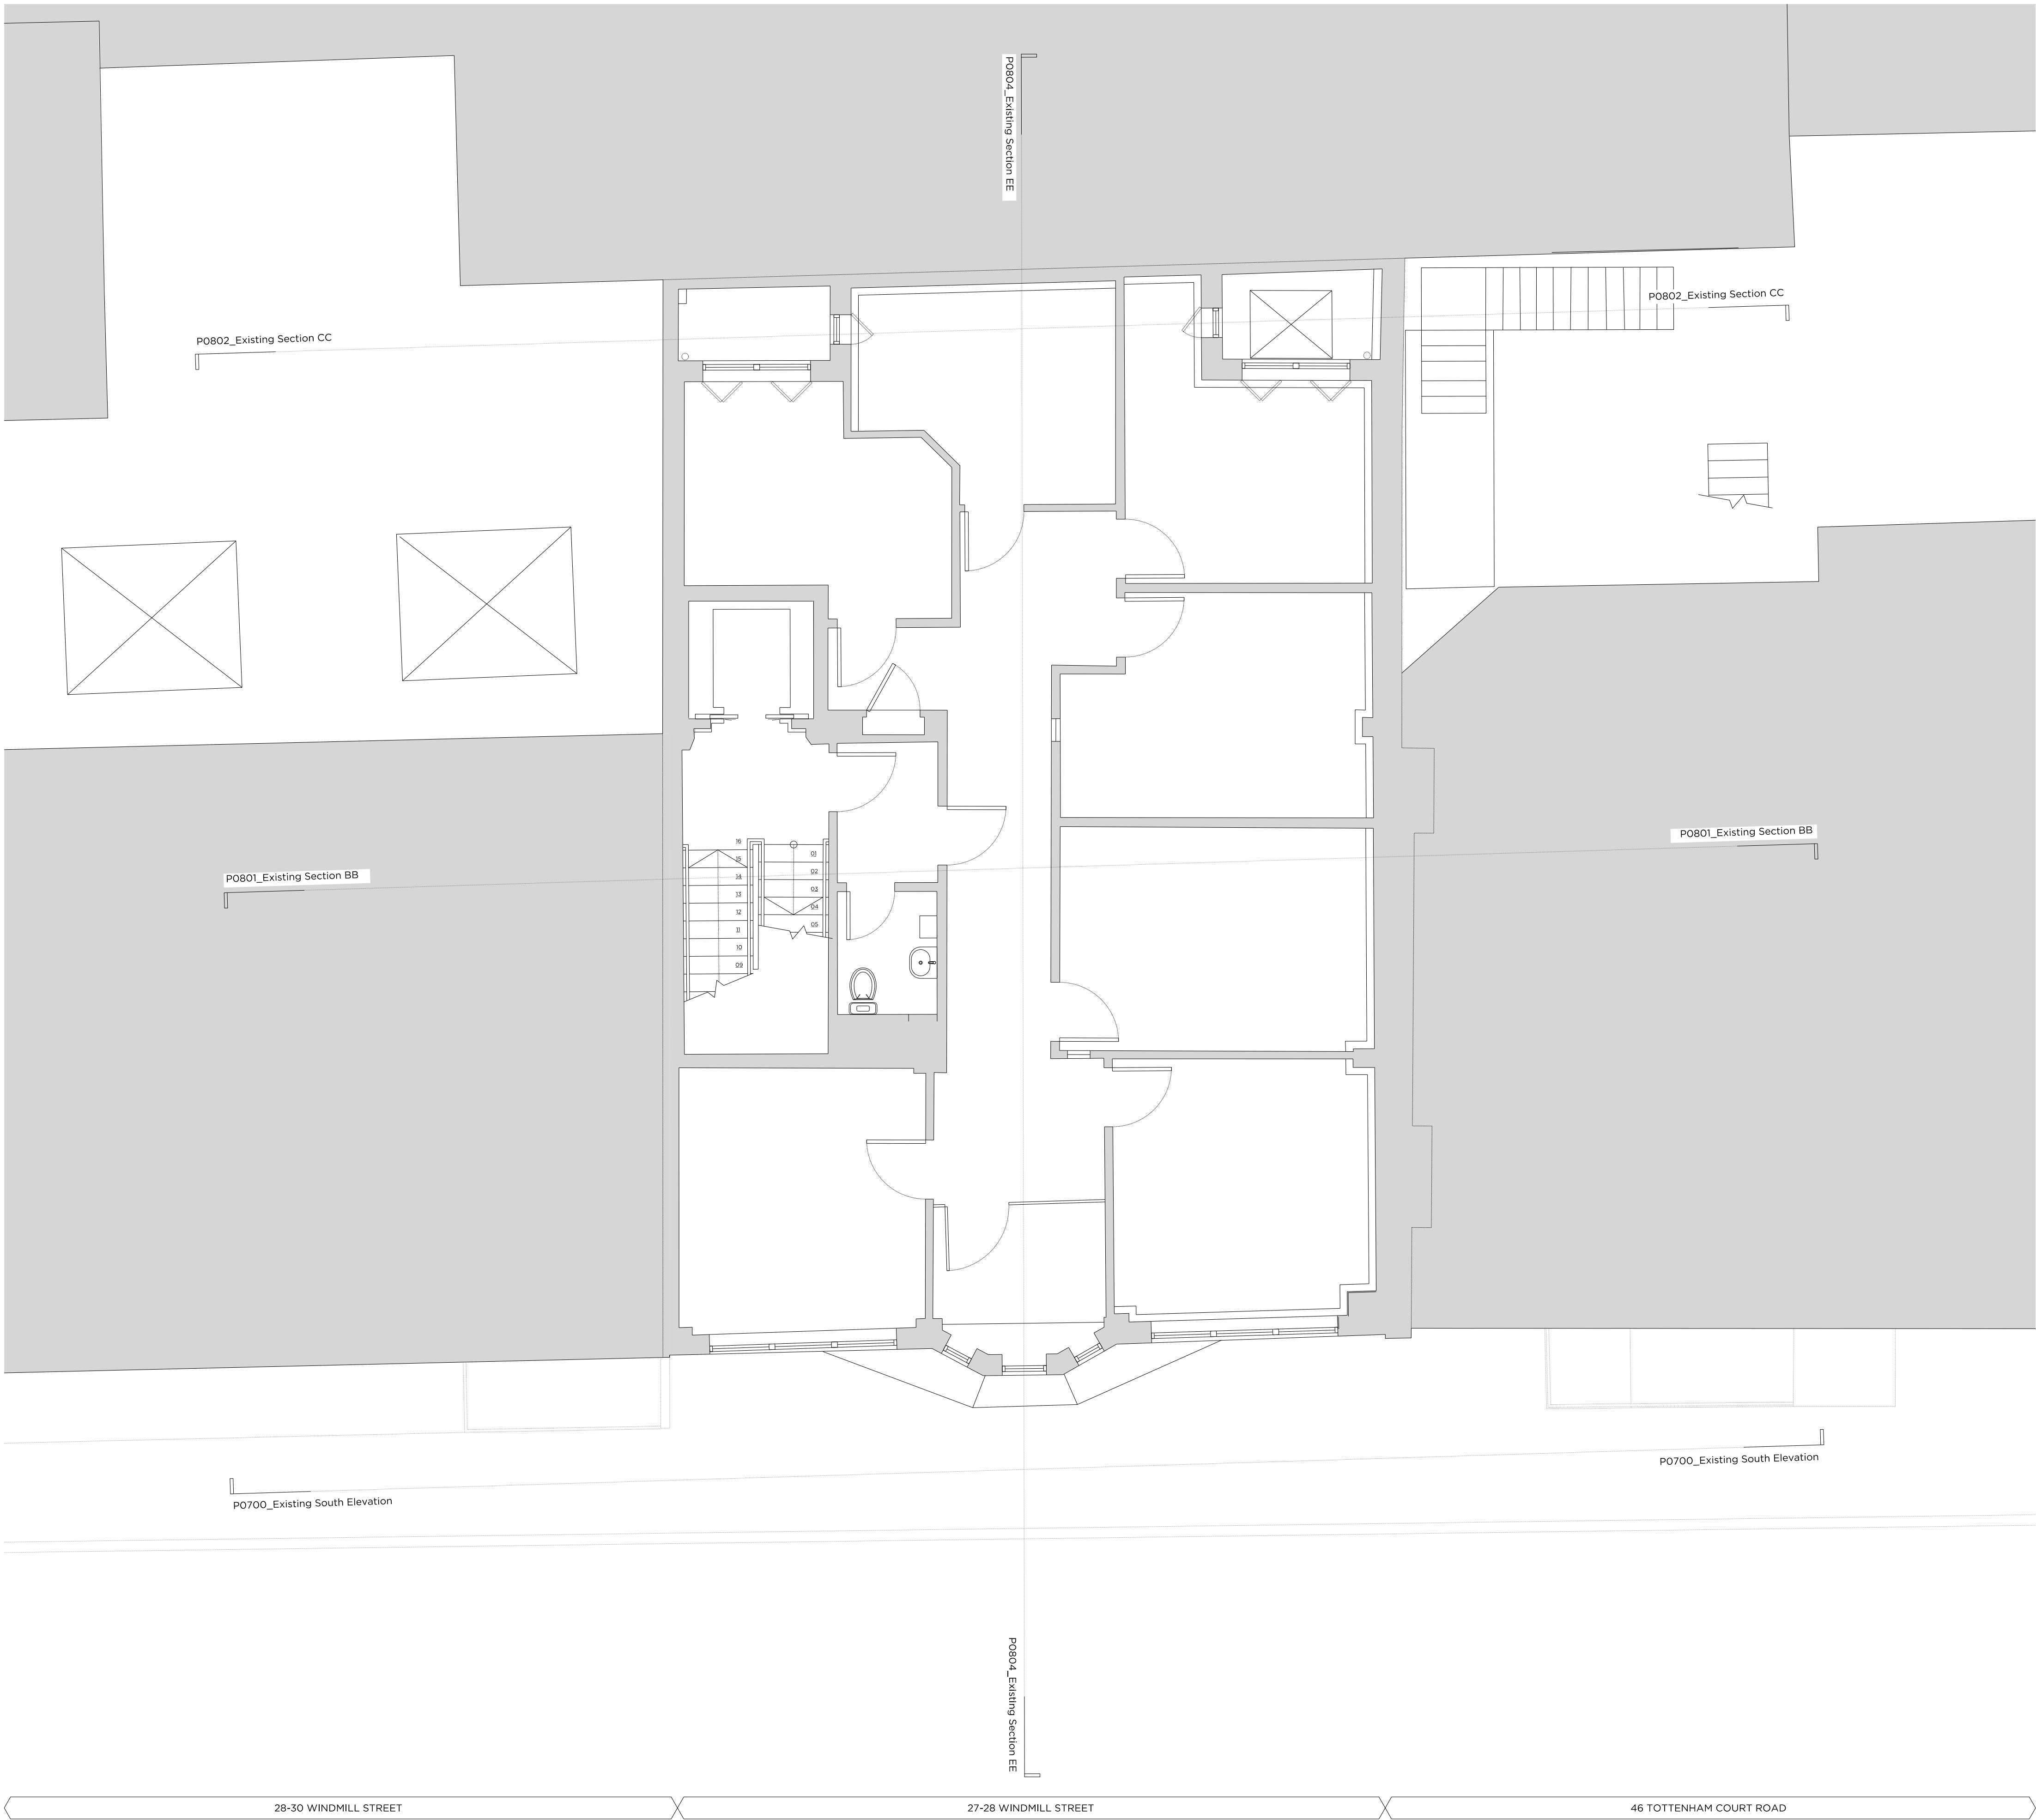

Key Site Plan 1:1000

Key:

- Existing structure / earth
- Proposed structure
- Assumed face of existing boundary/party wall

General Notes:

Structural beam and column positions from November 1998 construction issue drawings and are subject to post stripout survey.

Rev - 09.2021 Issued for Planning

# PLANNING

Project No. 20097

Client Naked Wolfe (HK) Limited

Date September 2021

Scale 1:100 @ A3 / 1:50 @ A1

Project 27-28 Windmill Street, W1T 2JJ


Drawing Title: Existing First Floor Plan

Drawing No. P0601		Rev. -
Drawn CT	Approved CL	Signed AA




66-68 Margaret Street W1W 8SR T. 020 7580 9336 www.mwa.co.uk

Copyright Marek Wojciechowski Architects Limited. No implied license exists. This drawing should not be used to calculate areas for the purposes of valuation. All dimensions to be checked on site by the contractor and such dimensions to be their responsibility. Do not scale drawings. All work must comply with relevant British Standards and Building Regulations requirements. Drawing errors and omissions to be reported to the architect.

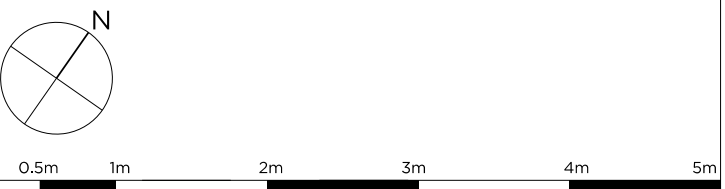



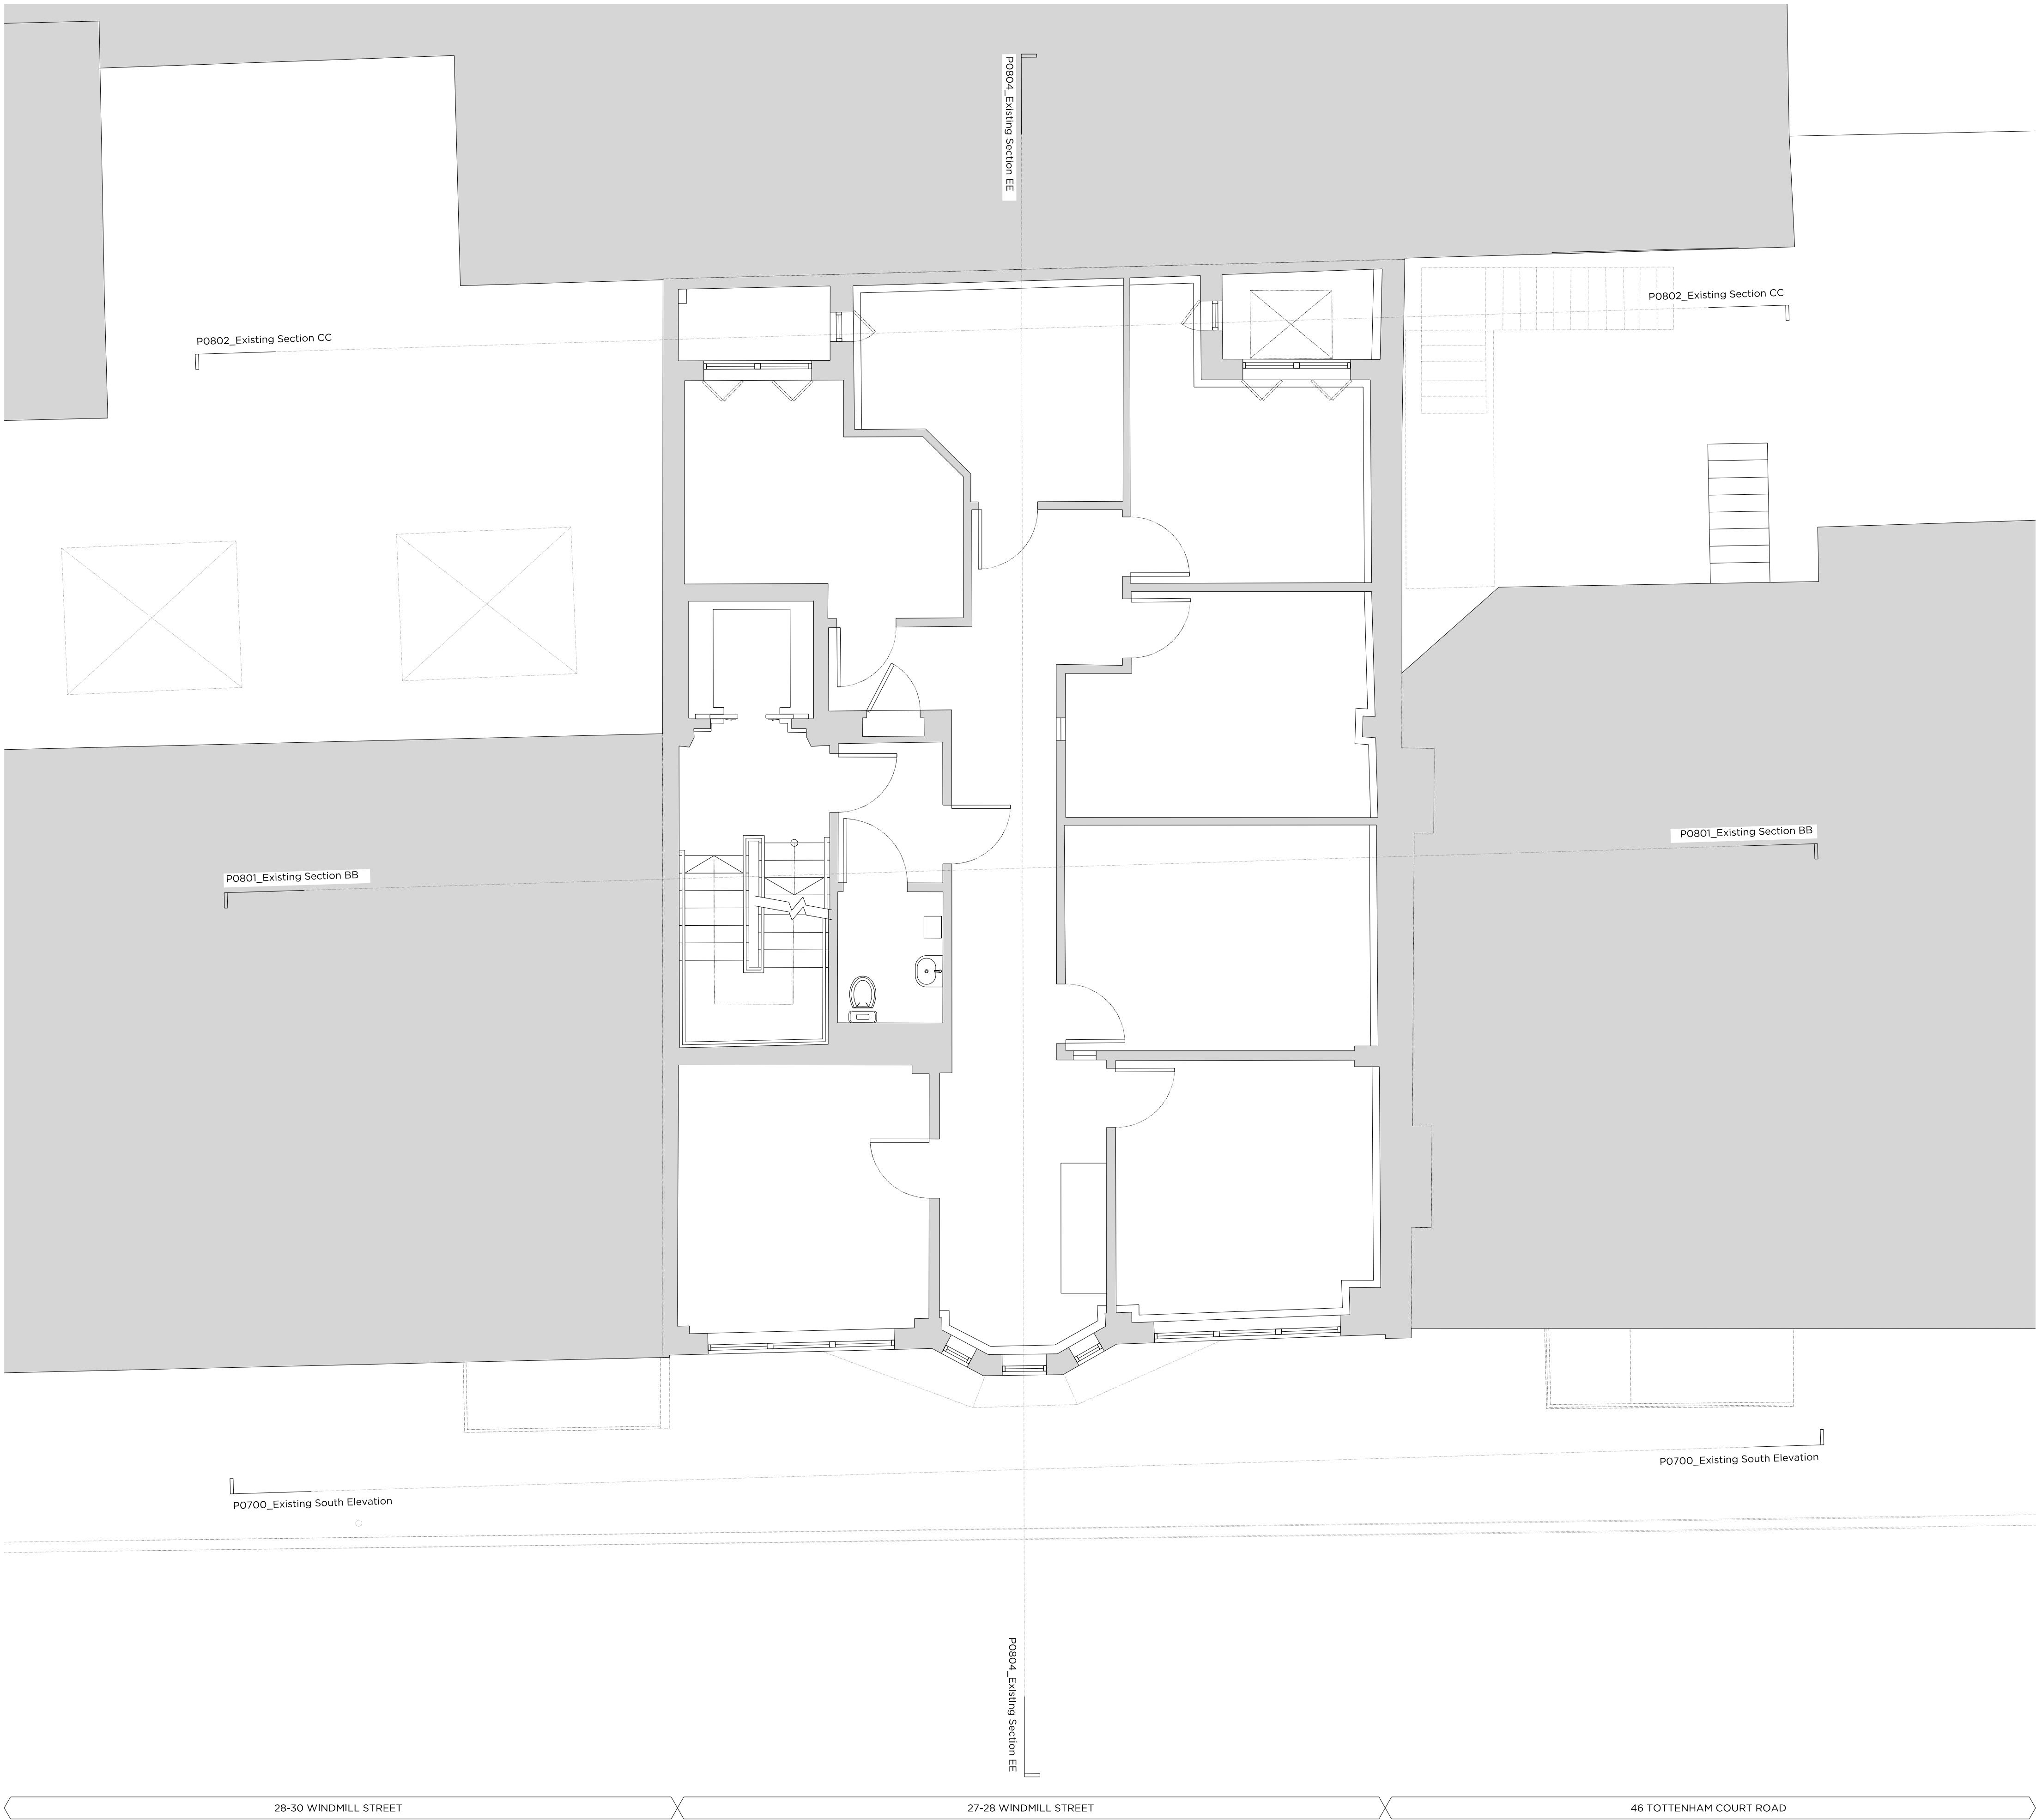

Key Site Plan 1:1000

Key:

- Existing structure / earth
- Proposed structure
- Assumed face of existing boundary/party wall

General Notes:

Structural beam and column positions from November 1998 construction issue drawings and are subject to post stripout survey.

Rev -	09.2021	Issued for Planning
-------	---------	---------------------

# PLANNING

Project No. 20097

Client Naked Wolfe (HK) Limited

Date September 2021

Scale 1:100 @ A3 / 1:50 @ A1

Project 27-28 Windmill Street, W1T 2JJ

Drawing Title: Proposed Second Floor Plan


Drawing No.	P2002	Rev.	-
-------------	-------	------	---

Drawn	Approved	Signed
CT	CL	AA



66-68 Margaret Street W1W 8SR T. 020 7580 9336 www.mw-a.co.uk

Copyright Marek Wojciechowski Architects Limited. No implied license exists. This drawing should not be used to calculate areas for the purposes of valuation. All dimensions to be checked on site by the contractor and such dimensions to be their responsibility. Do not scale drawings. All work must comply with relevant British Standards and Building Regulations requirements. Drawing errors and omissions to be reported to the architect.

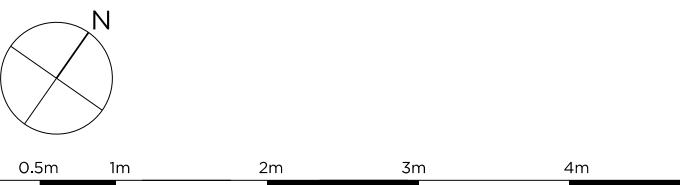



Key Site Plan 1:1000

Key:

- Existing structure / earth
- Proposed structure
- Assumed face of existing boundary/party wall

General Notes:

Structural beam and column positions from November 1998 construction issue drawings and are subject to post stripout survey.

Rev - 09.2021 Issued for Planning

# PLANNING

Project No. 20097

Client Naked Wolfe (HK) Limited

Date September 2021

Scale 1:100 @ A3 / 1:50 @ A1

Project 27-28 Windmill Street, W1T 2JJ

Drawing Title: Existing Third Floor Plan


Drawing No. P0503 Rev. -


Drawn	Approved	Signed
CT	CL	AA



66-68 Margaret Street W1W 8SR T. 020 7580 9336 www.mwa.co.uk

Copyright Marek Wojciechowski Architects Limited. No implied license exists. This drawing should not be used to calculate areas for the purposes of valuation. All dimensions to be checked on site by the contractor and such dimensions to be their responsibility. Do not scale drawings. All work must comply with relevant British Standards and Building Regulations requirements. Drawing errors and omissions to be reported to the architect.

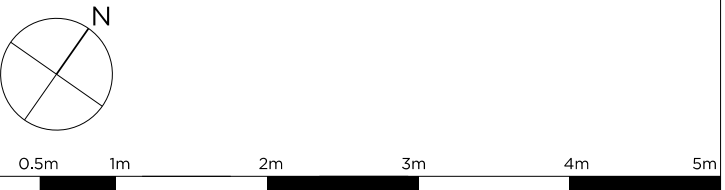

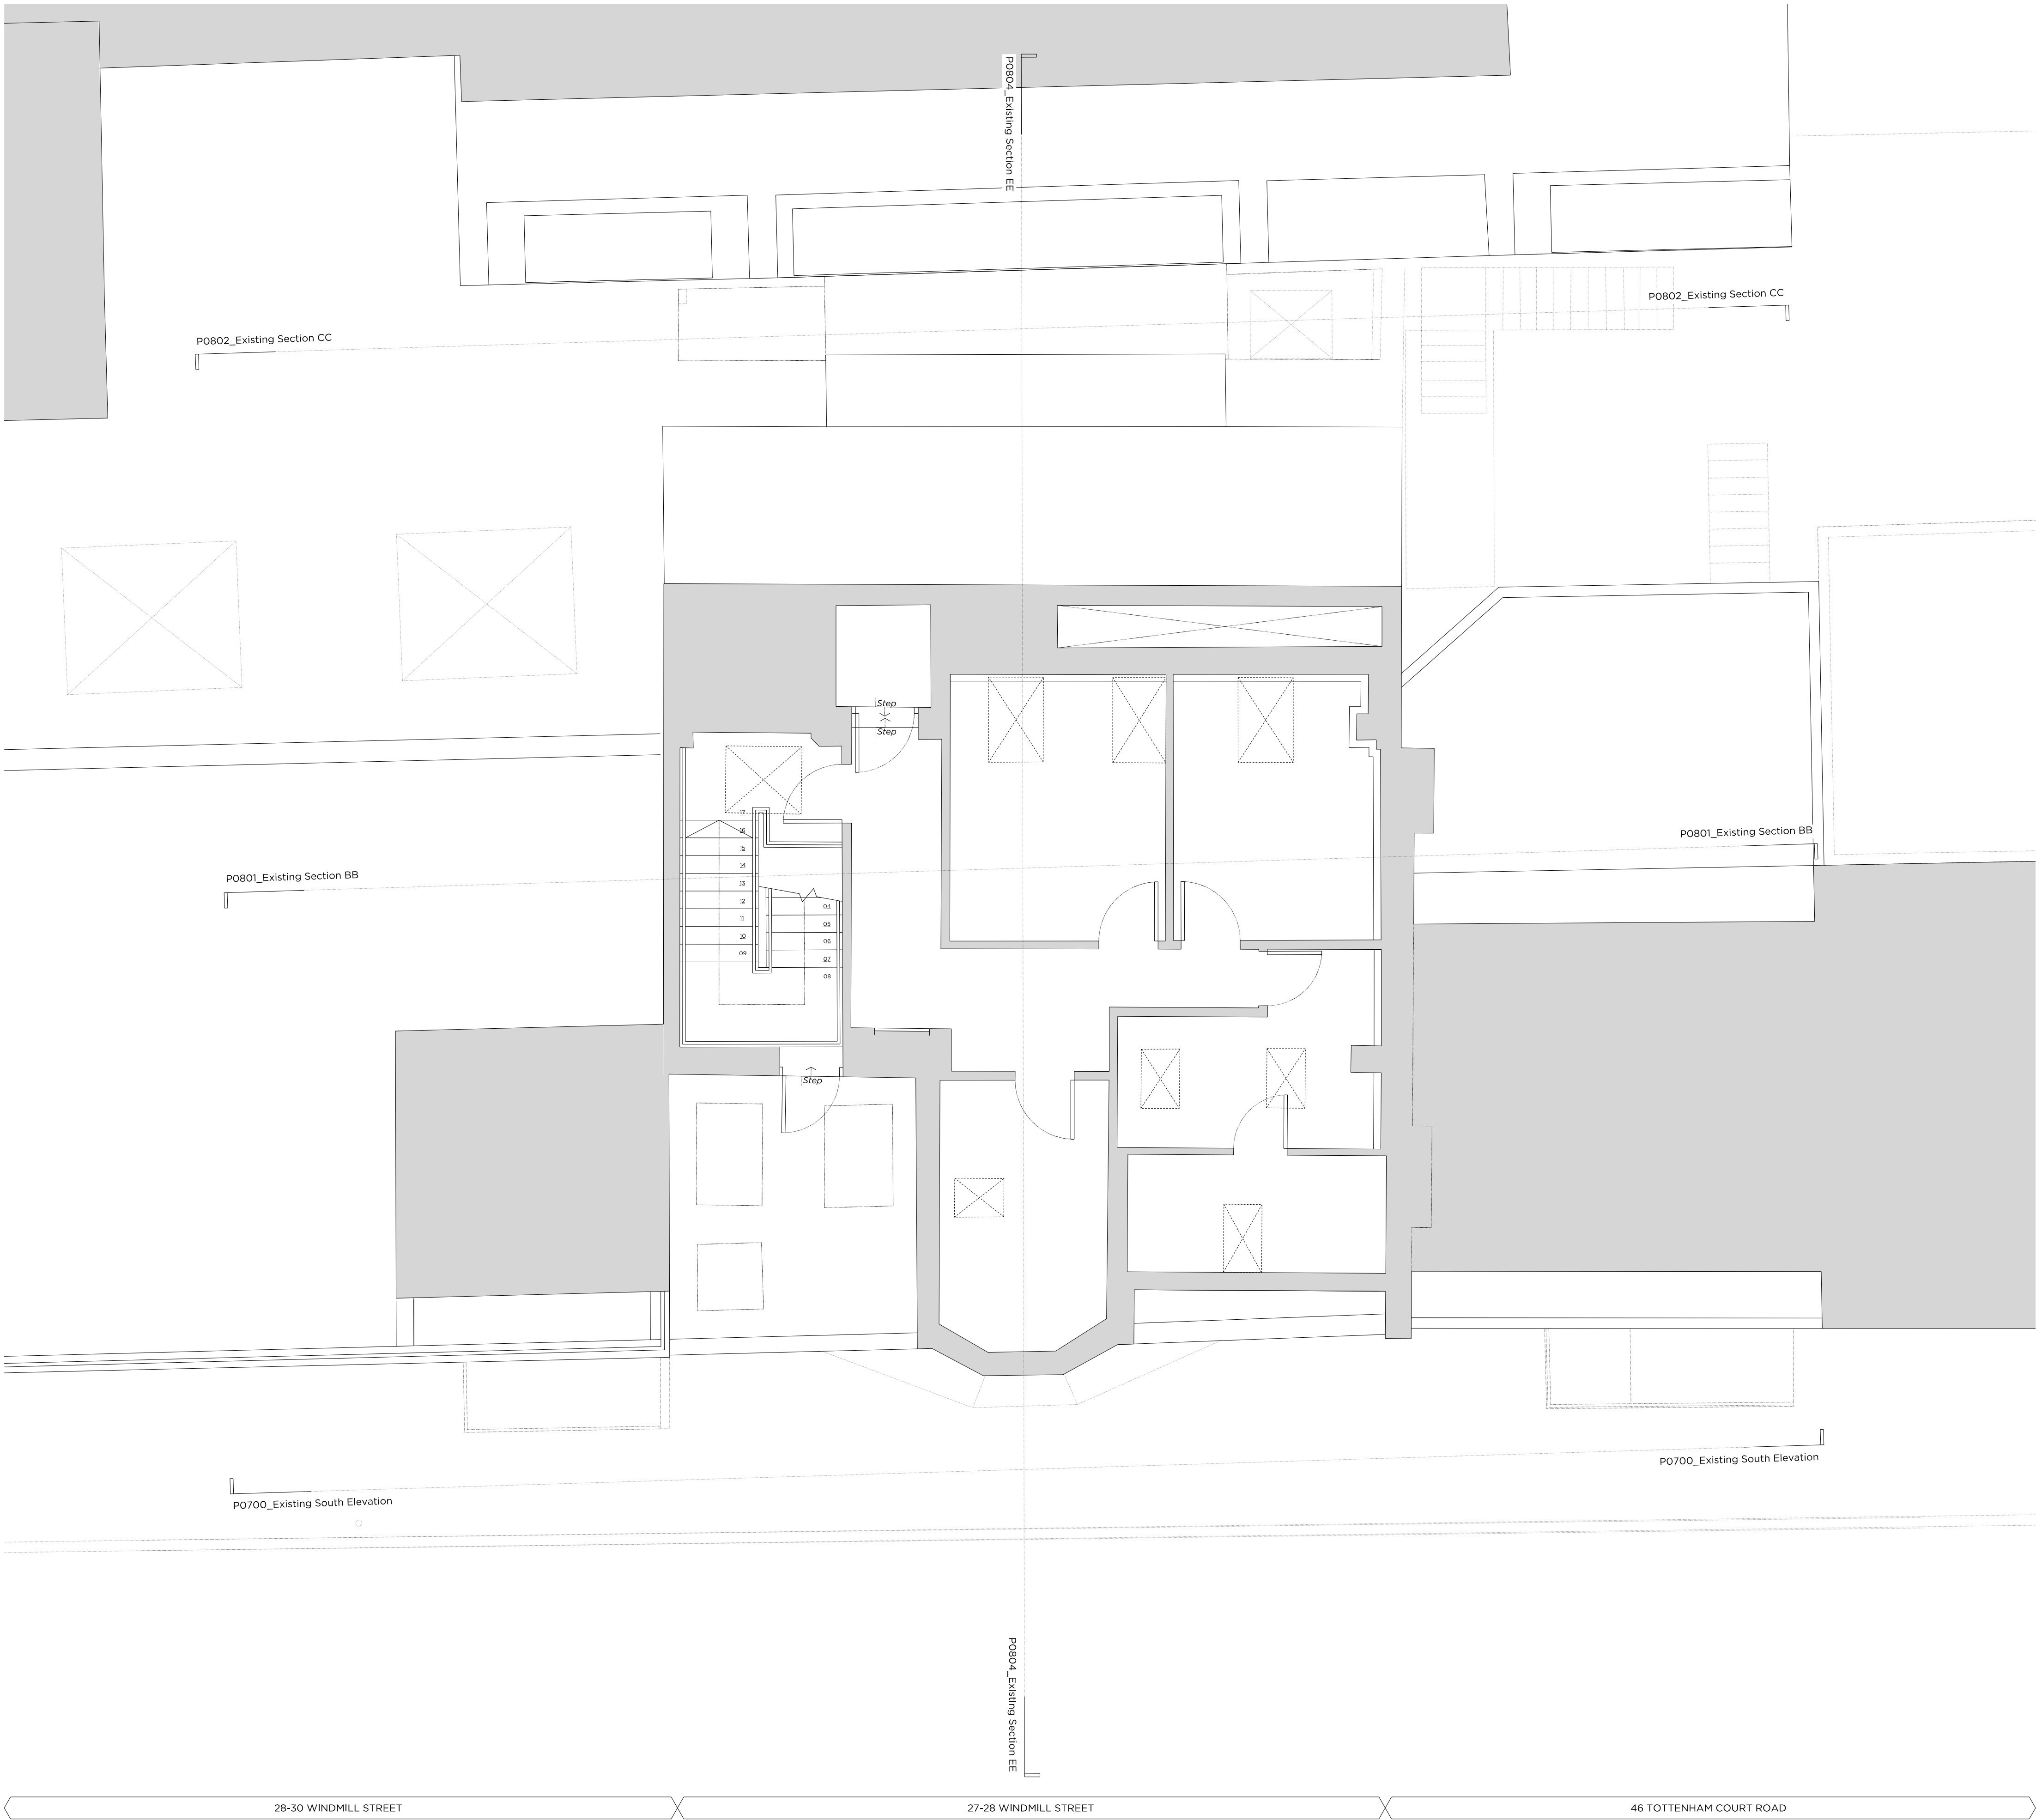

Key Site Plan 1:1000



Key:

Existing structure / earth      Proposed structure

Assumed face of existing boundary/party wall

General Notes:

Structural beam and column positions from November 1998 construction issue drawings and are subject to post-stripout survey.

Rev -	09.2021	Issued for Planning
-------	---------	---------------------

# PLANNING

Project No. **20097**

Client **Naked Wolfe (HK) Limited**

Date **September 2021**

Scale **1:100 @ A3 / 1:50 @ A1**

Project **27-28 Windmill Street, W1T 2JJ**


Drawing Title: **Existing Fourth Floor Plan**

Drawing No.	P0604	Rev.	-
Drawn	CT	Approved	CL
		Signed	AA



66-68 Margaret Street W1W 8SR T. 020 7580 9336 www.mw-a.co.uk

Copyright Marek Wojciechowski Architects Limited.  
No implied license exists. This drawing should not be used to calculate areas for the purposes of valuation. All dimensions to be checked on site by the contractor and such dimensions to be their responsibility. Do not scale drawings. All work must comply with relevant British Standards and Building Regulations requirements. Drawing errors and omissions to be reported to the architect.

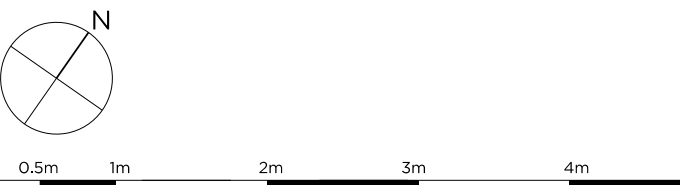





Key Site Plan 1:1000

Key:

- Existing structure / earth
- Proposed structure
- Assumed face of existing boundary/party wall

General Notes:

Structural beam and column positions from November 1998 construction issue drawings and are subject to post-stripout survey.

Rev -	09.2021	Issued for Planning
-------	---------	---------------------

# PLANNING

Project No. 20097

Client Naked Wolfe (HK) Limited

Date September 2021

Scale 1:100 @ A3 / 1:150 @ A1

Project 27-28 Windmill Street, W1T 2JJ

Drawing Title: Existing Roof Plan

Drawing No.	P0605	Rev.	-
Drawn	CT	Approved	CL
		Signed	AA


66-68 Margaret Street W1W 8SR T. 020 7580 9336 www.mw-a.co.uk

Copyright Marek Wojciechowski Architects Limited. No implied license exists. This drawing should not be used to calculate areas for the purposes of valuation. All dimensions to be checked on site by the contractor and such dimensions to be their responsibility. Do not scale drawings. All work must comply with relevant British Standards and Building Regulations requirements. Drawing errors and omissions to be reported to the architect.

0 0.5m 1m 2m 3m 4m 5m



Key Site Plan 1:1000

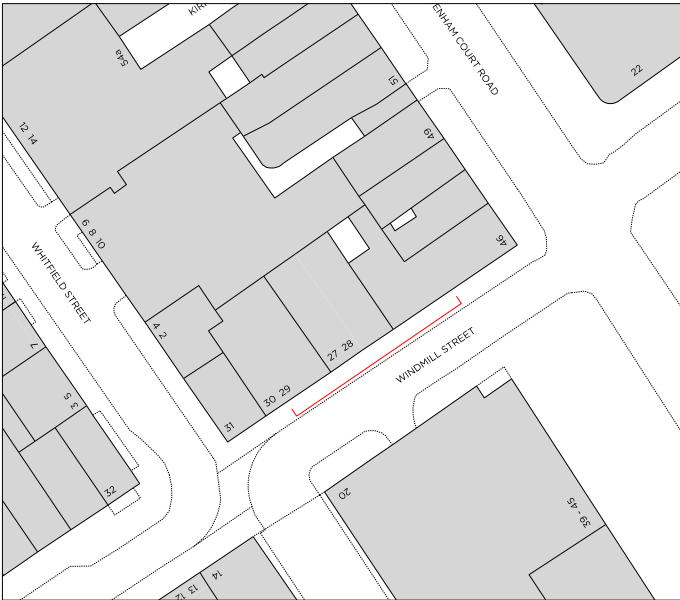

Key:

Existing structure / earth Proposed structure  
Assumed face of existing boundary/party wall

General Notes:

Structural beam and column positions from November 1998 construction issue drawings and are subject to post stripout survey.

Rev - 09.2021 Issued for Planning

# PLANNING

Project No. 20097

Client Naked Wolfe (HK) Limited

Date September 2021

Scale 1:100 @ A3 / 1:50 @ A1

Project 27-28 Windmill Street, W1T 2JJ

Drawing Title: Existing South Elevation


Drawing No. P0700 Rev. -

Drawn CT Approved CL Signed AA




66-68 Margaret Street W1W 8SR T. 020 7580 9336 www.mw-a.co.uk

Copyright Marek Wojciechowski Architects Limited.  
No implied license exists. This drawing should not be used to calculate areas for the purposes of valuation. All dimensions to be checked on site by the contractor and such dimensions to be their responsibility. Do not scale drawings. All work must comply with relevant British Standards and Building Regulations requirements. Drawing errors and omissions to be reported to the architect.

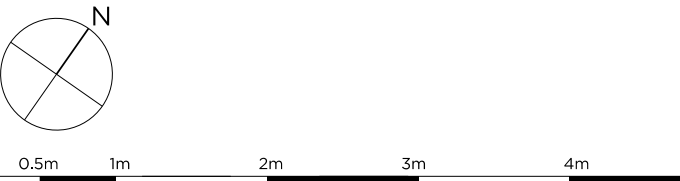




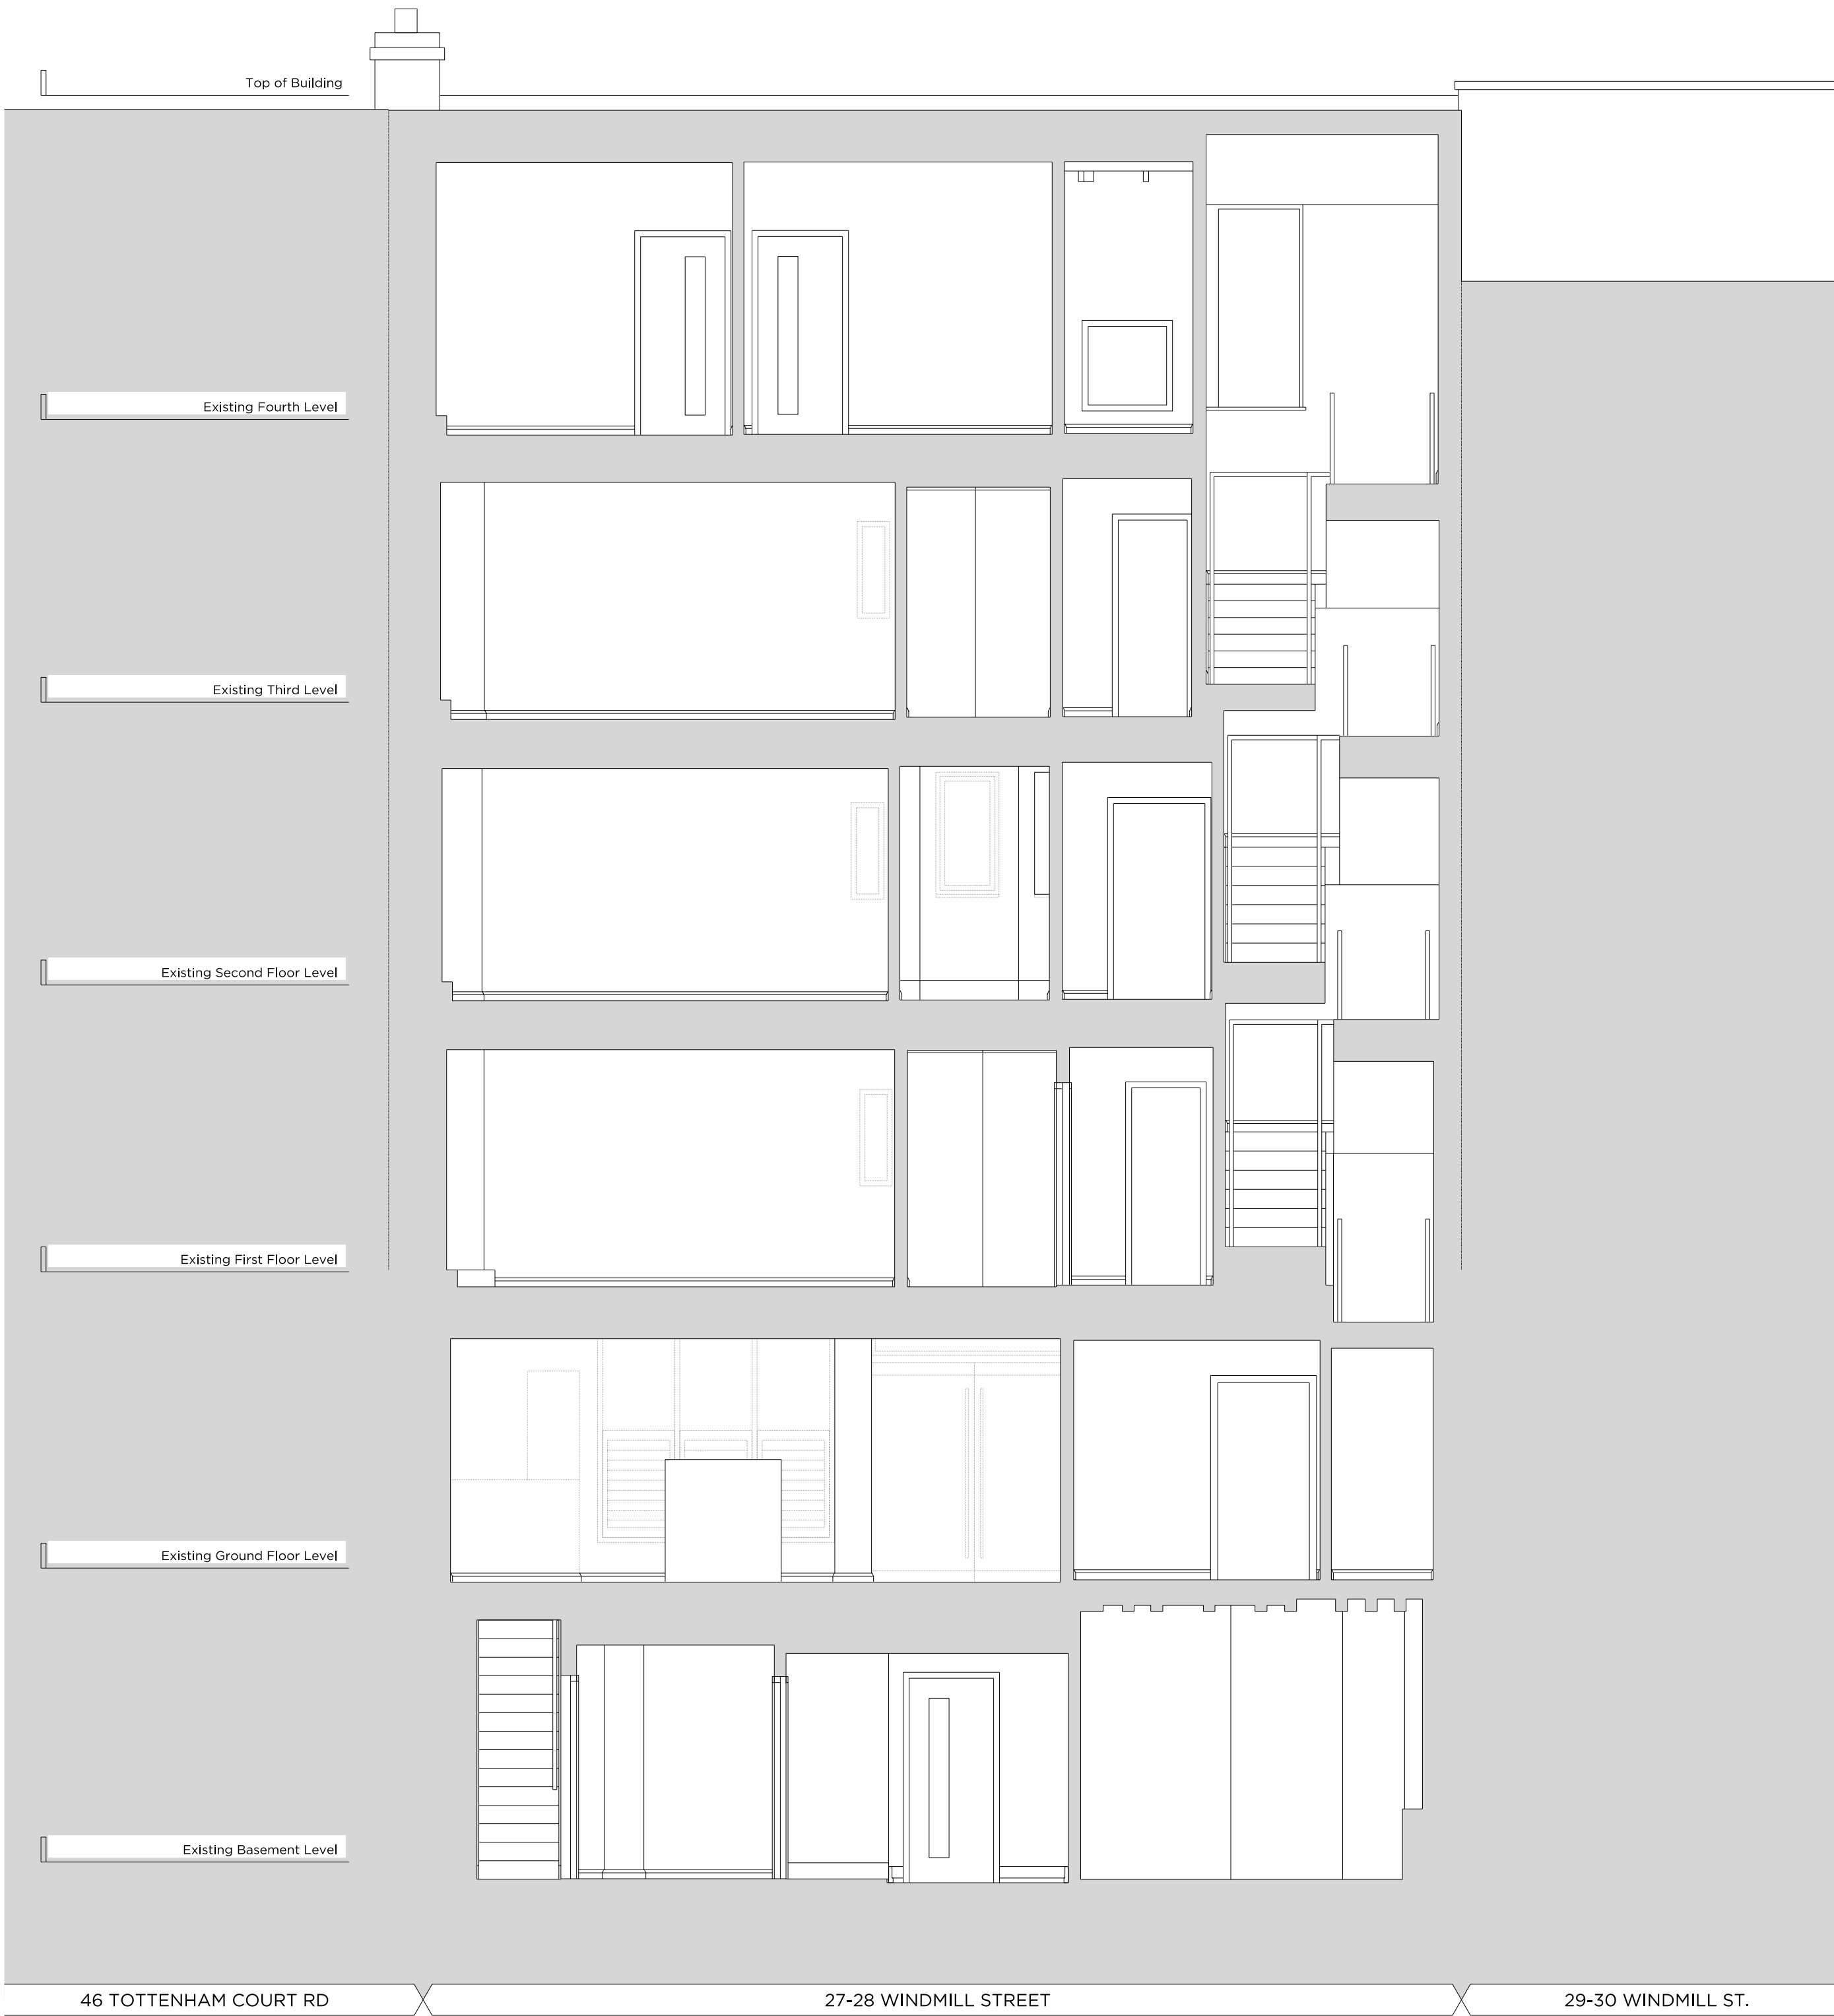

Key Site Plan 1:1000



Key:

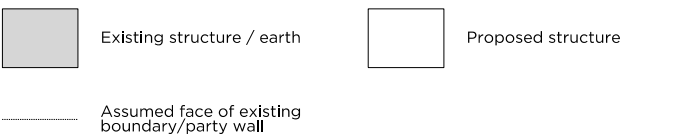

General Notes:

Structural beam and column positions from November 1998 construction issue drawings and are subject to post stripout survey.

Rev -	09.2021	Issued for Planning
-------	---------	---------------------

# PLANNING

Project No. 20097

Client Naked Wolfe (HK) Limited

Date September 2021

Scale 1:100 @ A3 / 1:50 @ A1

Project 27-28 Windmill Street, W1T 2JJ

Drawing Title: Existing Section BB


Drawing No. P0801 Rev. -

Drawn	Approved	Signed
CT	CL	AA



66-68 Margaret Street W1W 8SR T. 020 7580 9336 www.mw-a.co.uk

Copyright Marek Wojciechowski Architects Limited.  
No implied license exists. This drawing should not be used to calculate areas for the purposes of valuation. All dimensions to be checked on site by the contractor and such dimensions to be their responsibility. Do not scale drawings. All work must comply with relevant British Standards and Building Regulations requirements. Drawing errors and omissions to be reported to the architect.

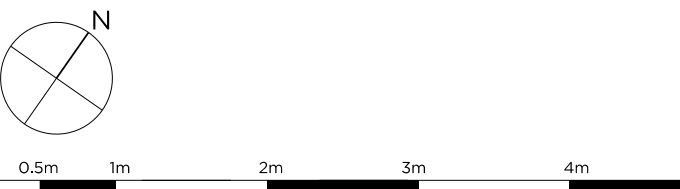



Rev -	09.2021	Issued for Planning
-------	---------	---------------------

# PLANNING

Project No. 20097

Client Naked Wolfe (HK) Limited

Date September 2021

Scale 1:100 @ A3 / 1:50 @ A1

Project 27-28 Windmill Street, W1T 2JJ

Drawing Title: Existing Section CC

Drawing No. P0802		Rev. -
Drawn CT	Approved CL	Signed AA

Marek Wojciechowski Architects Ltd.

66-68 Margaret Street W1W 8SR T. 020 7580 9336 www.mwa.co.uk

Copyright Marek Wojciechowski Architects Limited.  
No implied license exists. This drawing should not be used to calculate areas for the purposes of valuation. All dimensions to be checked on site by the contractor and such dimensions to be their responsibility. Do not scale drawings. All work must comply with relevant British Standards and Building Regulations requirements. Drawing errors and omissions to be reported to the architect.

0 0.5m 1m 2m 3m 4m 5m



Key Site Plan 1:1000

Key:

- Existing structure / earth
- Proposed structure
- Assumed face of existing boundary/party wall

General Notes:

Structural beam and column positions from November 1998 construction issue drawings and are subject to post-stripout survey.

Rev -	09.2021	Issued for Planning
-------	---------	---------------------

# PLANNING

Project No. 20097

Client Naked Wolfe (HK) Limited

Date September 2021

Scale 1:100 @ A3 / 1:50 @ A1

Project 27-28 Windmill Street, W1T 2JJ

Drawing Title: Existing Section EE		
Drawing No. P0804		Rev. -
Drawn CT	Approved CL	Signed AA



66-68 Margaret Street W1W 8SR T. 020 7580 9336 www.mwa.co.uk

Copyright Marek Wojciechowski Architects Limited.  
No implied license exists. This drawing should not be used to calculate areas for the purposes of valuation. All dimensions to be checked on site by the contractor and such dimensions to be their responsibility. Do not scale drawings. All work must comply with relevant British Standards and Building Regulations requirements. Drawing errors and omissions to be reported to the architect.

