



Key Site Plan 1:1000

Key:

- Existing structure / earth
- Proposed structure
- Assumed face of existing boundary/party wall
- Denotes excavation / removal of floor slab
- Denotes existing fittings to be removed
- Existing structure to be removed

General Notes:

Structural beam and column positions from November 1998 construction issue drawings and are subject to post-stripout survey.

Rev - 07.09.2021 Issued for Planning

PLANNING

Project No. 20097

Client Naked Wolfe (HK) Limited

Date 7 September 2021

Scale 1:100 @ A3 / 1:50 @ A1

Project 27-28 Windmill Street, W1T 2JJ

Drawing Title Demolition Basement Floor Plan


Drawing No. P1399 Rev. -


Drawn	Approved	Signed
CT	CL	AA



66-68 Margaret Street W1W 8SR T. 020 7580 9336 www.mwa.co.uk

Copyright Marek Wojciechowski Architects Limited. No limited license exists. This drawing should not be used to calculate areas for the purposes of valuation. All dimensions to be checked on site by the contractor and such dimensions to be their responsibility. Do not scale drawings. All work must comply with relevant British Standards and Building Regulations requirements. Drawing errors and omissions to be reported to the architect.

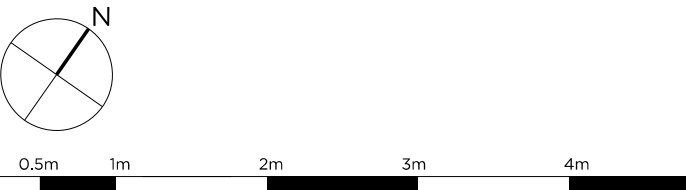

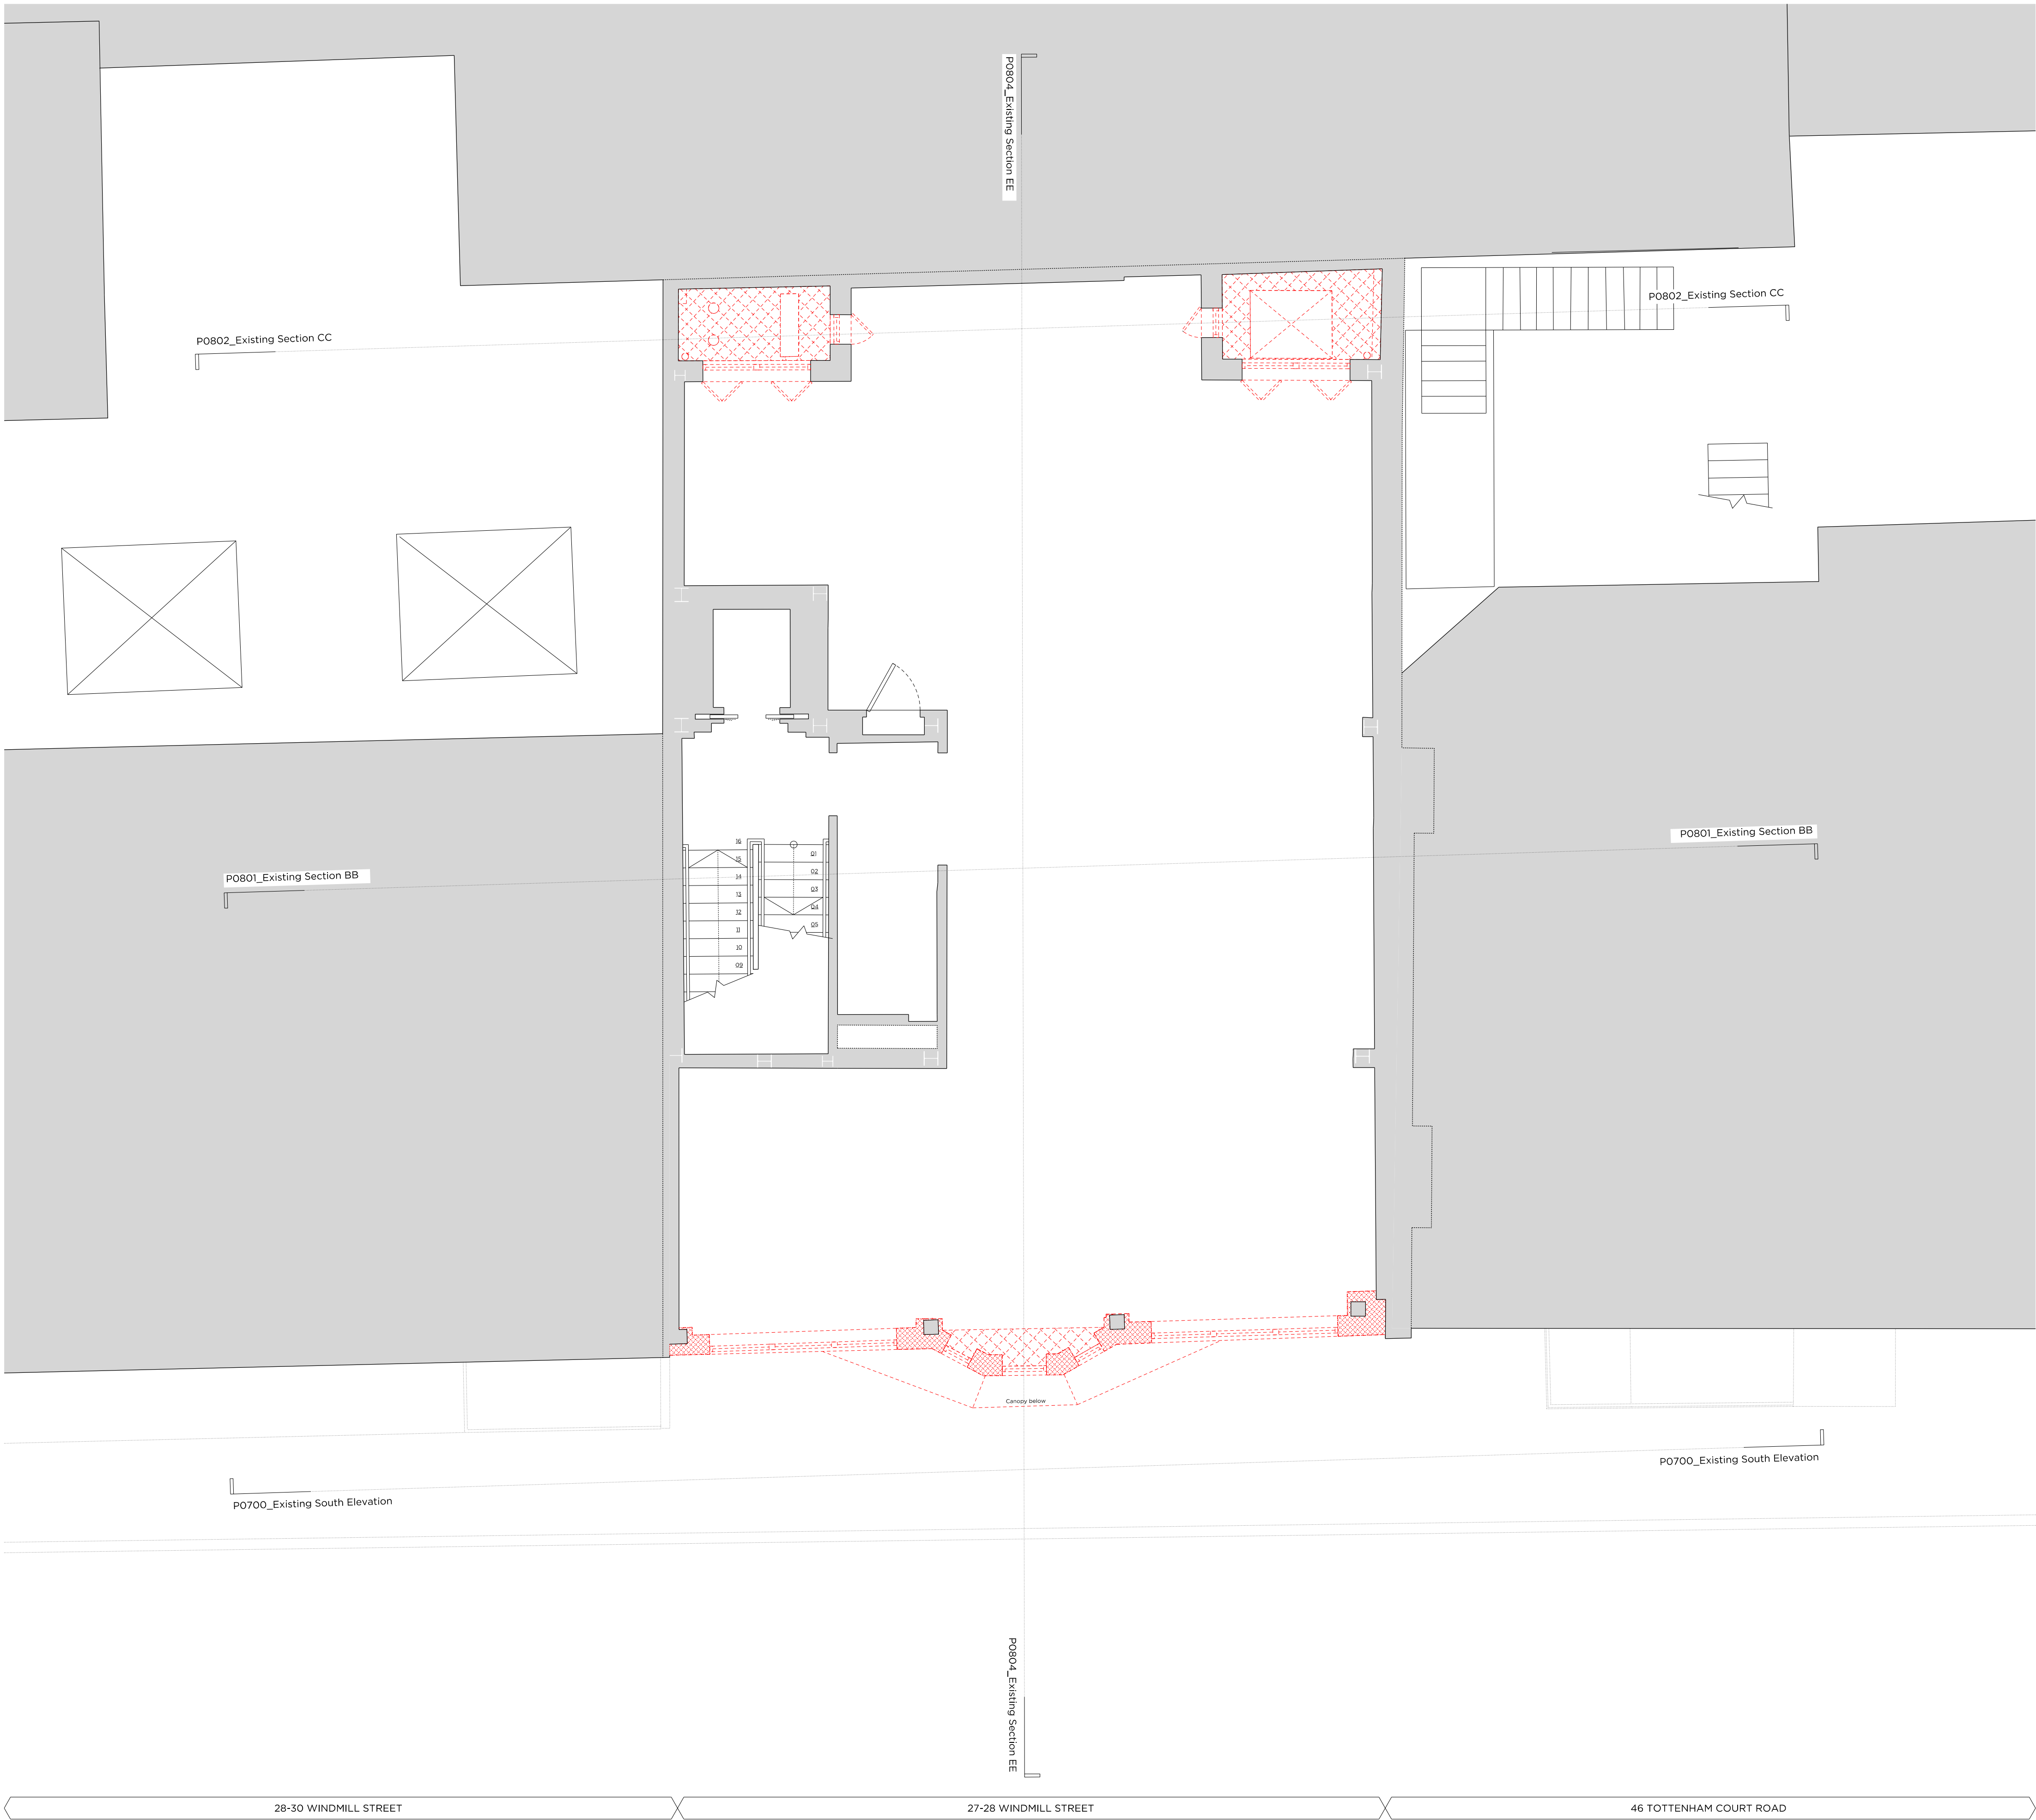

Key Site Plan 1:1000

Key:

- Existing structure / earth
- Proposed structure
- Assumed face of existing boundary/party wall

General Notes:

Structural beam and column positions from November 1998 construction issue drawings and are subject to post stripout survey.

Rev -	07.09.2021	Issued for Planning
-------	------------	---------------------

PLANNING

Project No. 20097

Client Naked Wolfe (HK) Limited

Date 7 September 2021

Scale 1:100 @ A3 / 1:50 @ A1

Project 27-28 Windmill Street, W1T 2JJ

Drawing Title Demolition First Floor Plan


Drawing No.	P1401	Rev.	-
Drawn	CT	Approved	CL
		Signed	AA

Marek Wojciechowski Architects Ltd.

66-68 Margaret Street W1W 8SR T. 020 7580 9336 www.mw-va.co.uk

Copyright Marek Wojciechowski Architects Limited. No limited license exists. This drawing should not be used to calculate areas for the purposes of valuation. All dimensions to be checked on site by the contractor and such dimensions to be their responsibility. Do not scale drawings. All work must comply with relevant British Standards and Building Regulations requirements. Drawing errors and omissions to be reported to the architect.

0 0.5m 1m 2m 3m 4m 5m

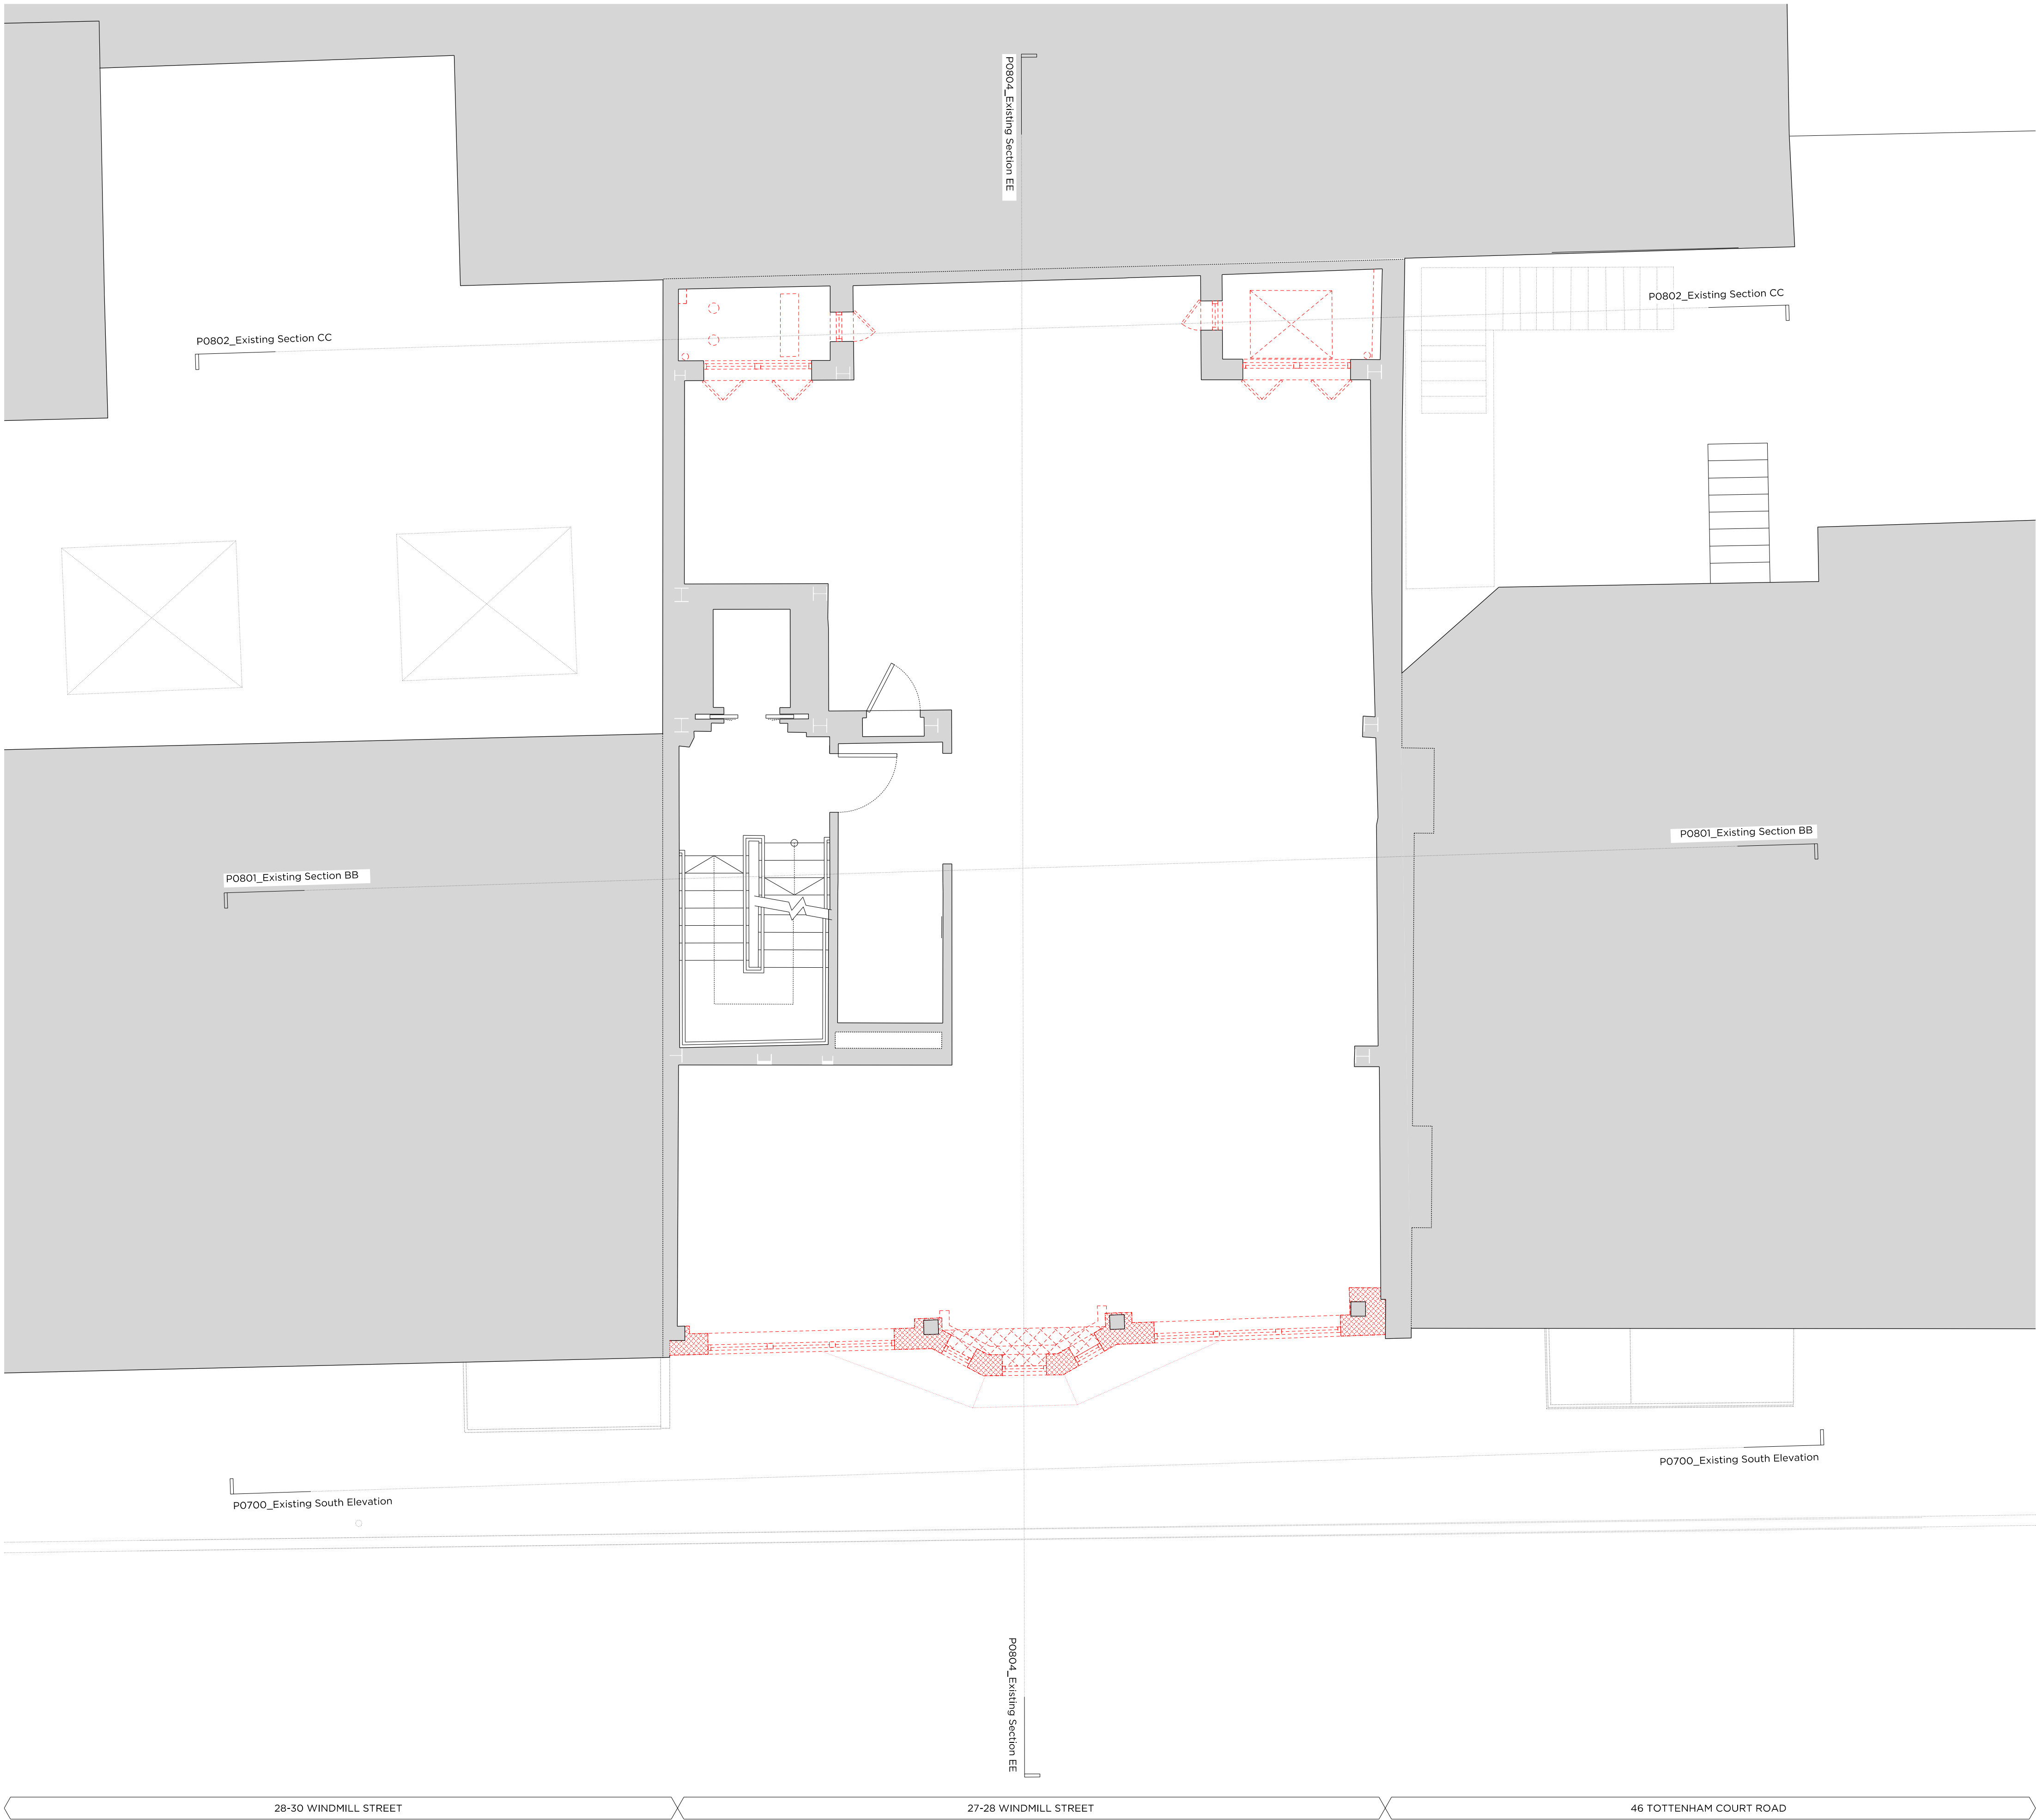

Key Site Plan 1:1000

Key:

- Existing structure / earth
- Proposed structure
- Assumed face of existing boundary/party wall
- Denotes excavation / removal of floor slab
- Denotes existing fittings to be removed
- Existing structure to be removed

General Notes:

Structural beam and column positions from November 1998 construction issue drawings and are subject to post-stripout survey.

Rev - 07.09.2021 Issued for Planning

PLANNING

Project No. 20097

Client Naked Wolfe (HK) Limited

Date 7 September 2021

Scale 1:100 @ A3 / 1:50 @ A1

Project 27-28 Windmill Street, W1T 2JJ

Drawing Title Demolition Second Floor Plan


Drawing No. P1402 Rev. -


Drawn	Approved	Signed
CT	CL	AA



66-68 Margaret Street W1W 8SR T. 020 7580 9336 www.mwa.co.uk

Copyright Marek Wojciechowski Architects Limited. No limited license exists. This drawing should not be used to calculate areas for the purposes of valuation. All dimensions to be checked on site by the contractor and such dimensions to be their responsibility. Do not scale drawings. All work must comply with relevant British Standards and Building Regulations requirements. Drawing errors and omissions to be reported to the architect.

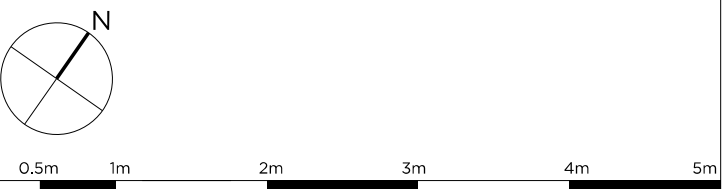

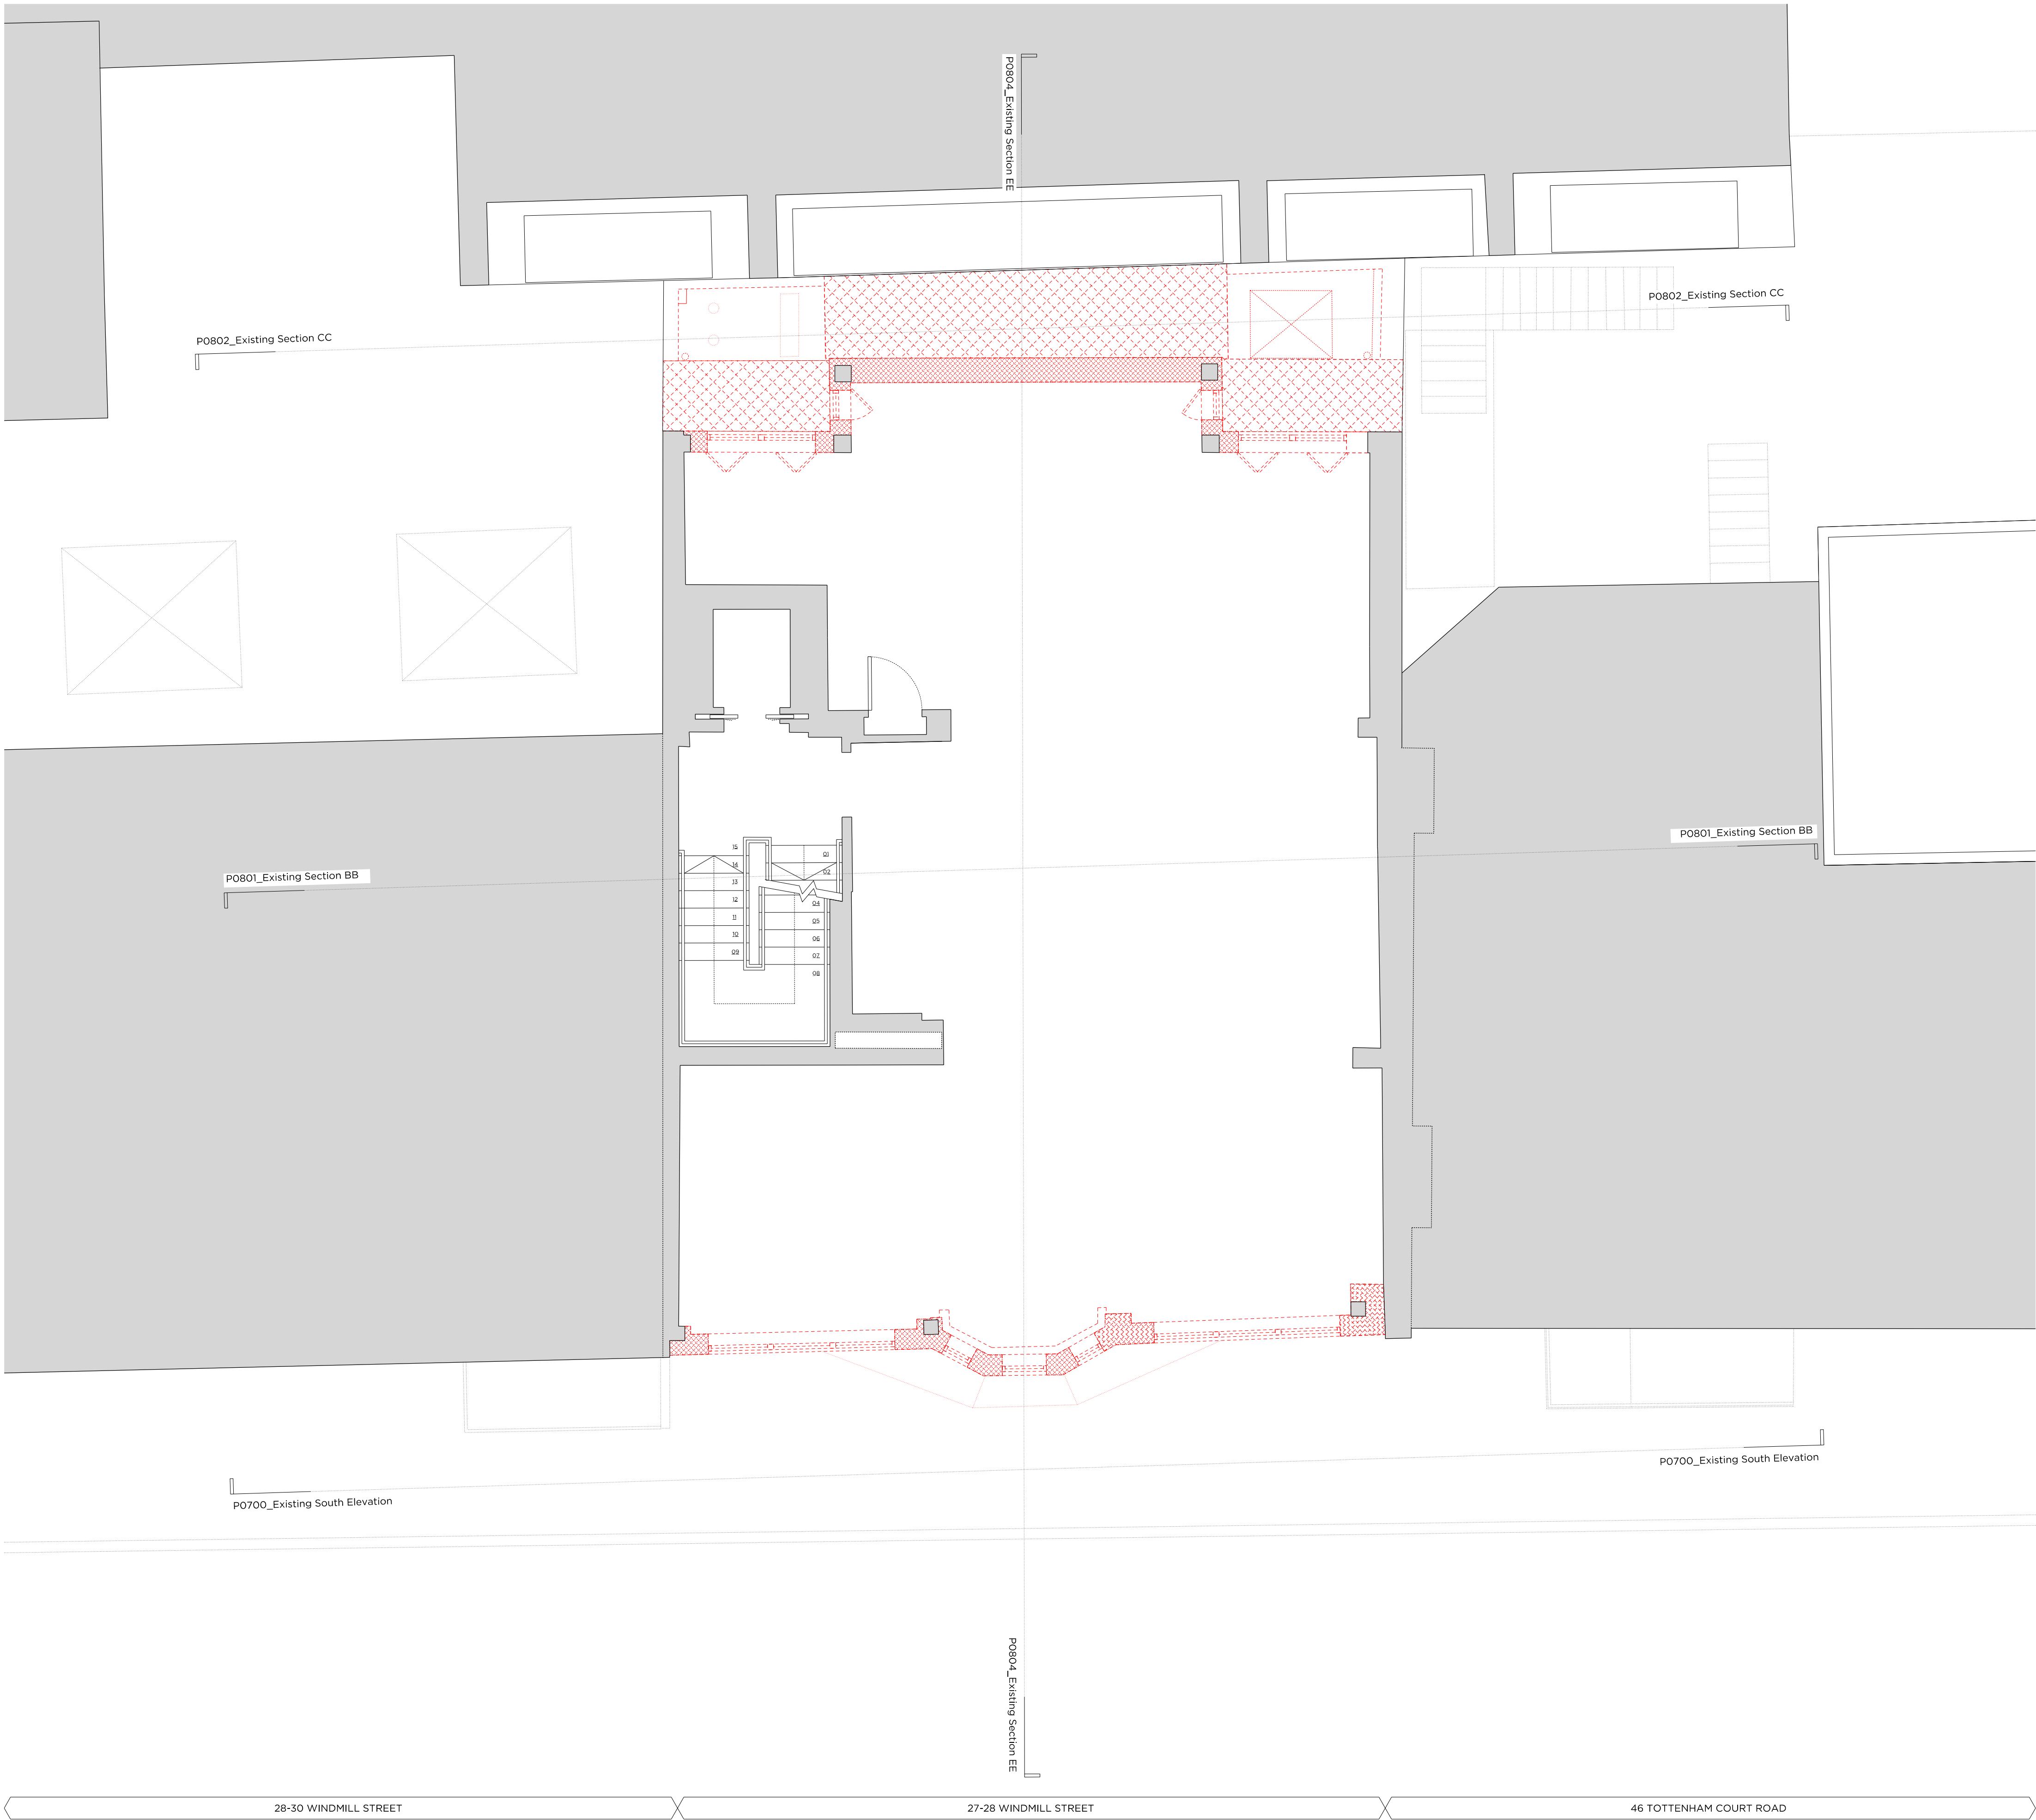

Key Site Plan 1:1000

Key:

- Existing structure / earth
- Proposed structure
- Assumed face of existing boundary/party wall
- Denotes excavation / removal of floor slab
- Denotes existing fittings to be removed
- Existing structure to be removed

General Notes:

Structural beam and column positions from November 1998 construction issue drawings and are subject to post-stripout survey.

Rev - 07.09.2021 Issued for Planning

PLANNING

Project No. 20097

Client Naked Wolfe (HK) Limited

Date 7 September 2021

Scale 1:100 @ A3 / 1:50 @ A1

Project 27-28 Windmill Street, W1T 2JJ

Drawing Title Demolition Third Floor Plan


Drawing No. P1403 Rev. -


Drawn	Approved	Signed
CT	CL	AA



66-68 Margaret Street W1W 8SR T. 020 7580 9336 www.mwa.co.uk

Copyright Marek Wojciechowski Architects Limited. No limited license exists. This drawing should not be used to calculate areas for the purposes of valuation. All dimensions to be checked on site by the contractor and such dimensions to be their responsibility. Do not scale drawings. All work must comply with relevant British Standards and Building Regulations requirements. Drawing errors and omissions to be reported to the architect.

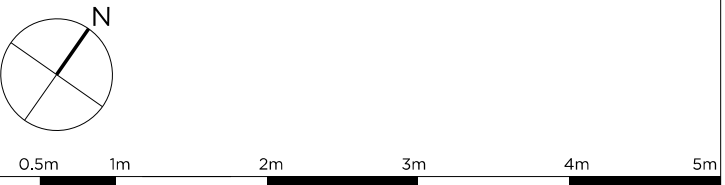

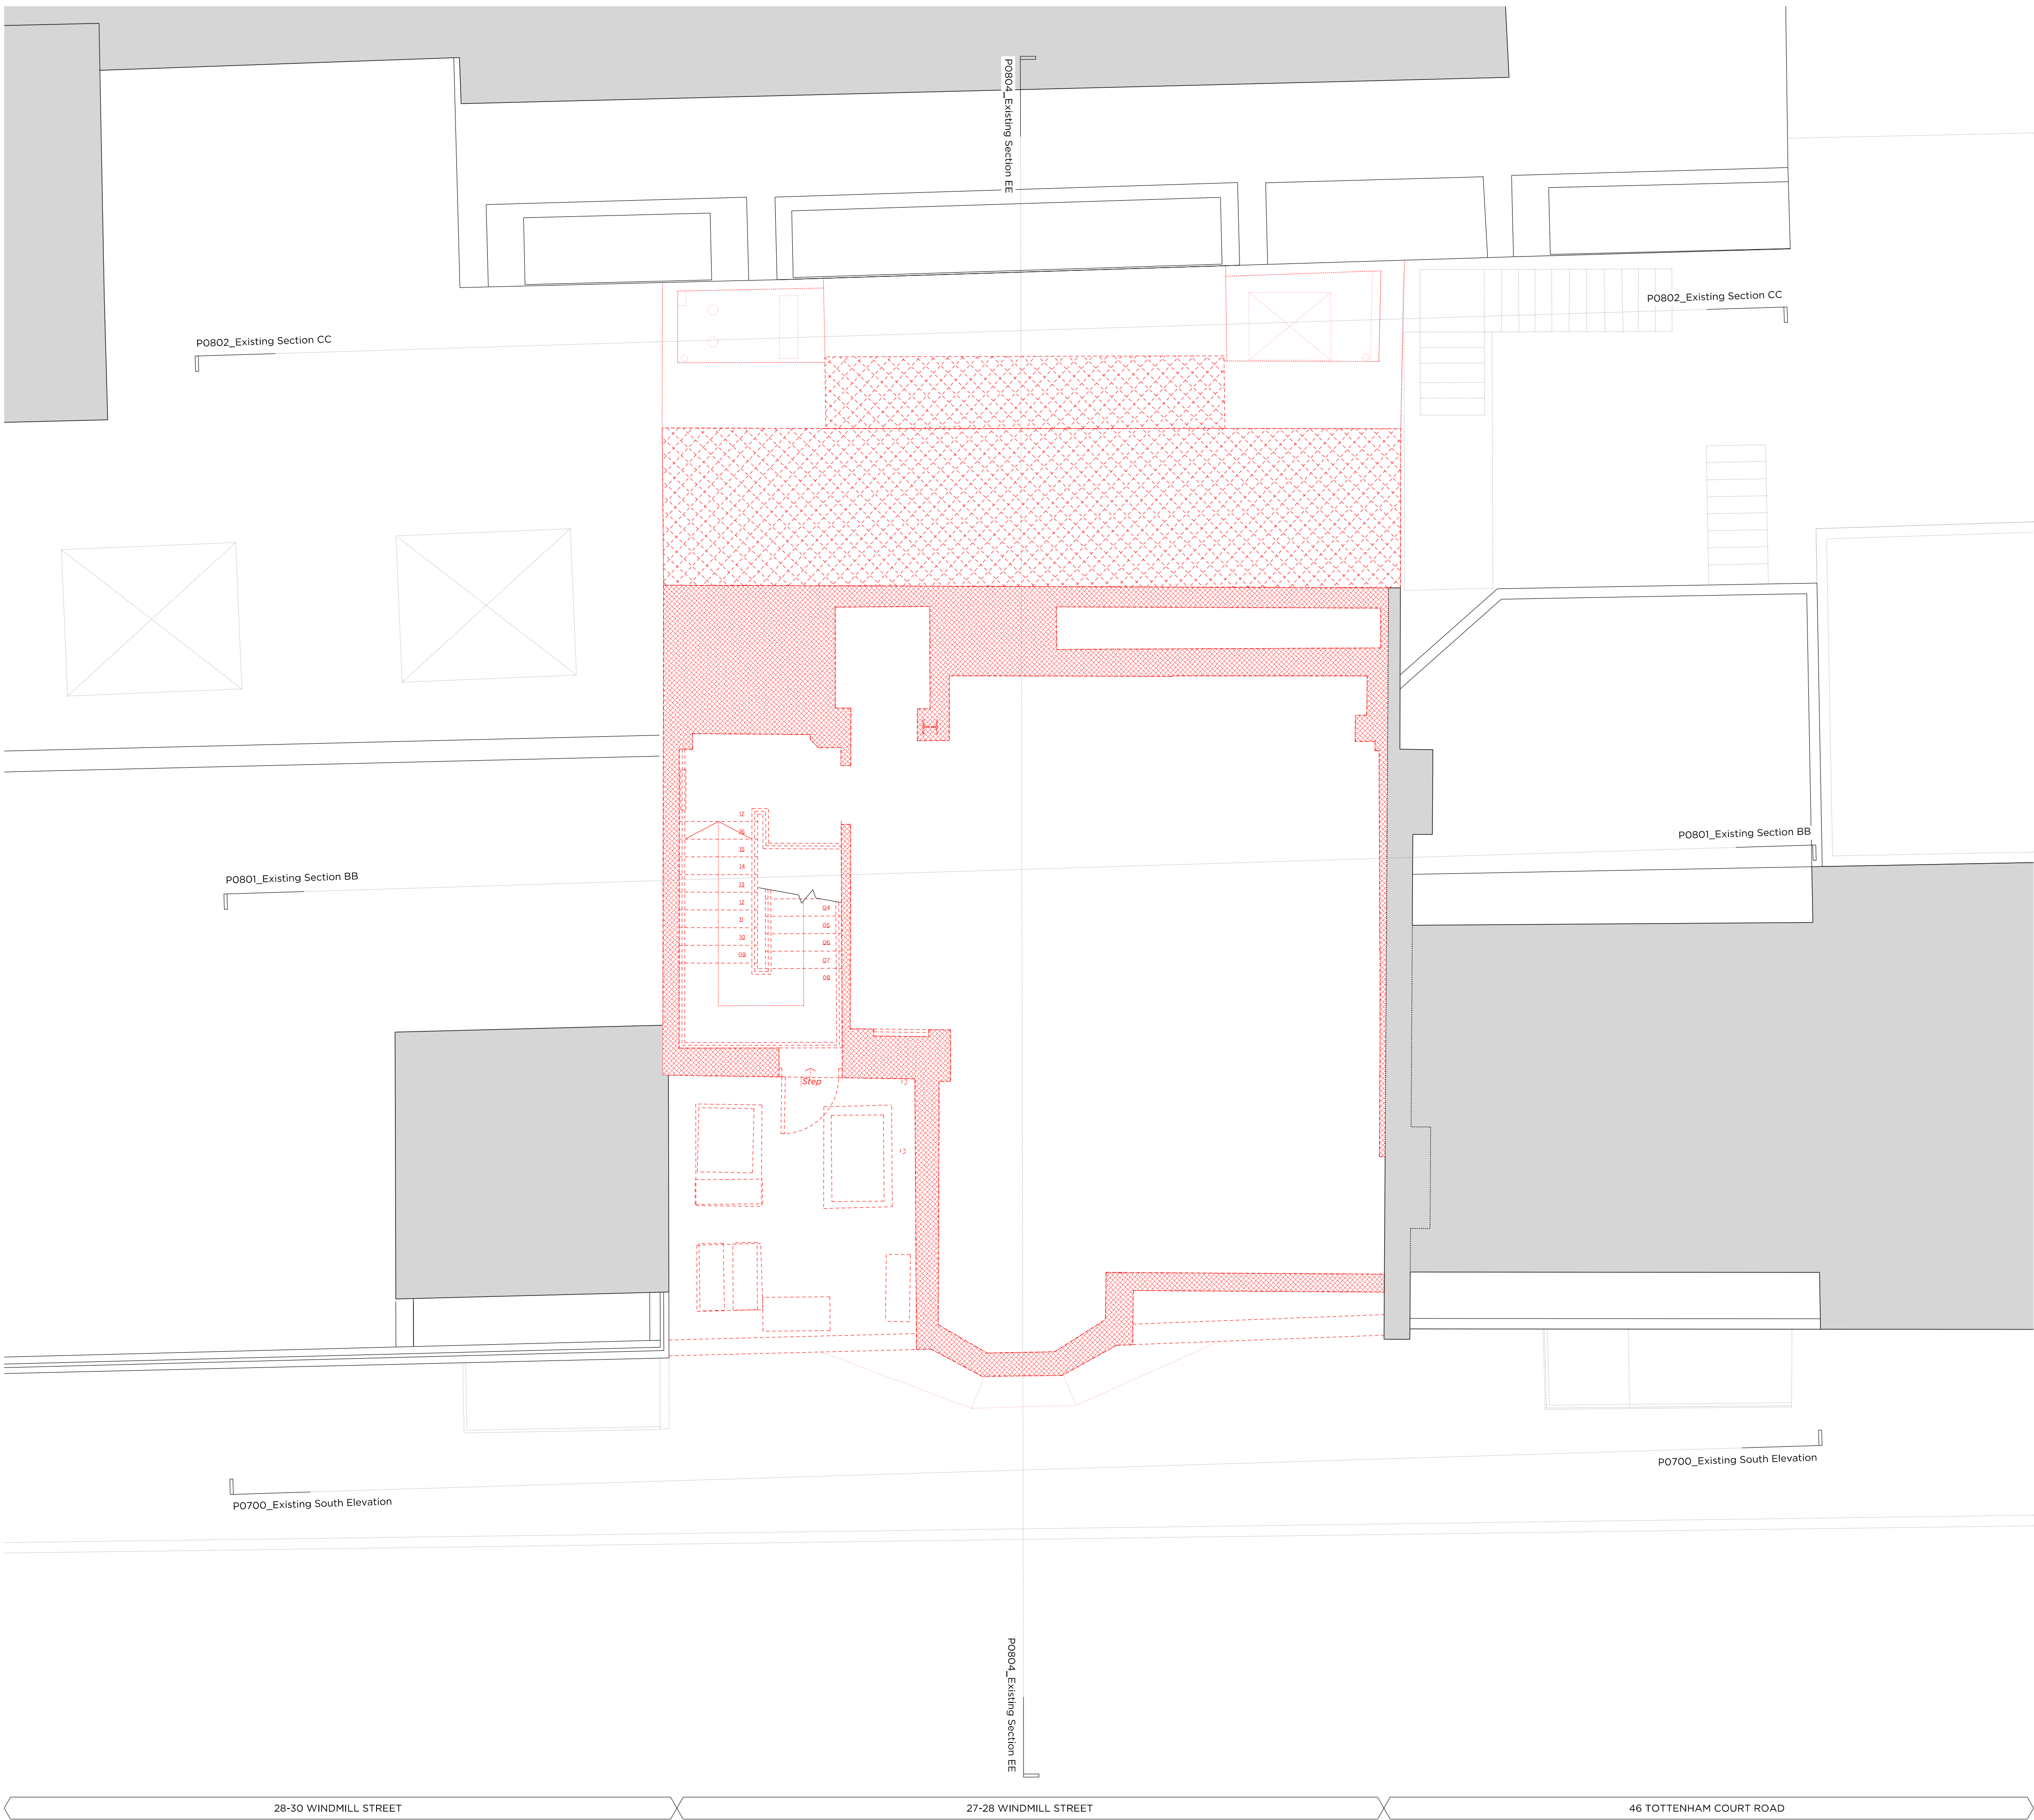

Key Site Plan 1:1000

Key:

- Existing structure / earth
- Proposed structure
- Assumed face of existing boundary/party wall
- Denotes excavation / removal of floor slab
- Denotes existing fittings to be removed
- Existing structure to be removed

General Notes:

Structural beam and column positions from November 1998 construction issue drawings and are subject to post-stripout survey.

Rev - 07.09.2021 Issued for Planning

PLANNING

Project No. 20097

Client Naked Wolfe (HK) Limited

Date 7 September 2021

Scale 1:100 @ A3 / 1:50 @ A1

Project 27-28 Windmill Street, W1T 2JJ

Drawing Title Demolition Fourth Floor Plan


Drawing No. P1404 Rev. -


Drawn	Approved	Signed
CT	CL	AA



66-68 Margaret Street W1W 8SR T. 020 7580 9336 www.mw-a.co.uk

Copyright Marek Wojciechowski Architects Limited. No limited license exists. This drawing should not be used to calculate areas for the purposes of valuation. All dimensions to be checked on site by the contractor and such dimensions to be their responsibility. Do not scale drawings. All work must comply with relevant British Standards and Building Regulations requirements. Drawing errors and omissions to be reported to the architect.

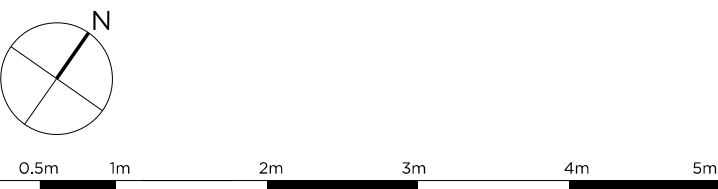

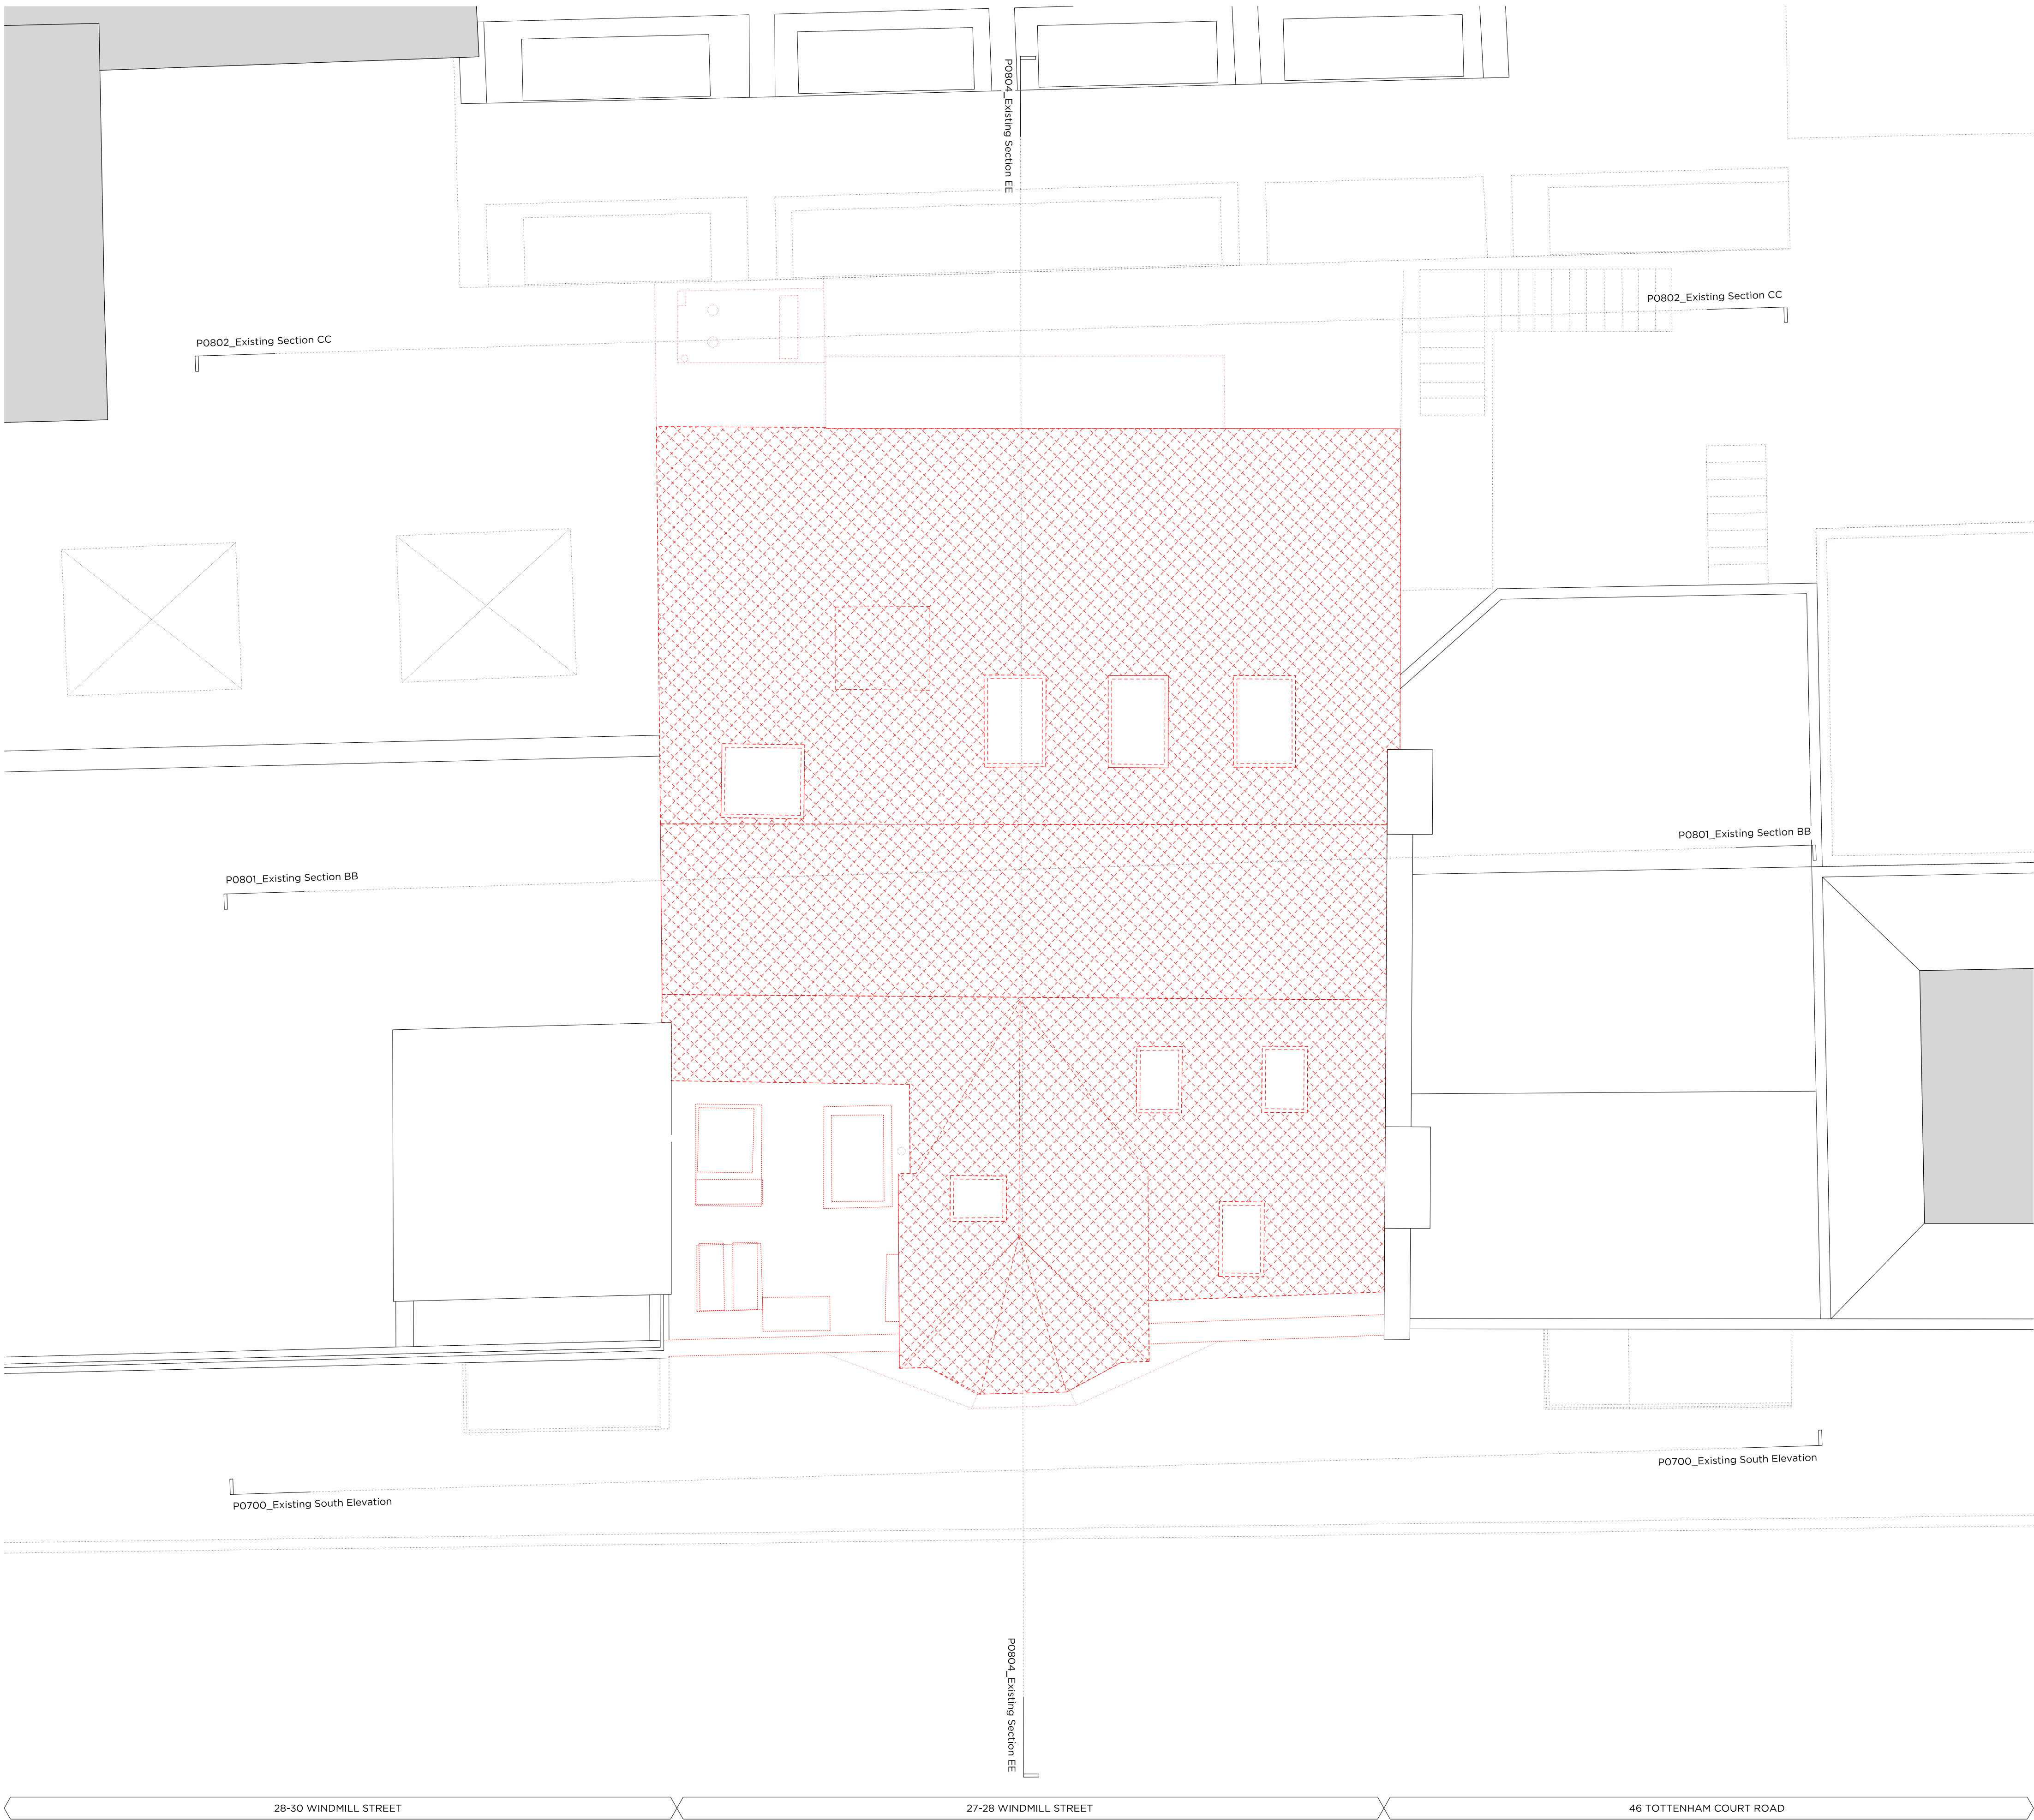

Key Site Plan 1:1000

Key:

- Existing structure / earth
- Proposed structure
- Assumed face of existing boundary/party wall
- Denotes excavation / removal of floor slab
- Denotes existing fittings to be removed
- Existing structure to be removed

General Notes:

Structural beam and column positions from November 1998 construction issue drawings and are subject to post stripout survey.

Rev - 07.09.2021 Issued for Planning

PLANNING

Project No. 20097

Client Naked Wolfe (HK) Limited

Date 7 September 2021

Scale 1:100 @ A3 / 1:50 @ A1

Project 27-28 Windmill Street, W1T 2JJ

Drawing Title Demolition Roof Plan


Drawing No. P1405 Rev. -


Drawn	Approved	Signed
CT	CL	AA




66-68 Margaret Street W1W 8SR T. 020 7580 9336 www.mwa.co.uk

Copyright Marek Wojciechowski Architects Limited. No implied license exists. This drawing should not be used to calculate areas for the purposes of valuation. All dimensions to be checked on site by the contractor and such dimensions to be their responsibility. Do not scale drawings. All work must comply with relevant British Standards and Building Regulations requirements. Drawing errors and omissions to be reported to the architect.

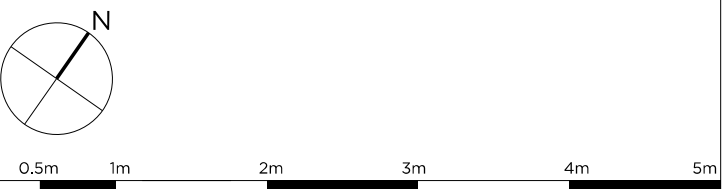

 


Drawn	Approved	Signed
CT	CL	AA

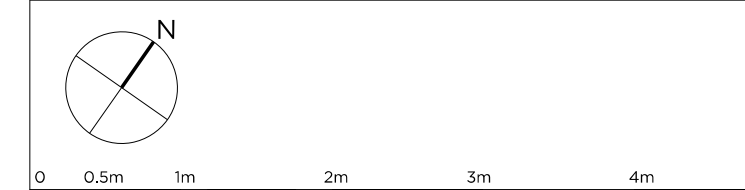



Key Site Plan 1:1000

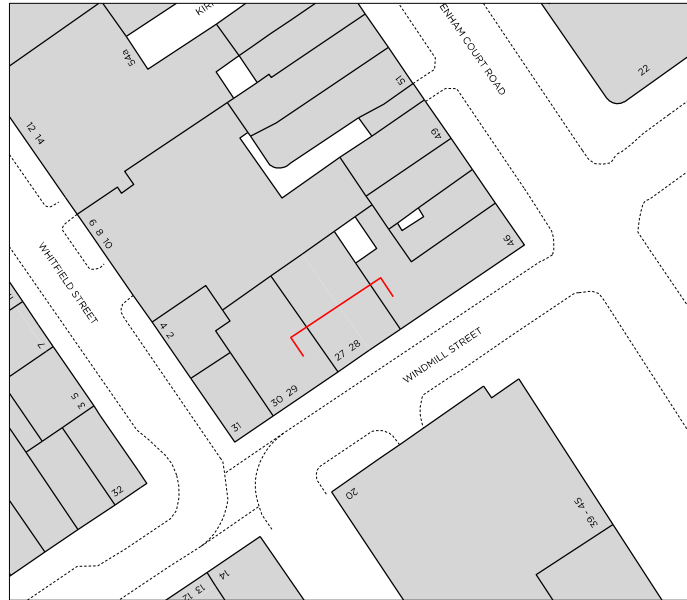

Key:

Existing structure / earth Proposed structure

Assumed face of existing boundary/party wall

General Notes:

Structural beam and column positions from November 1998 construction issue drawings and are subject to post stripout survey.

Rev - 07.09.2021 Issued for Planning

PLANNING

Project No. 20097

Client Naked Wolfe (HK) Limited

Date 7 September 2021

Scale 1:100 @ A3 / 1:50 @ A1

Project 27-28 Windmill Street, W1T 2JJ

Drawing Title: Demolition Section BB


Drawing No. P1601 Rev. -



Drawn	Approved	Signed
CT	CL	AA



66-68 Margaret Street W1W 8SR T. 020 7580 9336 www.mwa.co.uk

Copyright Marek Wojciechowski Architects Limited. No limited license exists. This drawing should not be used to calculate areas for the purposes of valuation. All dimensions to be checked on site by the contractor and such dimensions to be their responsibility. Do not scale drawings. All work must comply with relevant British Standards and Building Regulations requirements. Drawing errors and omissions to be reported to the architect.

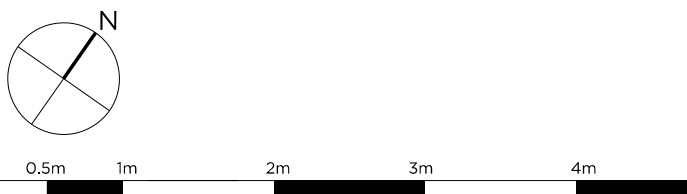

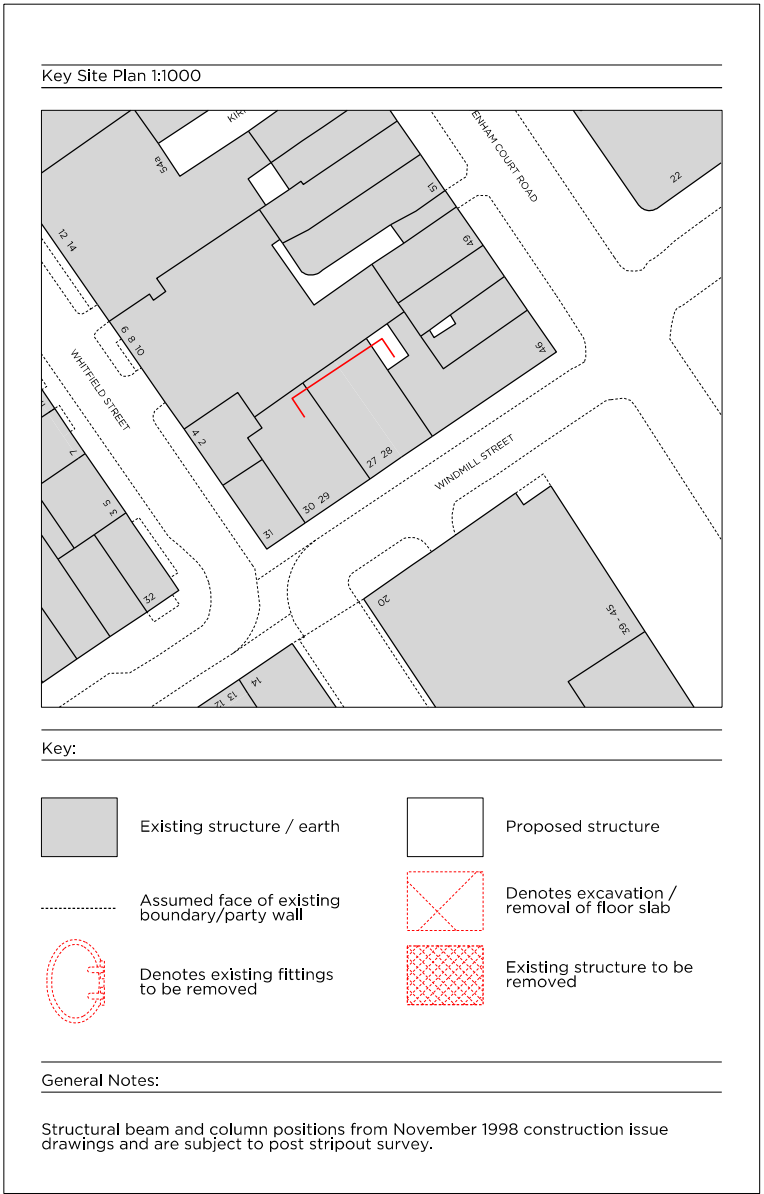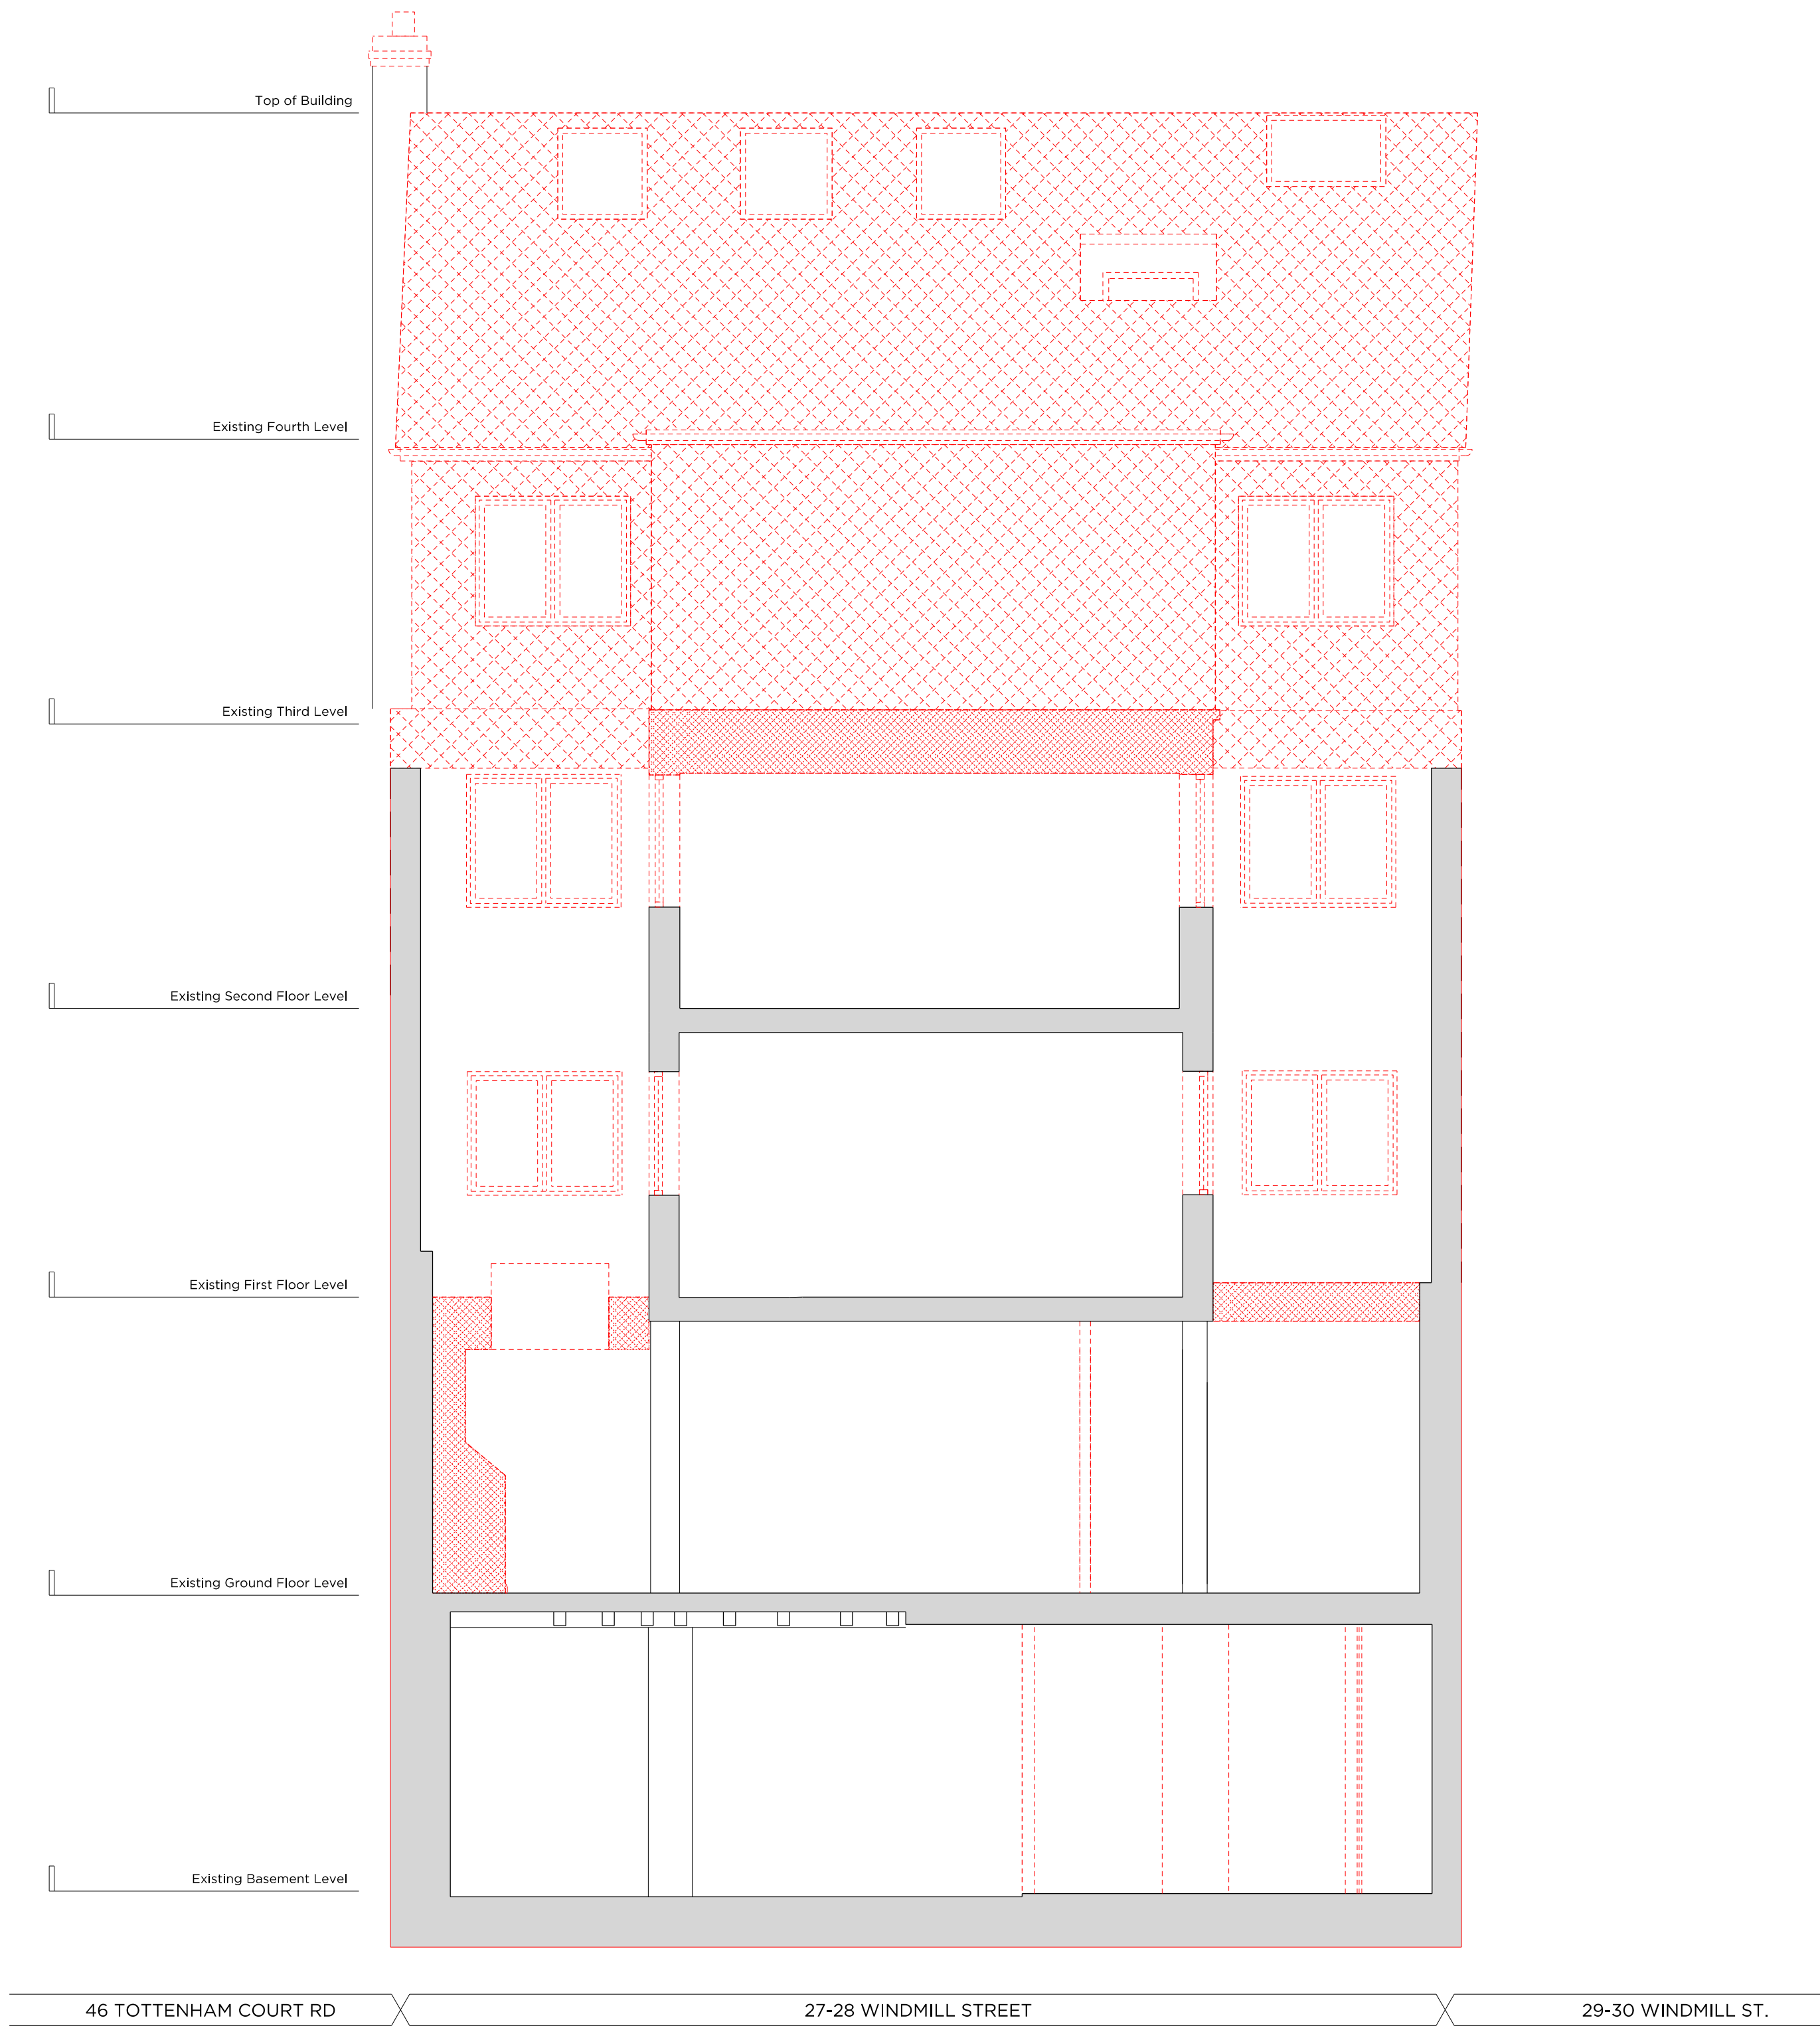

Rev -	07.09.2021	Issued for Planning
-------	------------	---------------------

PLANNING

Project No. 20097

Client Naked Wolfe (HK) Limited

Date 7 September 2021

Scale 1:100 @ A3 / 1:50 @ A1

Project 27-28 Windmill Street, W1T 2JJ


Drawing Title: Demolition Section CC


Drawing No. P1602 Rev. -

Drawn	Approved	Signed
CT	CL	AA



Copyright Marek Wojciechowski Architects Limited. No limited license exists. This drawing should not be used to calculate areas for the purposes of valuation. All dimensions to be checked on site by the contractor and such dimensions to be their responsibility. Do not scale drawings. All work must comply with relevant British Standards and Building Regulations requirements. Drawing errors and omissions to be reported to the architect.

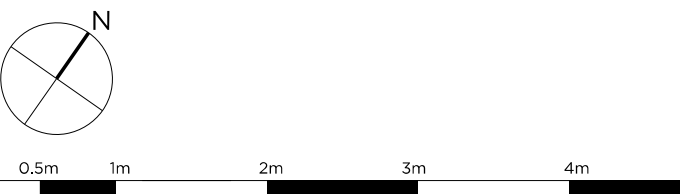

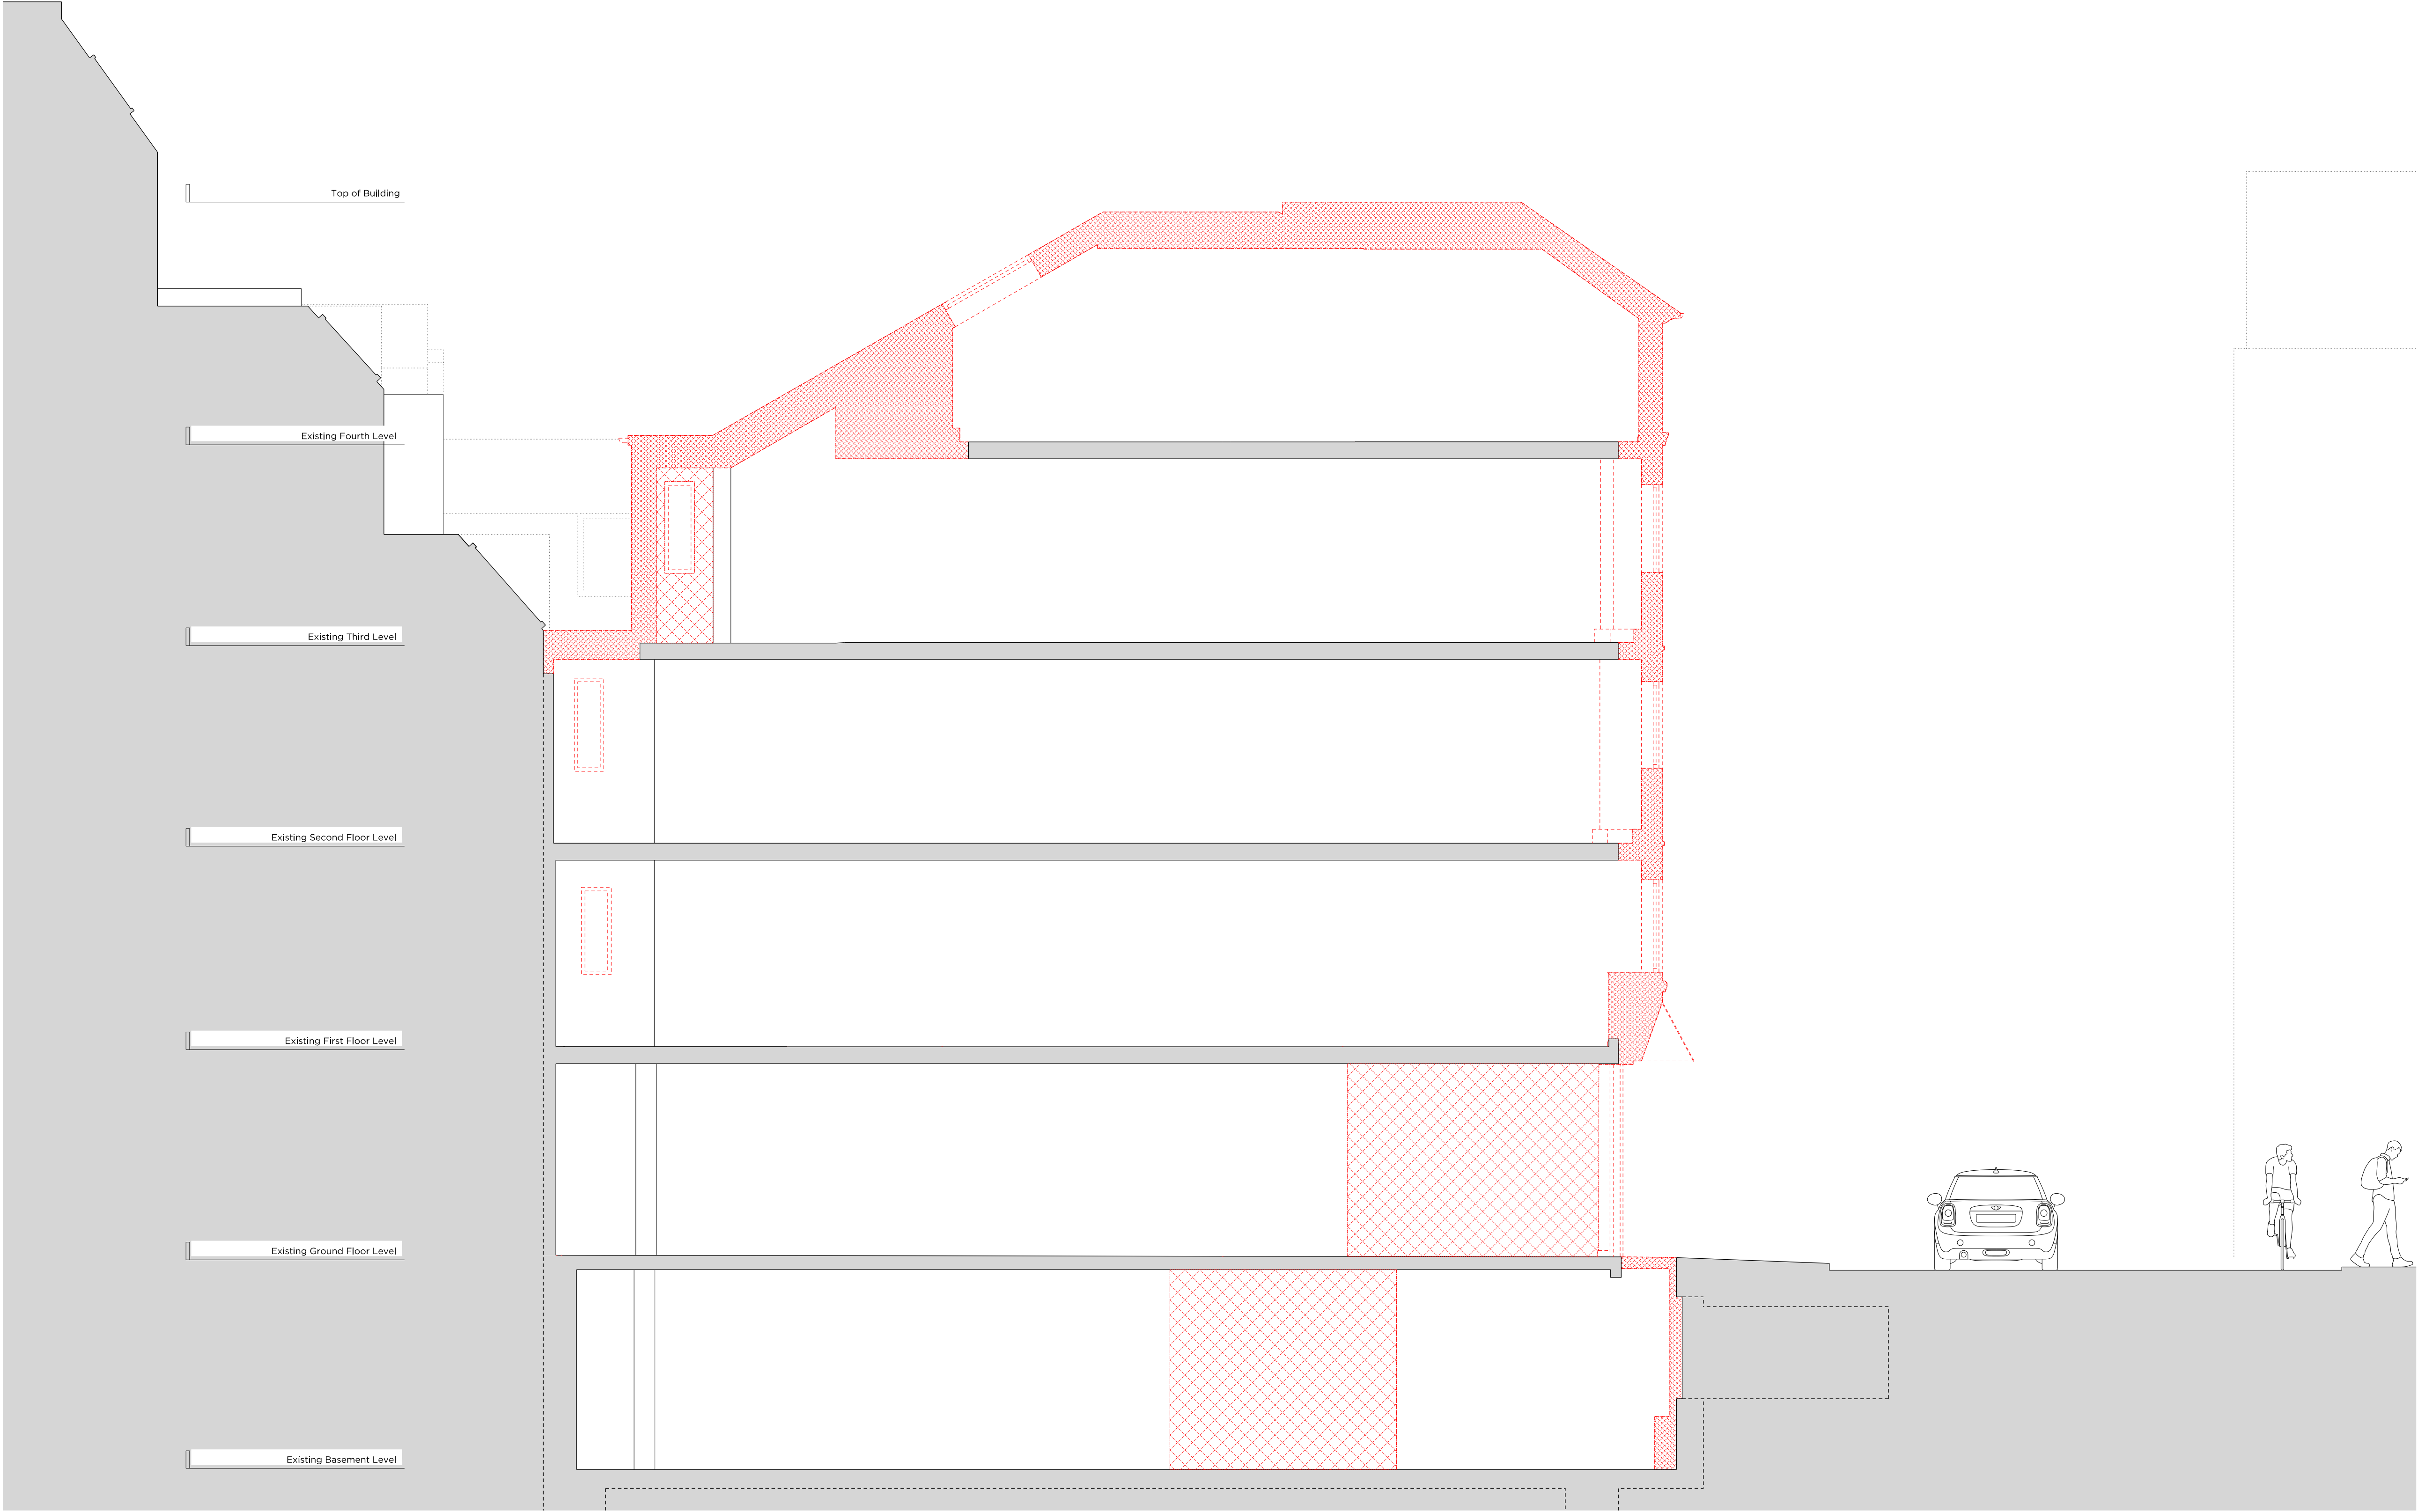

Key Site Plan 1:1000

Key:

- Existing structure / earth
- Proposed structure
- Assumed face of existing boundary/party wall
- Denotes excavation / removal of floor slab
- Denotes existing fittings to be removed
- Existing structure to be removed

General Notes:

Structural beam and column positions from November 1998 construction issue drawings and are subject to post stripout survey.

Rev - 07.09.2021 Issued for Planning

PLANNING

Project No. 20097

Client Naked Wolfe (HK) Limited

Date 7 September 2021

Scale 1:100 @ A3 / 1:50 @ A1

Project 27-28 Windmill Street, W1T 2JJ

Drawing Title: Demolition Section EE

Drawing No. P1604 Rev. -

Drawn	Approved	Signed
CT	CL	AA



66-68 Margaret Street W1W 8SR T. 020 7580 9336 www.mwa.co.uk

Copyright Marek Wojciechowski Architects Limited.
No limited license exists. This drawing should not be used to calculate areas for the purposes of valuation. All dimensions to be checked on site by the contractor and such dimensions to be their responsibility. Do not scale drawings. All work must comply with relevant British Standards and Building Regulations requirements. Drawing errors and omissions to be reported to the architect.

0 0.5m 1m 2m 3m 4m 5m