
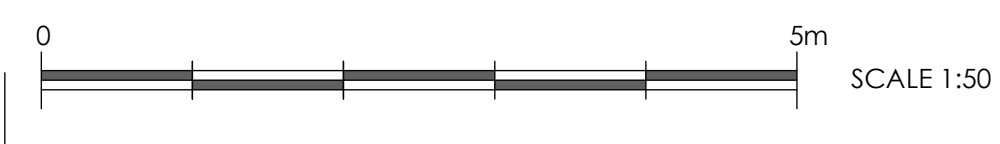
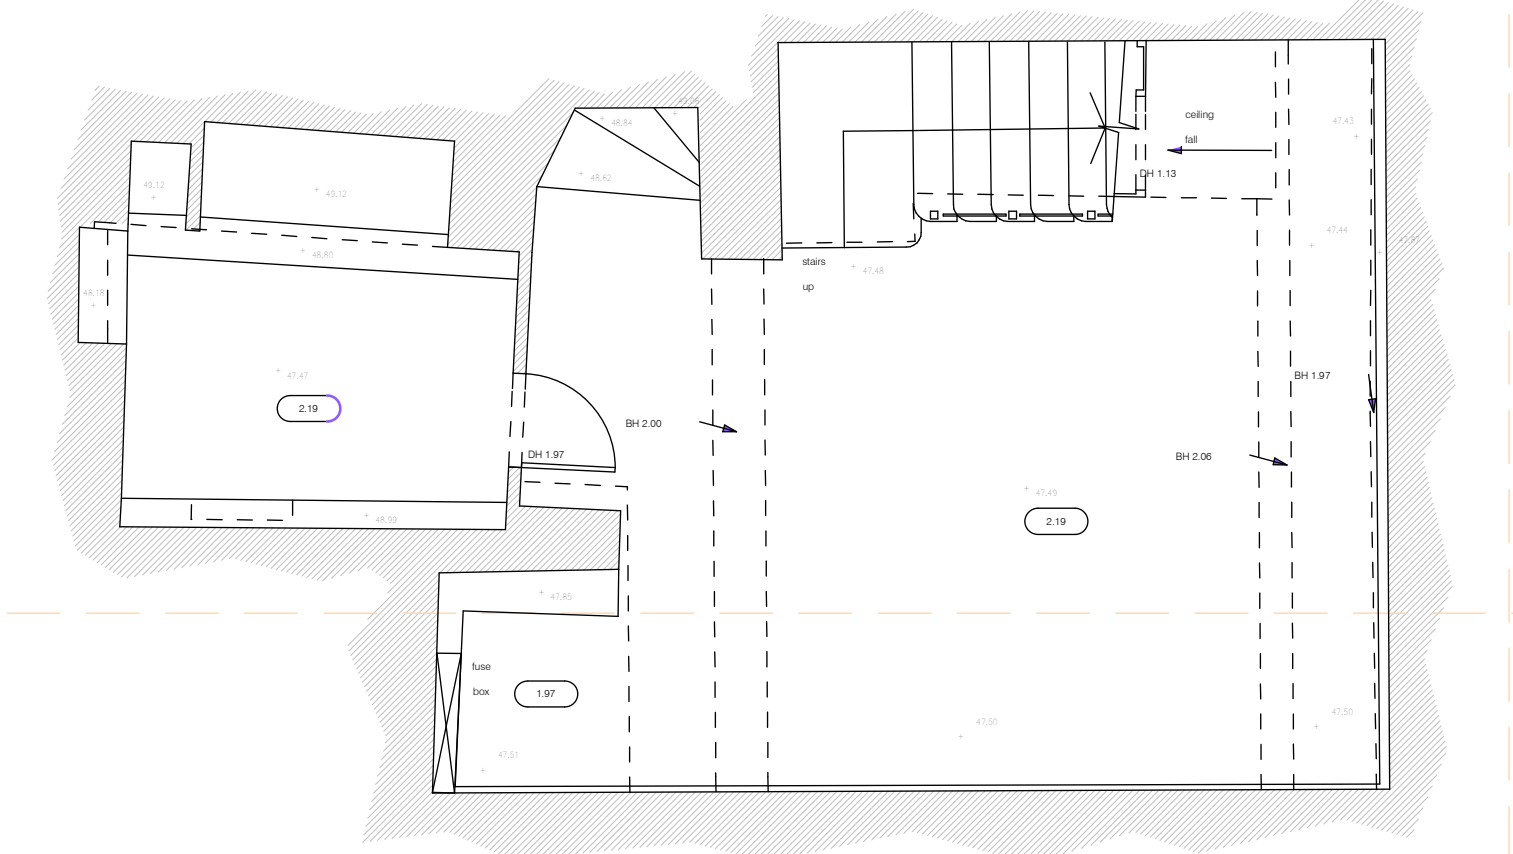


NOTES
 ALL WORK TO BE CARRIED OUT IN ACCORDANCE WITH THE BUILDING REGULATIONS AND THE REQUIREMENTS OF THE LOCAL AUTHORITY.

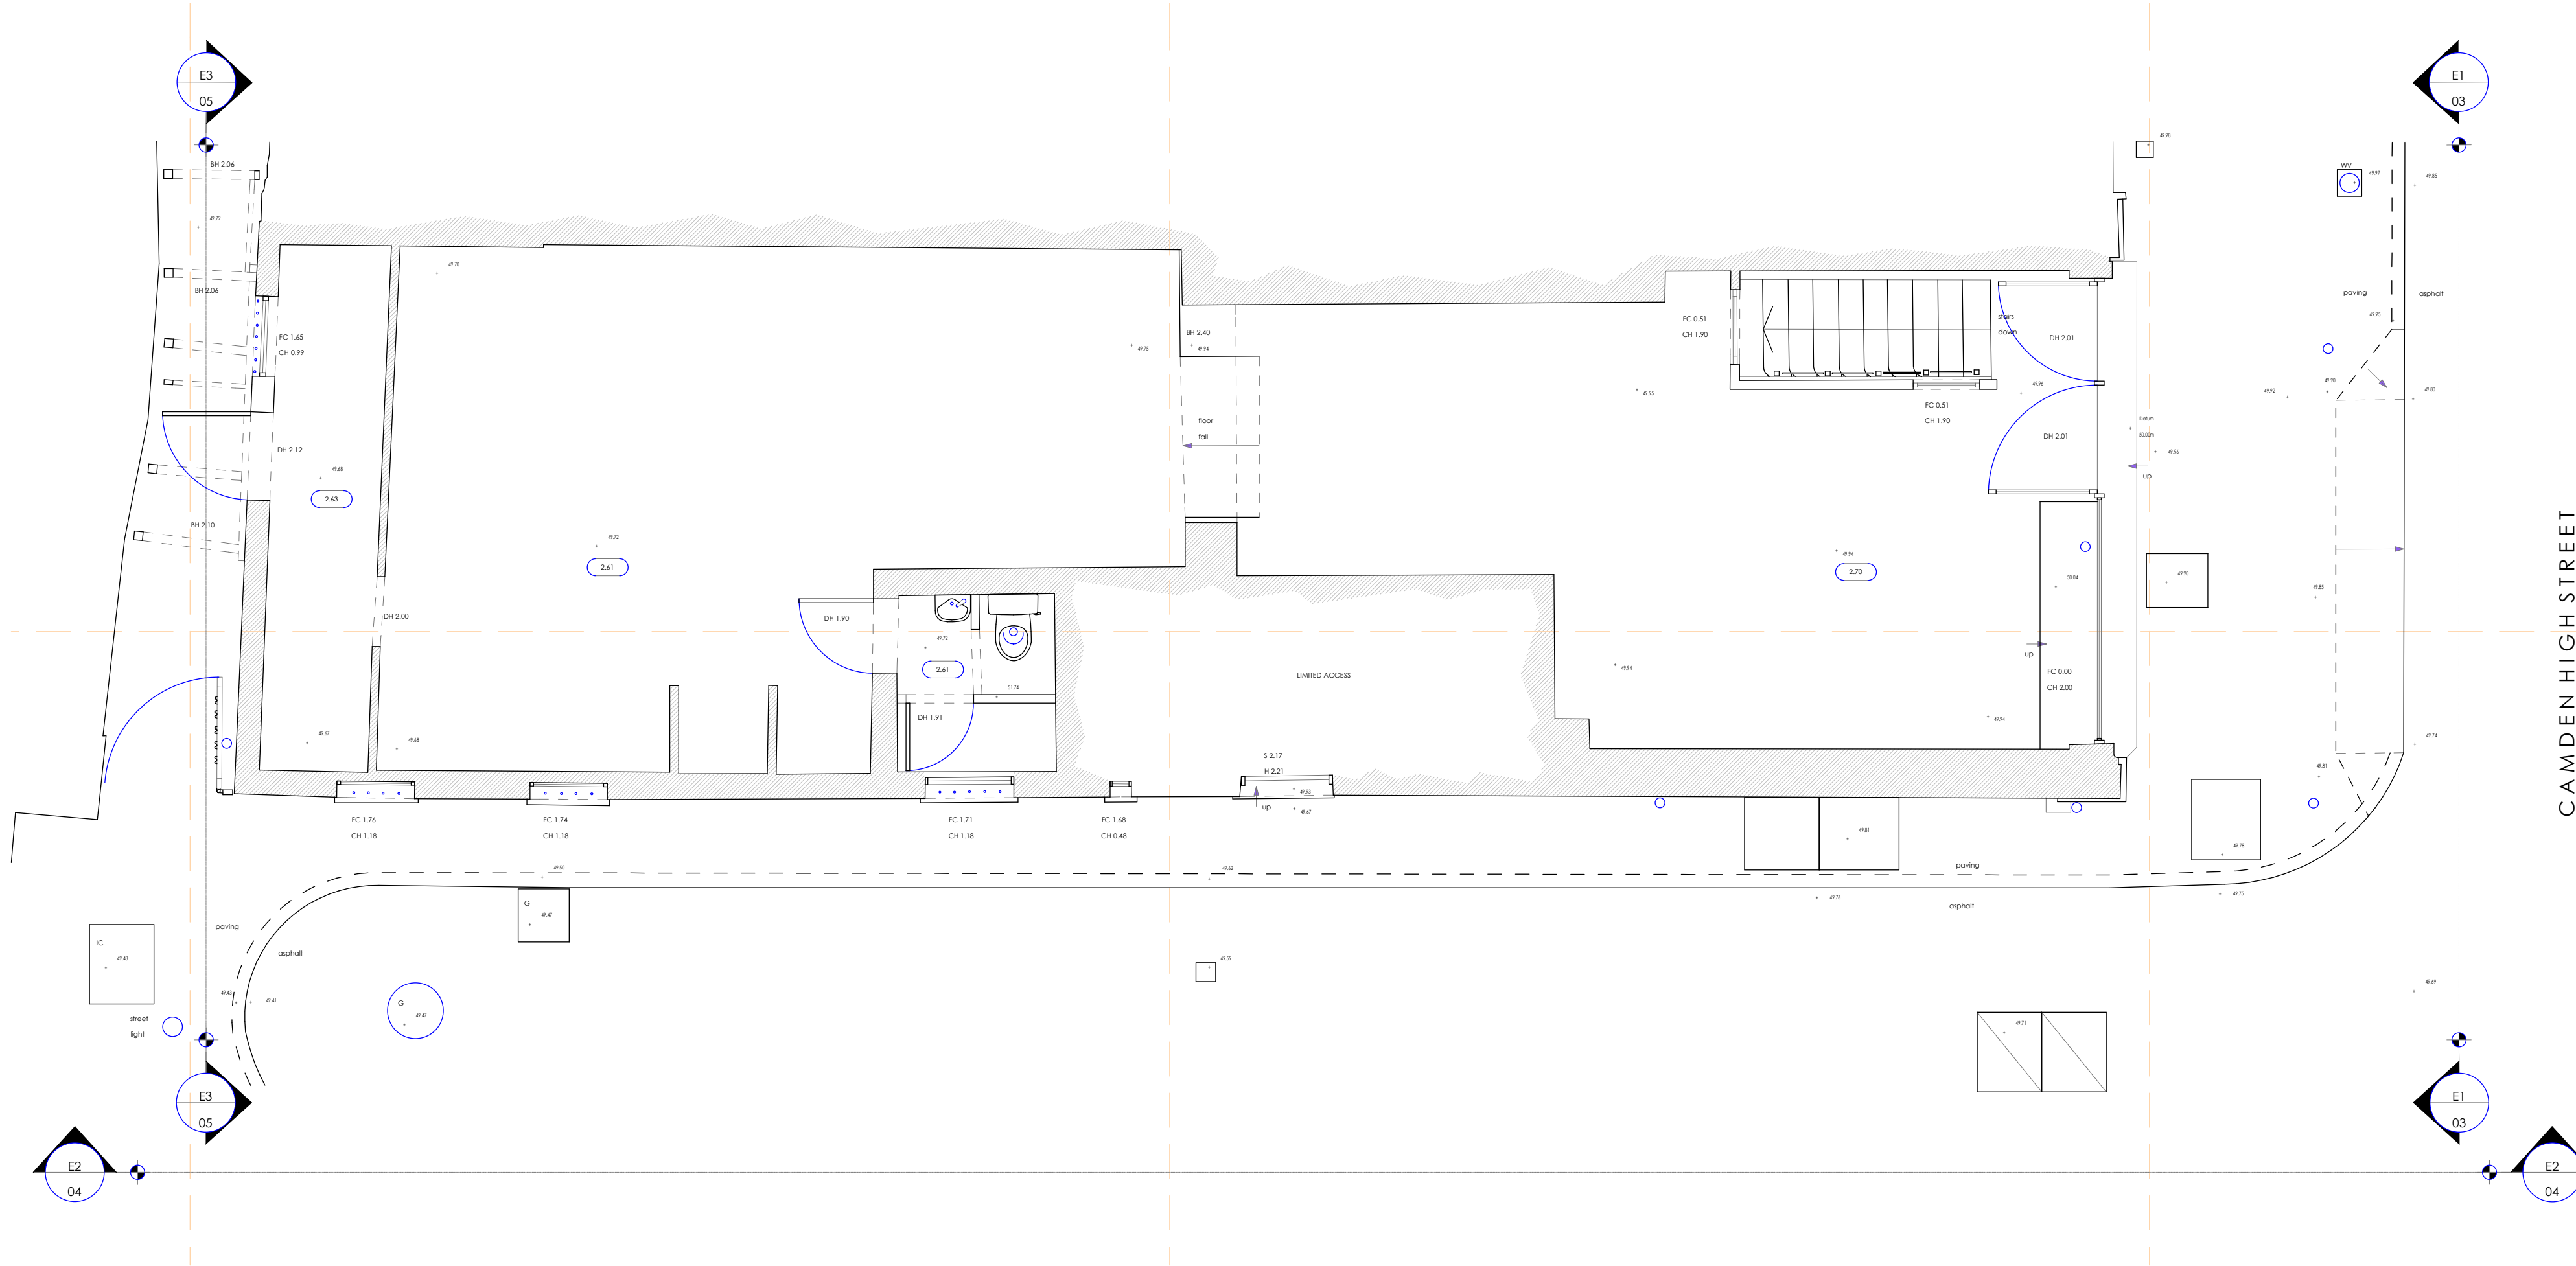

REV DESCRIPTION BY CHKD DATE

LOROC
 ARCHITECTS

25A PARK SQUARE WEST, LEEDS, LS1 2PW
 T: 0113 233 7755
 W: WWW.LOROC.CO.UK

3RD FLOOR, 86 - 90 PAUL STREET, LONDON, EC2A 4NE
 T: 0203 875 5333

PROJECT 57 CAMDEN HIGH STREET LONDON, NW1 7JL

TITLE GENERAL ARRANGEMENT
 Planning Information
 EXISTING LOWER GROUND/GROUND FLOOR PLANS, ELEVATIONS

DRAWING NO. 0204-CHS-0207 REVISION
 SCALE 1:50/100 @ A1 DATE SEP 2021
 DRAWN BY IR CHECKED BY

PURPOSE OF ISSUE
 PLANNING BUILDING REGS TENDER
 COMMENT INFORMATION CONSTRUCTION

THIS DRAWING IS COPYRIGHT AND THE INTELLECTUAL PROPERTY OF LOROC ARCHITECTS LIMITED. THIS DRAWING MAY NOT BE REPRODUCED IN WHOLE OR IN PART WITHOUT WRITTEN AUTHORITY. NO DIMENSIONS TO BE SCALED FROM THIS DRAWING. ALL DIMENSIONS TO BE CHECKED ON SITE PRIOR TO COMMENCEMENT OF WORKS AND ANY DISCREPANCIES REPORTED TO THE ARCHITECT/ENGINEER/CONTRACTOR.

