

DISCLAIMER:
 DO NOT SCALE FROM THESE DRAWINGS. FOR ACCURACY, ALL DIMENSIONS AND SPECIFICATIONS MUST BE CONFIRMED AT THE SITE AND WITH RELEVANT TECHNICAL DRAWINGS.
 TO BE READ IN CONJUNCTION WITH STRUCTURAL ENGINEER'S DRAWINGS AND SPECIFICATIONS.
 TO BE READ IN CONJUNCTION WITH SERVICE ENGINEER'S DRAWINGS AND SPECIFICATIONS.
 ANY DISCREPANCY BETWEEN DRAWINGS AND DIMENSION ON SITE ARE TO BE BROUGHT TO THE ATTENTION OF THE ARCHITECT PRIOR TO CONSTRUCTION.


2020 © CHARLES TASHIMA ARCHITECTURE. ALL RIGHTS RESERVED.
 NO PART OF THIS DOCUMENT OR DESIGN CONTAINED WITHIN THIS DOCUMENT SHOULD BE COPIED OR REPRODUCED WITHOUT THE CONSENT OF CHARLES TASHIMA ARCHITECTURE.

KEY
 — SITE BOUNDARY

No. 10 Lindfield Gdns

No. 8 Lindfield Gardens

No. 6 Lindfield Gdns

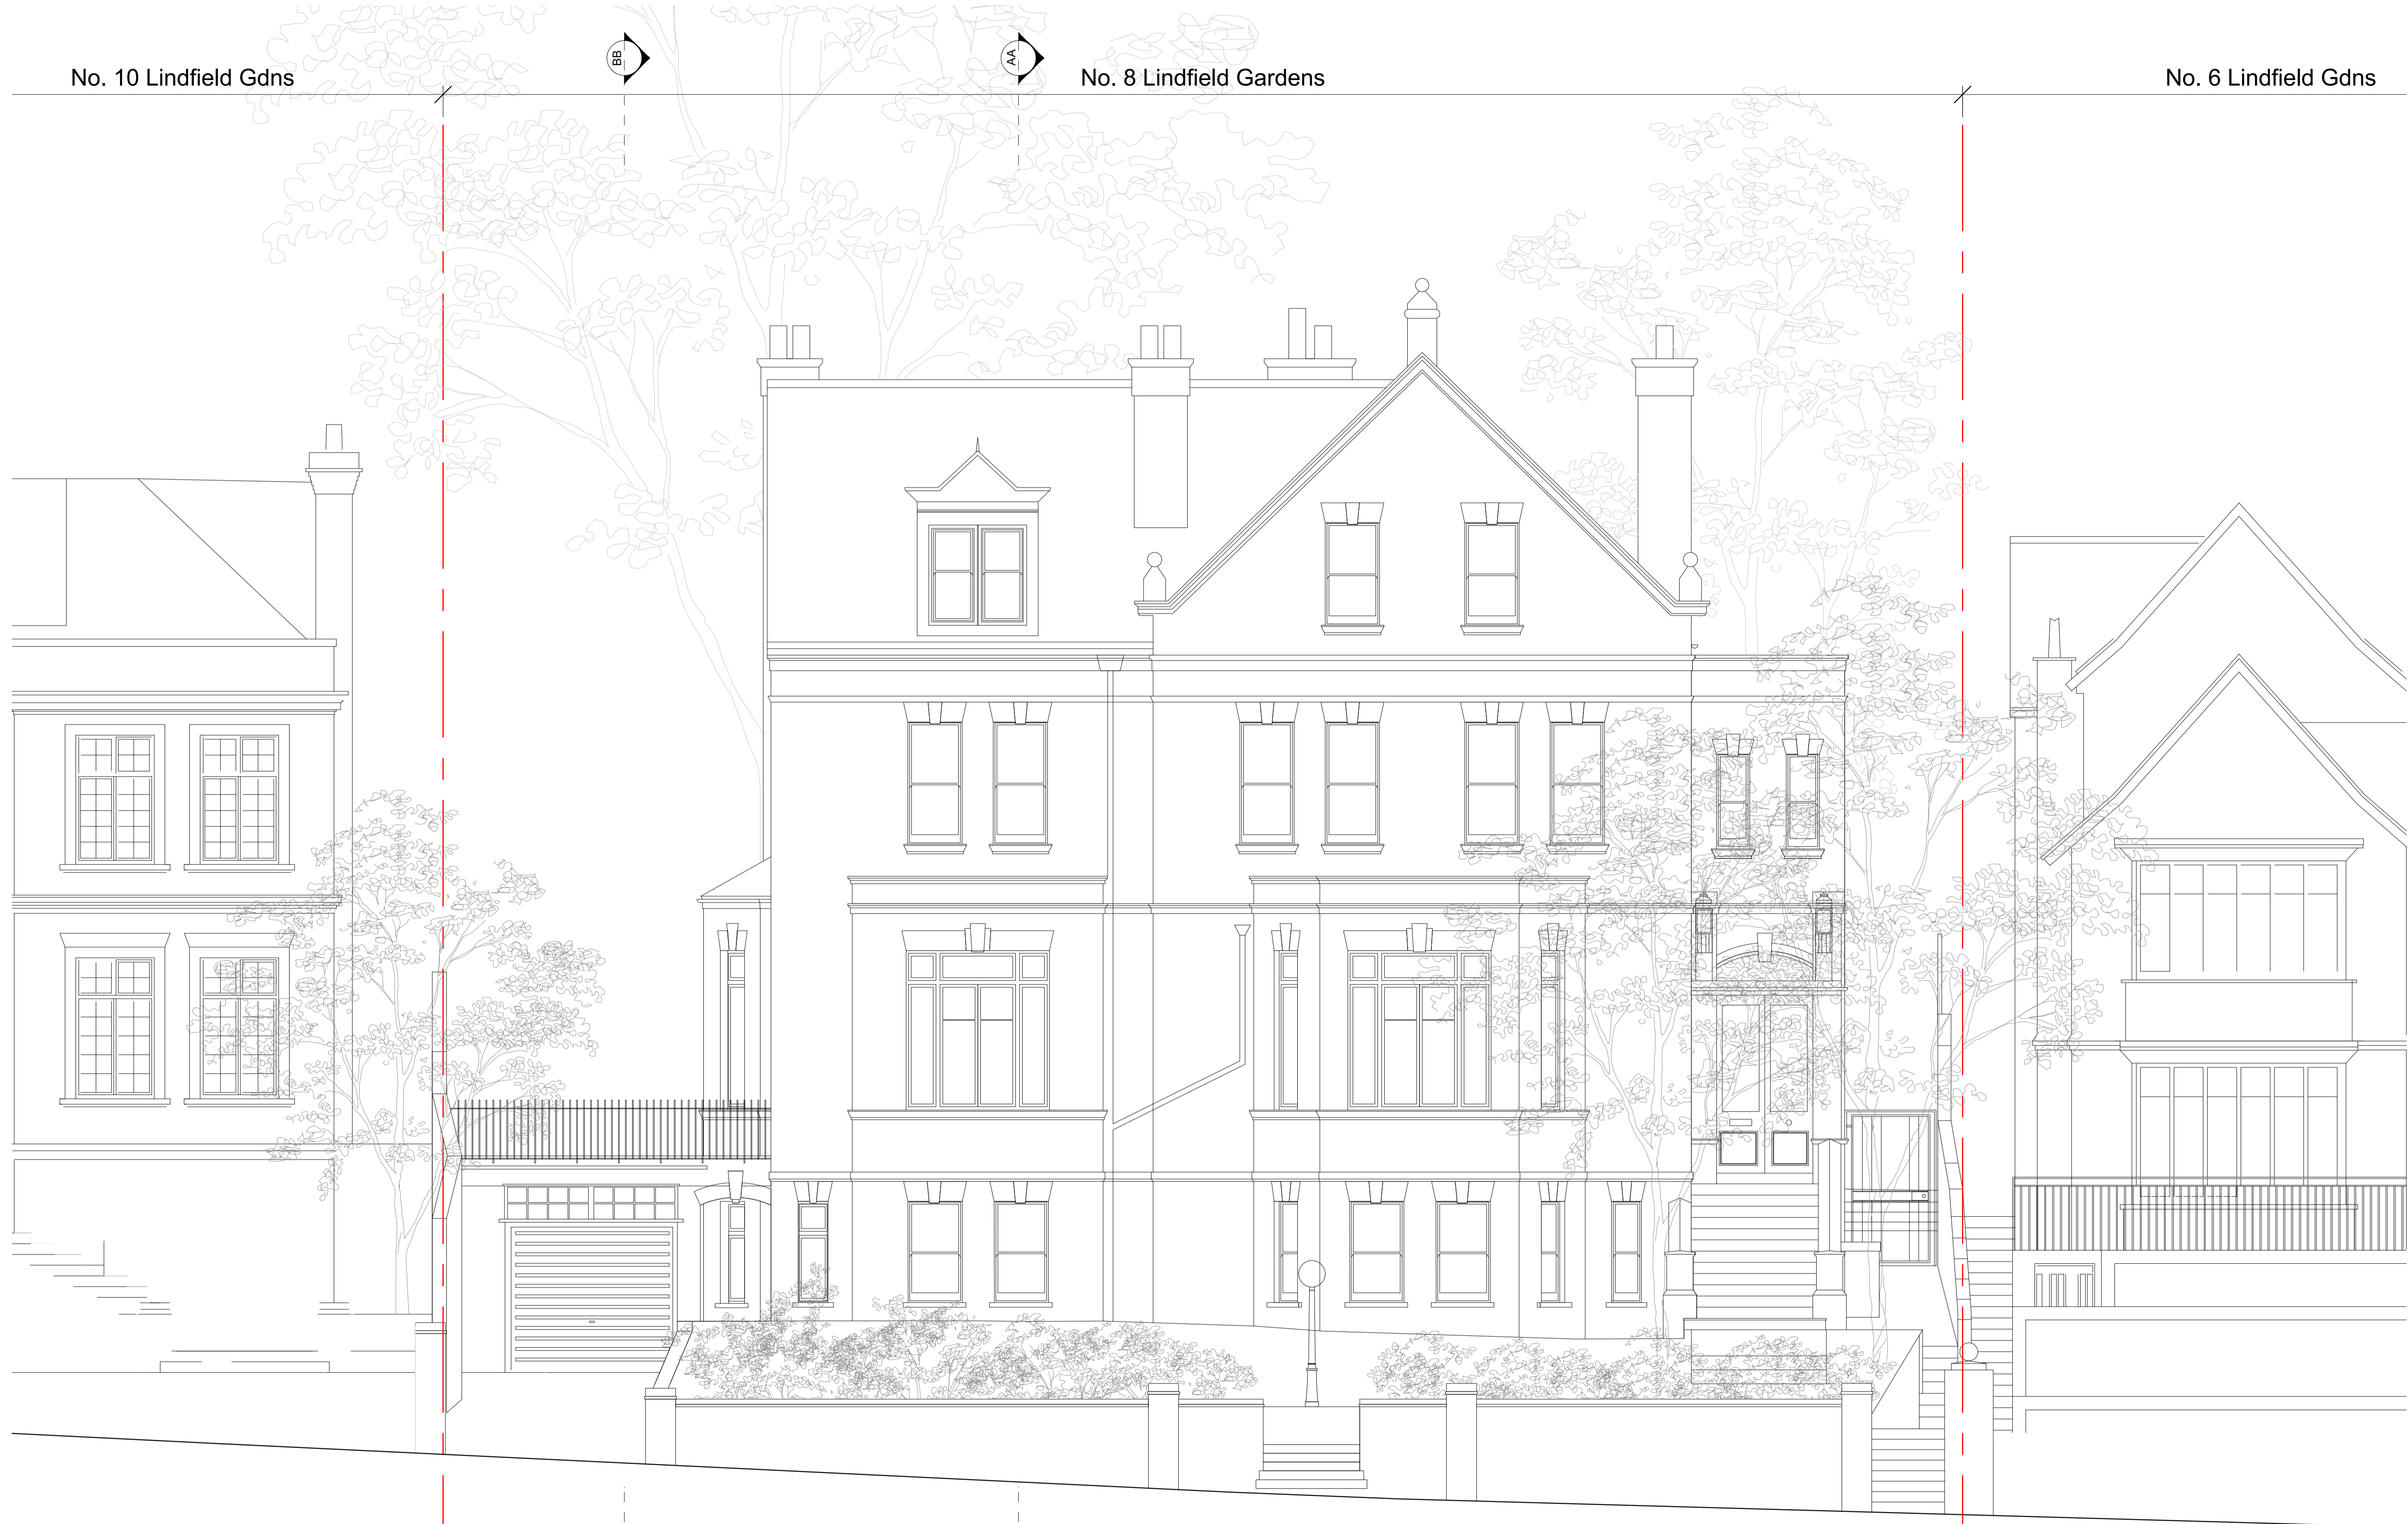

NOT FOR CONSTRUCTION

PLANNING

PROJECT:
**8 LINDFIELD GARDENS,
 LONDON, NW3 6PU**

PROJECT NUMBER:	1115
PROJECT STAGE:	PLANNING
ISSUE DATE:	28. SEPTEMBER 2021
SCALE:	1:50 @ A1 1:100 @ A3
DOCUMENT NUMBER:	200
REVISION:	0

SUBJECT:
**EXISTING
 FRONT ELEVATION**

CLIENT: MARC LIXENBERG & SARAH HOWE

CHARLES TASHIMA ARCHITECTURE
 12A Blackstock Mews
 London N4 2BT

Landline: +44(0)20 7281 2351
 Email: info@ct-arch.co.uk
 Website: www.ct-arch.co.uk

Scale 1:100 @ A3

