


Proposed Exterior Furniture Plan (after 6pm)
SCALE 1:100 @ A1

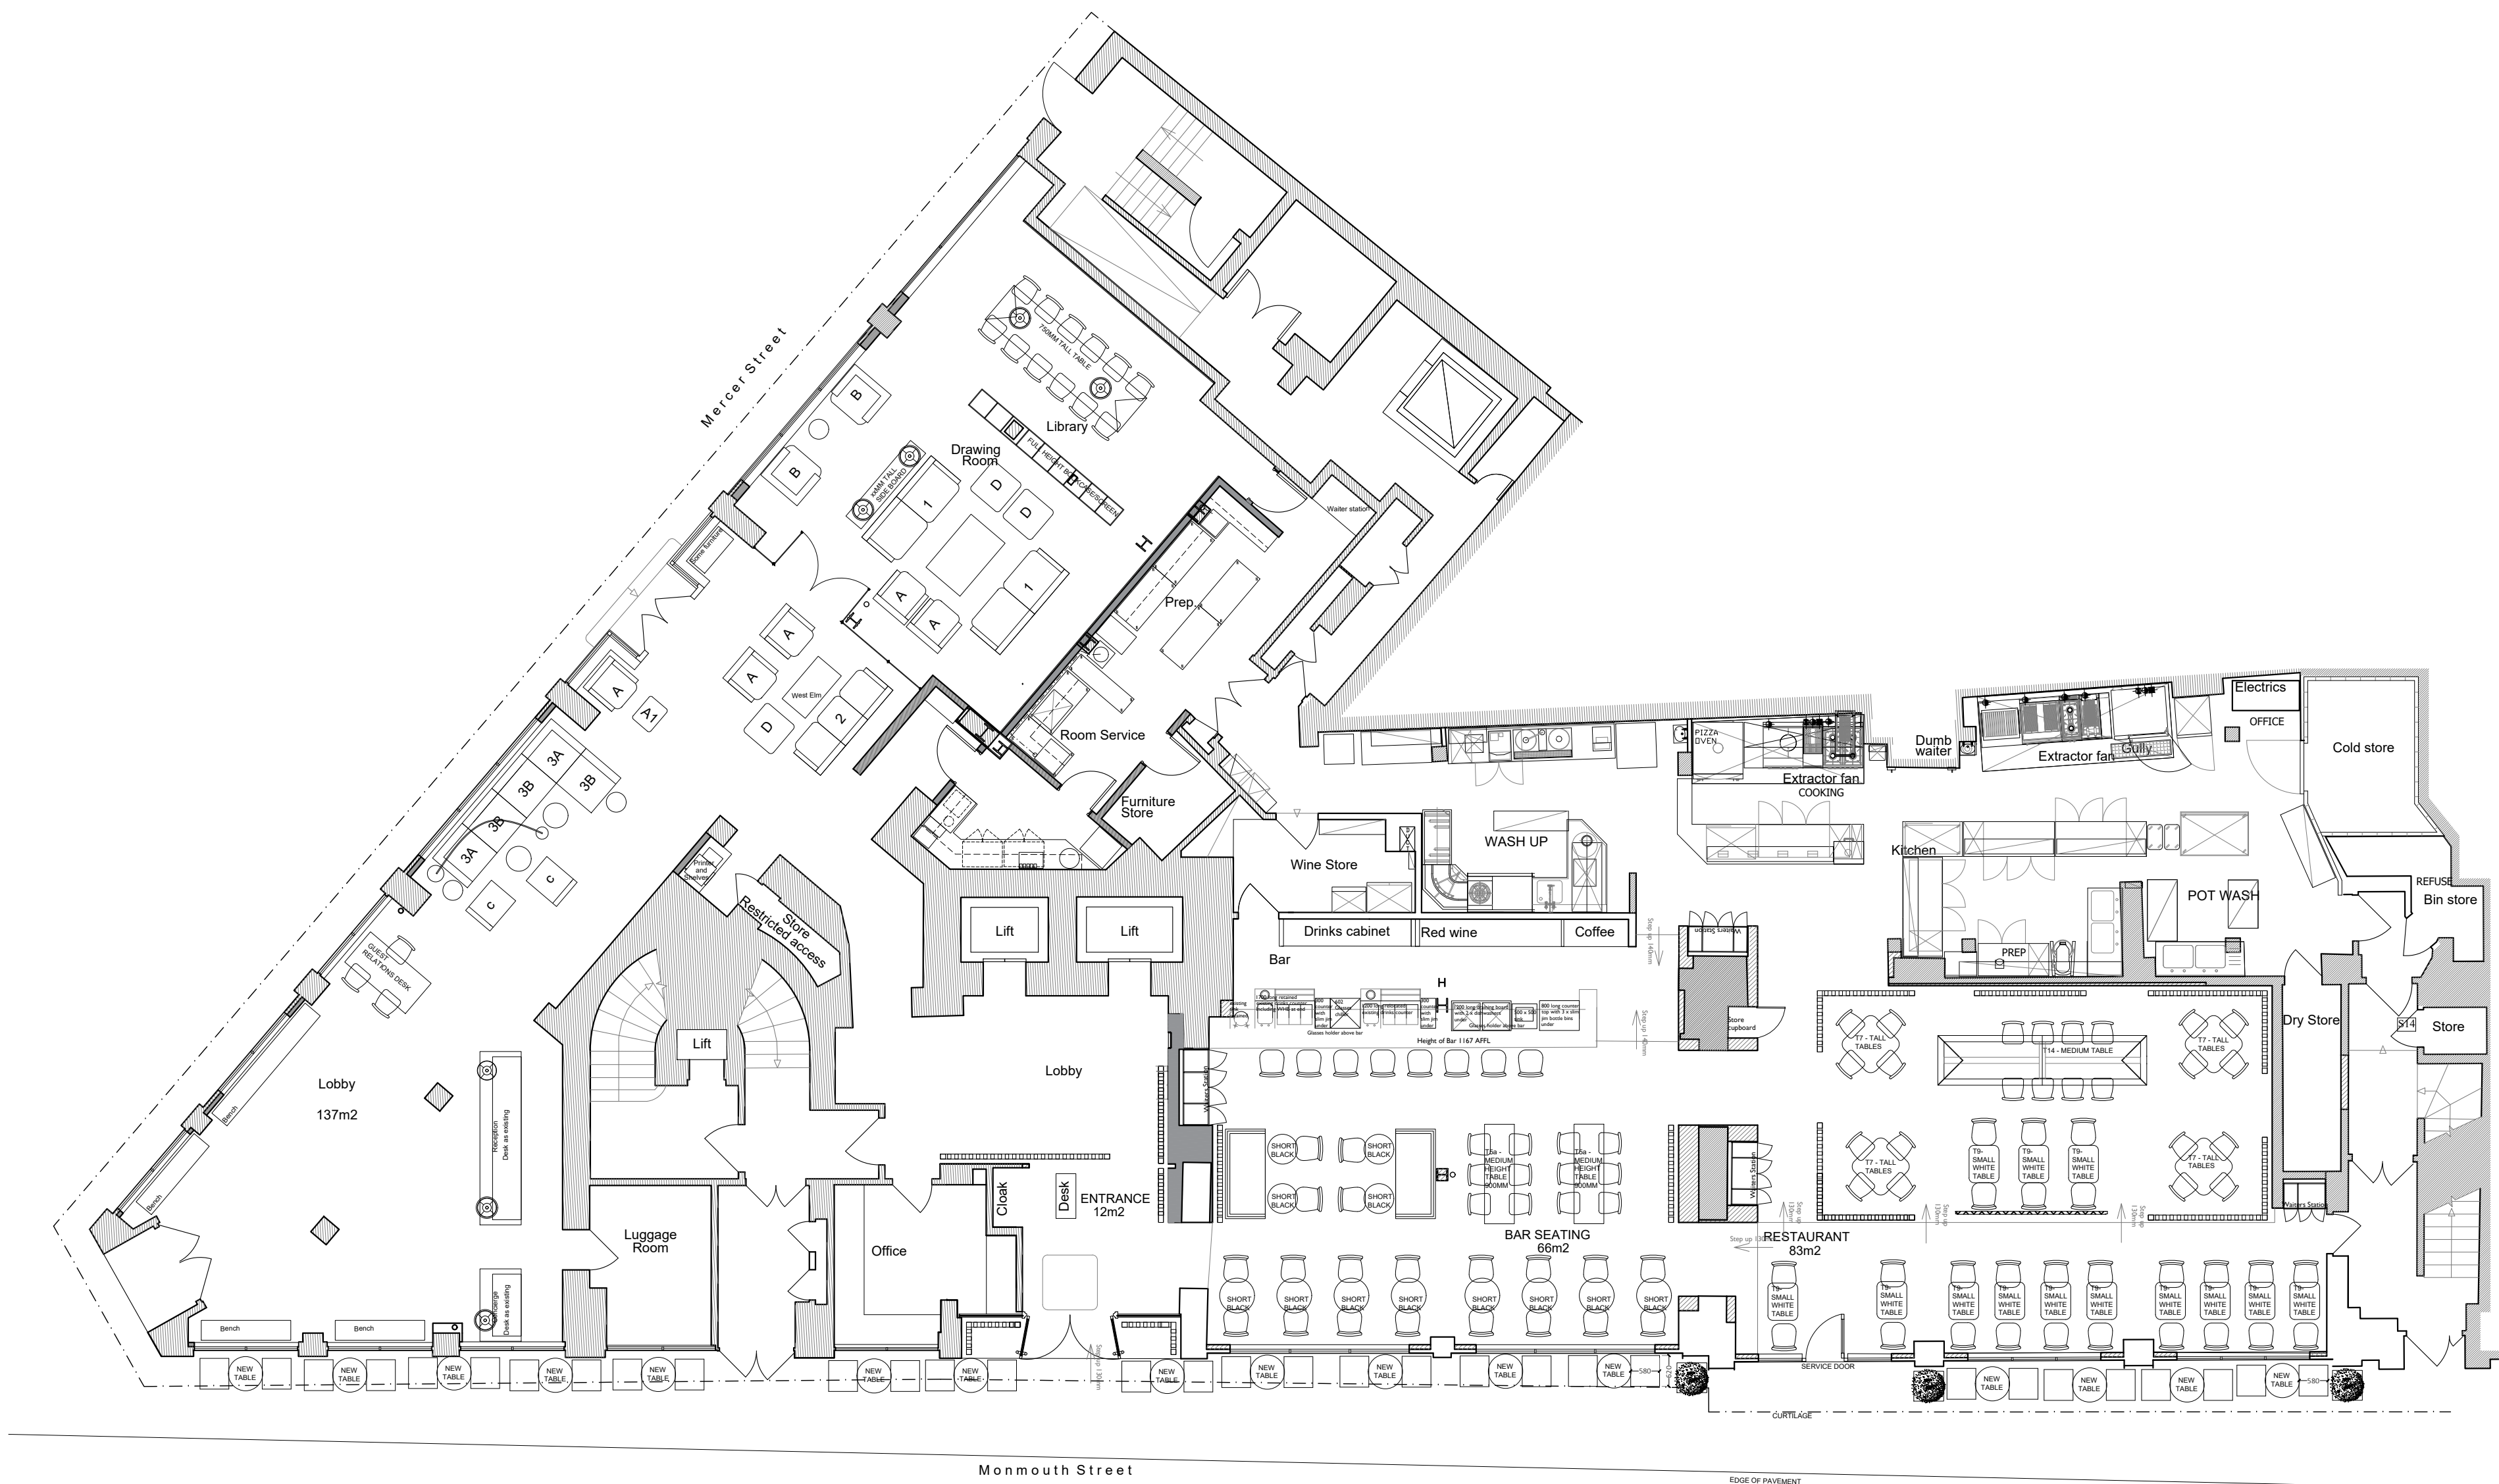

Pavement Licence

Mercer Street Hotel


Revision : Date : Description :

Project : Mercer Street Hotel

Drawing Title :
Proposed - Ground Floor Plan
- Pavement Licence

Client : Edwardian
Scale : 1:100 @ A1
Date : 04/09/2020
Drawn By : AS
Checked By : KS

Drawing Number :
ME.2020.PV.001

 

140 Bath Road, Hayes,
Middlesex UB3 5AW
T: +44 (0)20 8757 7900
F: +44 (0)20 8759 8422
www.edwardian.com

Edwardian London Management Services Limited registered in
England and Wales Registration number: 2800972