
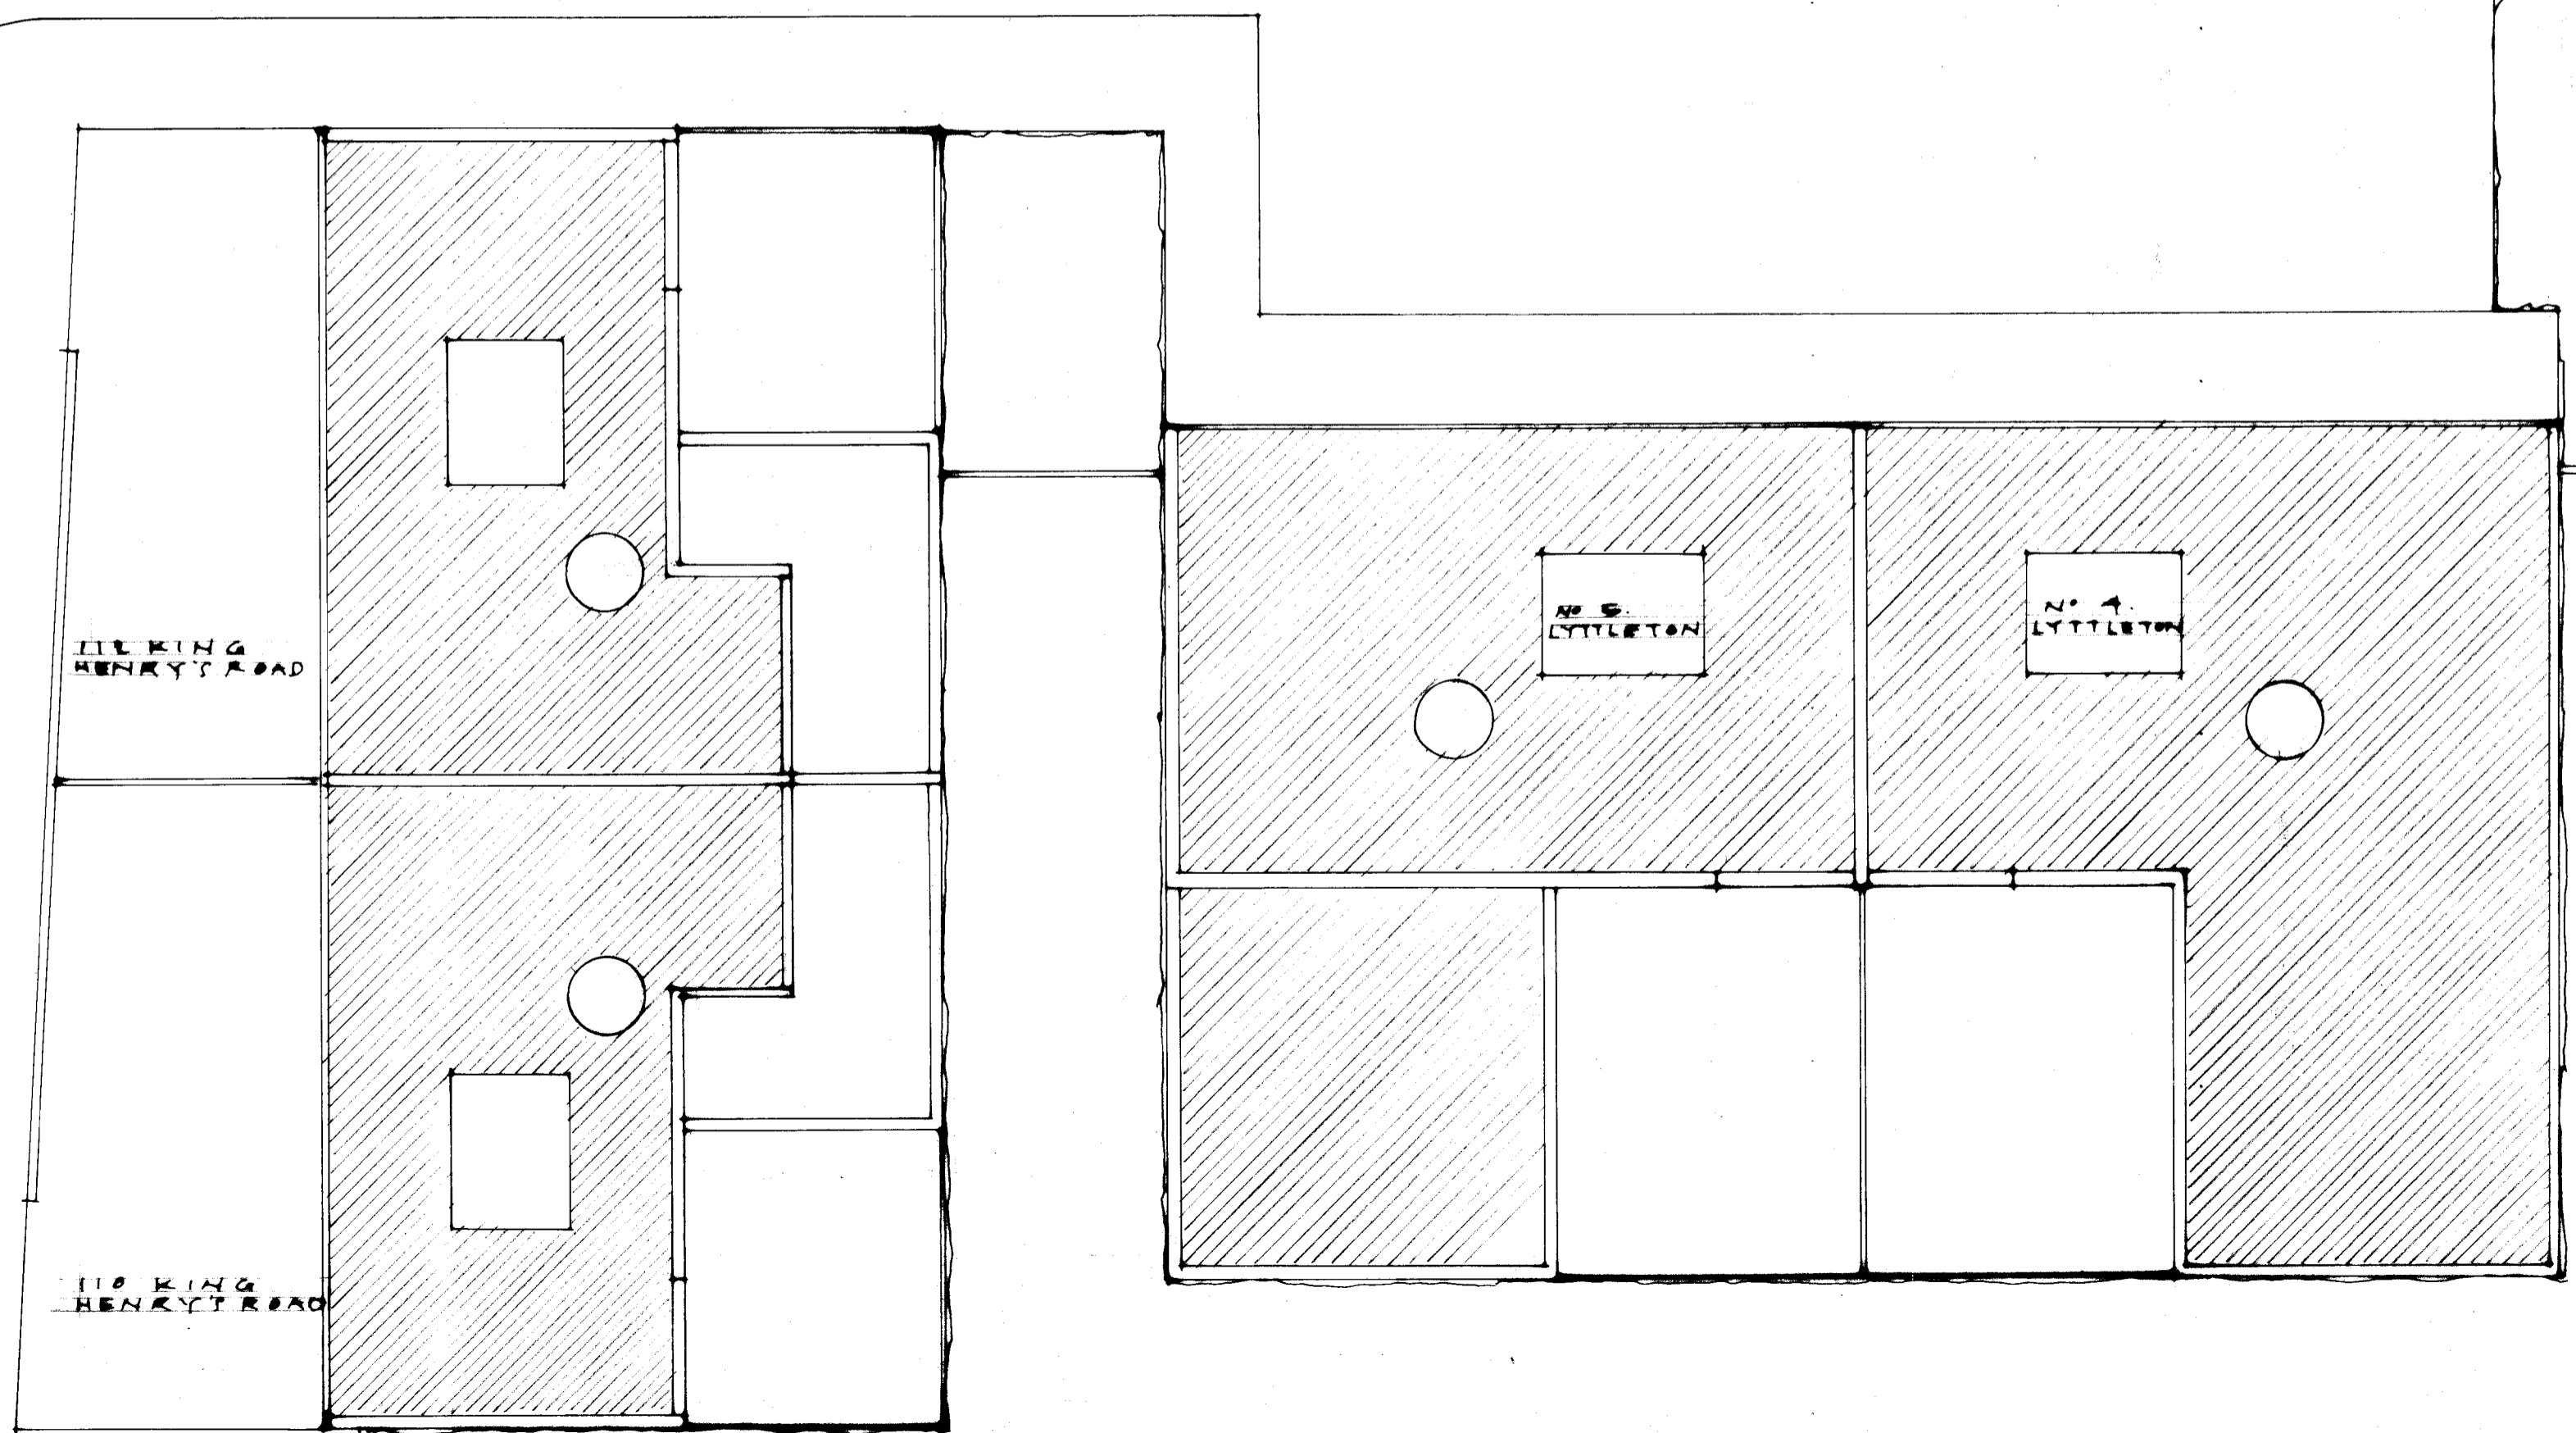
 FLAT ROOF AT SECOND FLOOR LEVEL
 FLAT ROOF AT THIRD FLOOR LEVEL

LYTTLETON PLACE



AS EXISTING
 ROOF PLAN
 112 KING HENRY'S ROAD
 MR. M. BRADBURY-ROSS
 SCALE 1:100 CAD AUG '21

DRWG. NO. 112 KHR/830/