


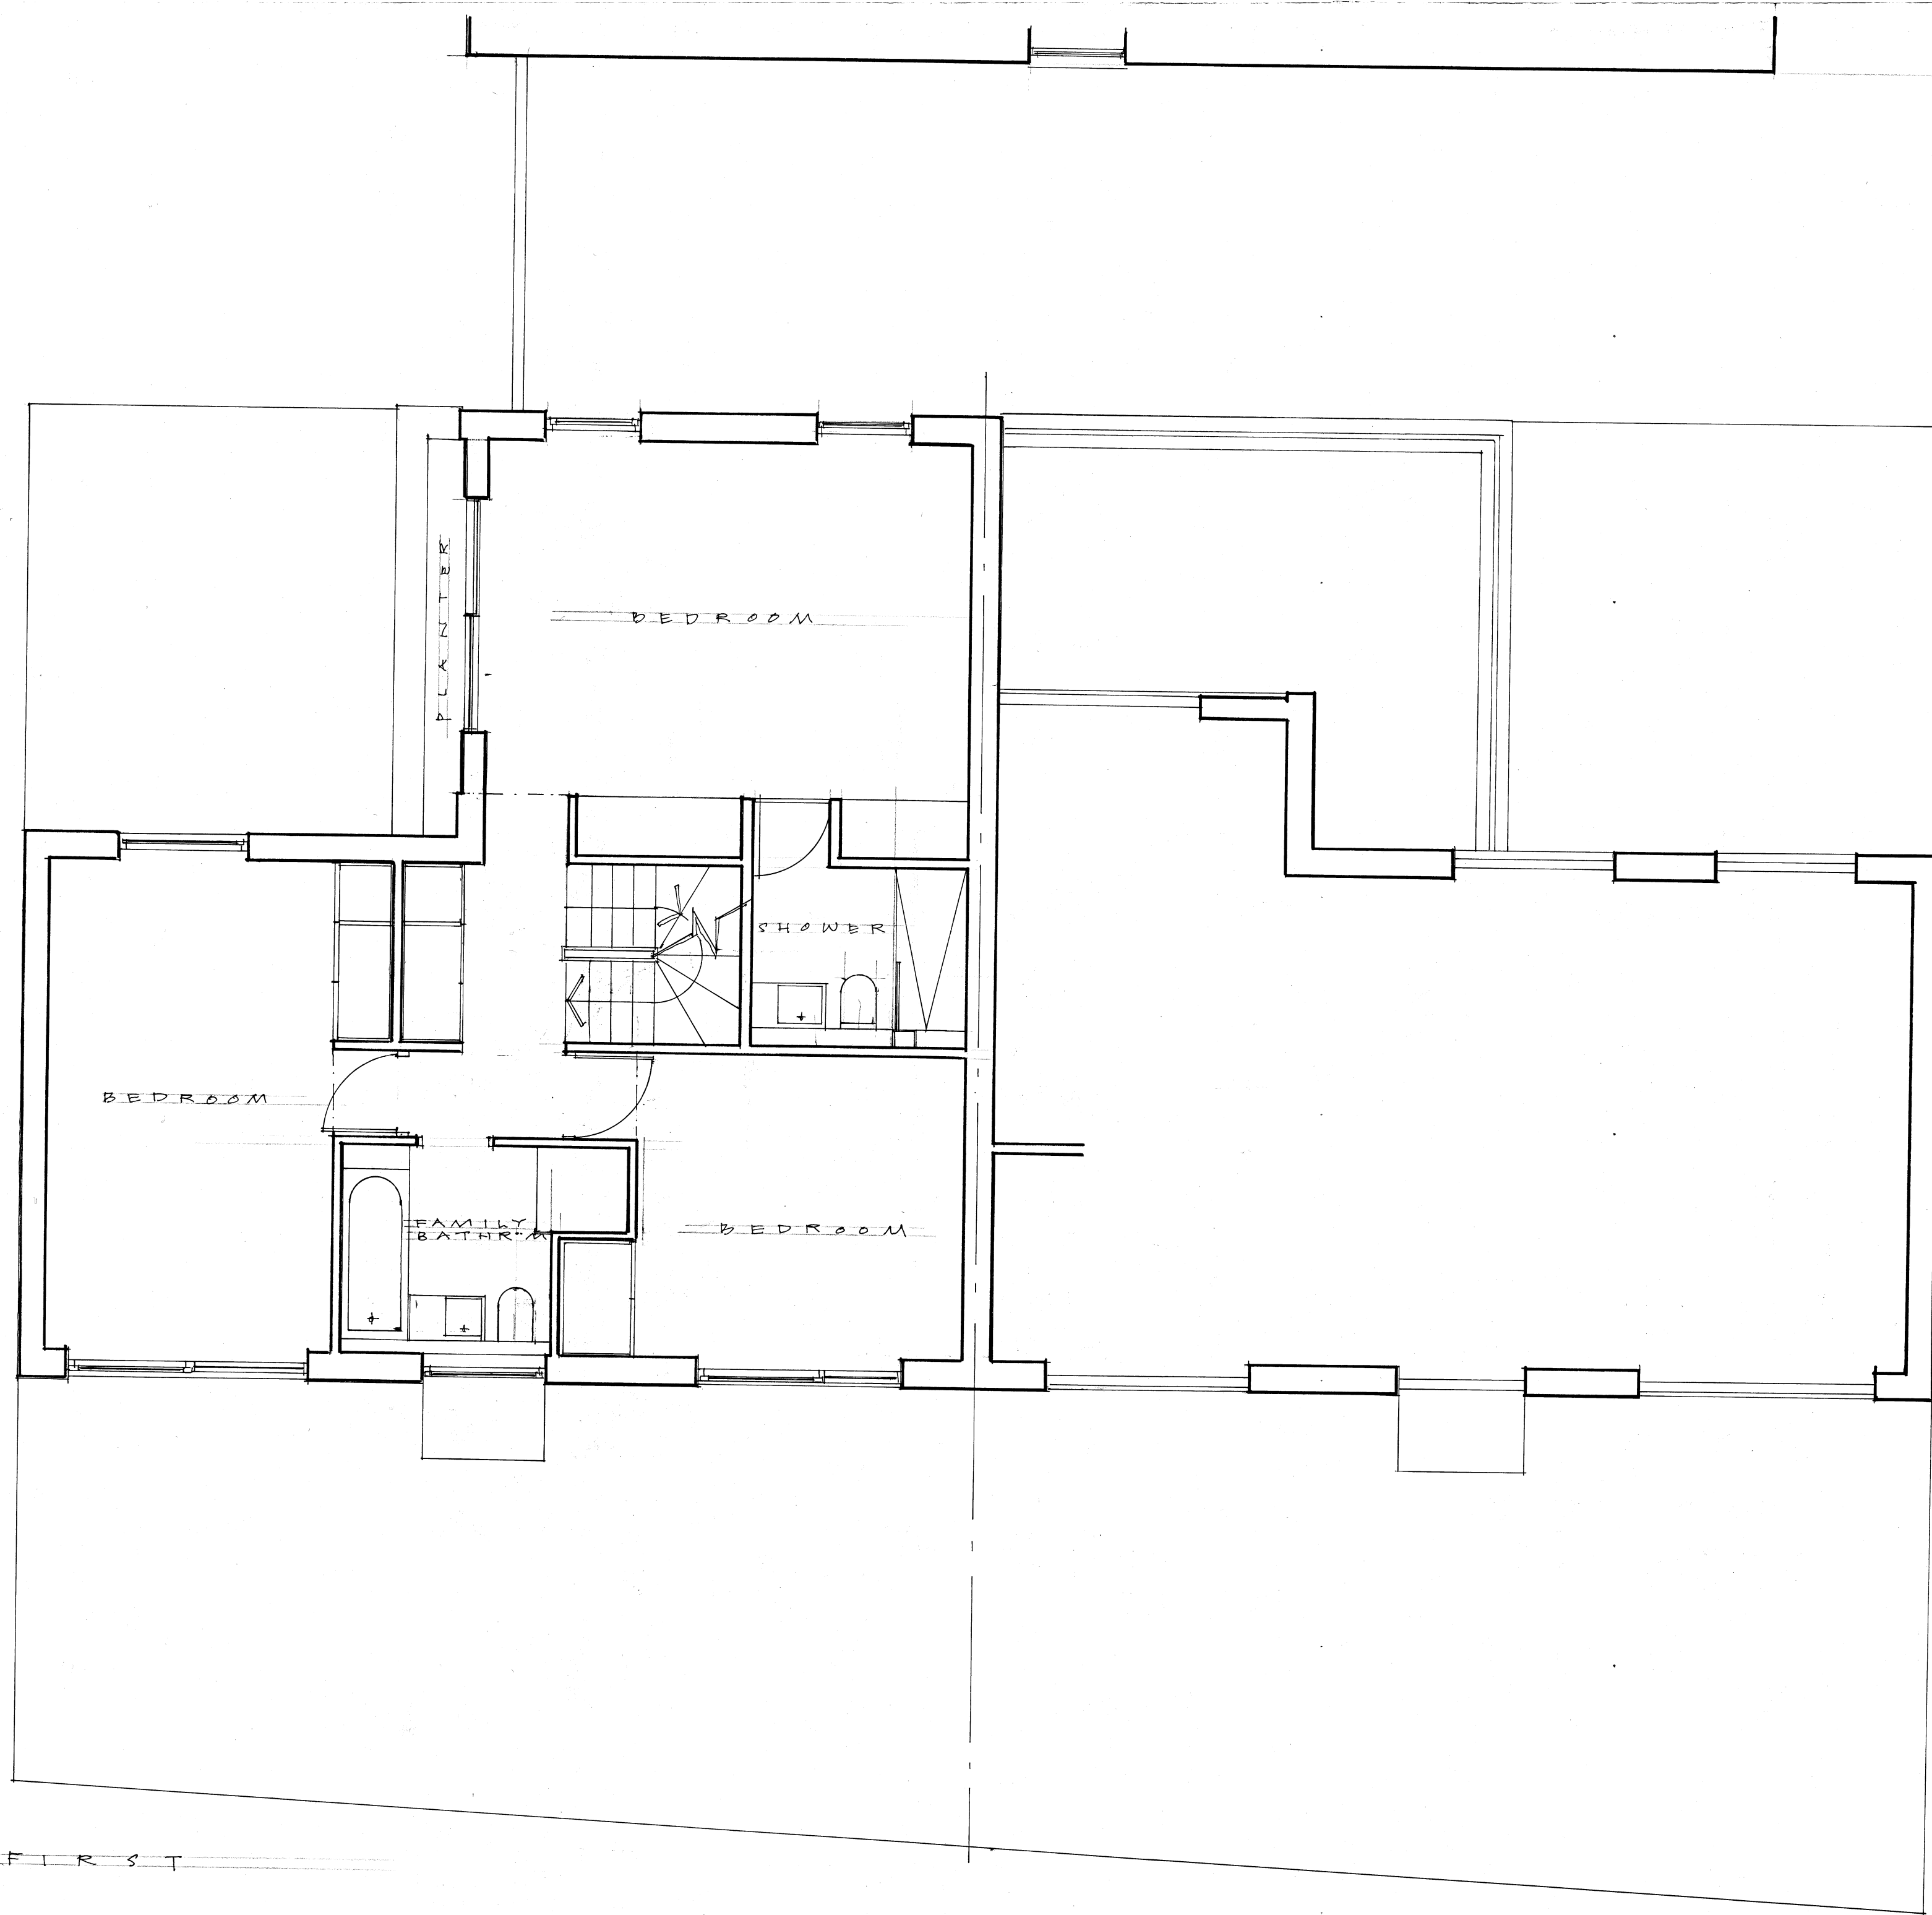

0 1 2 3 4 5
AS PROPOSED
FIRST FLOOR PLAN
112 KING HENRY'S ROAD
MR M. BRADBURY - ROSS
SCALE 1:50 CAZ AUG '21
BRW & N° 112KHR/830/103