


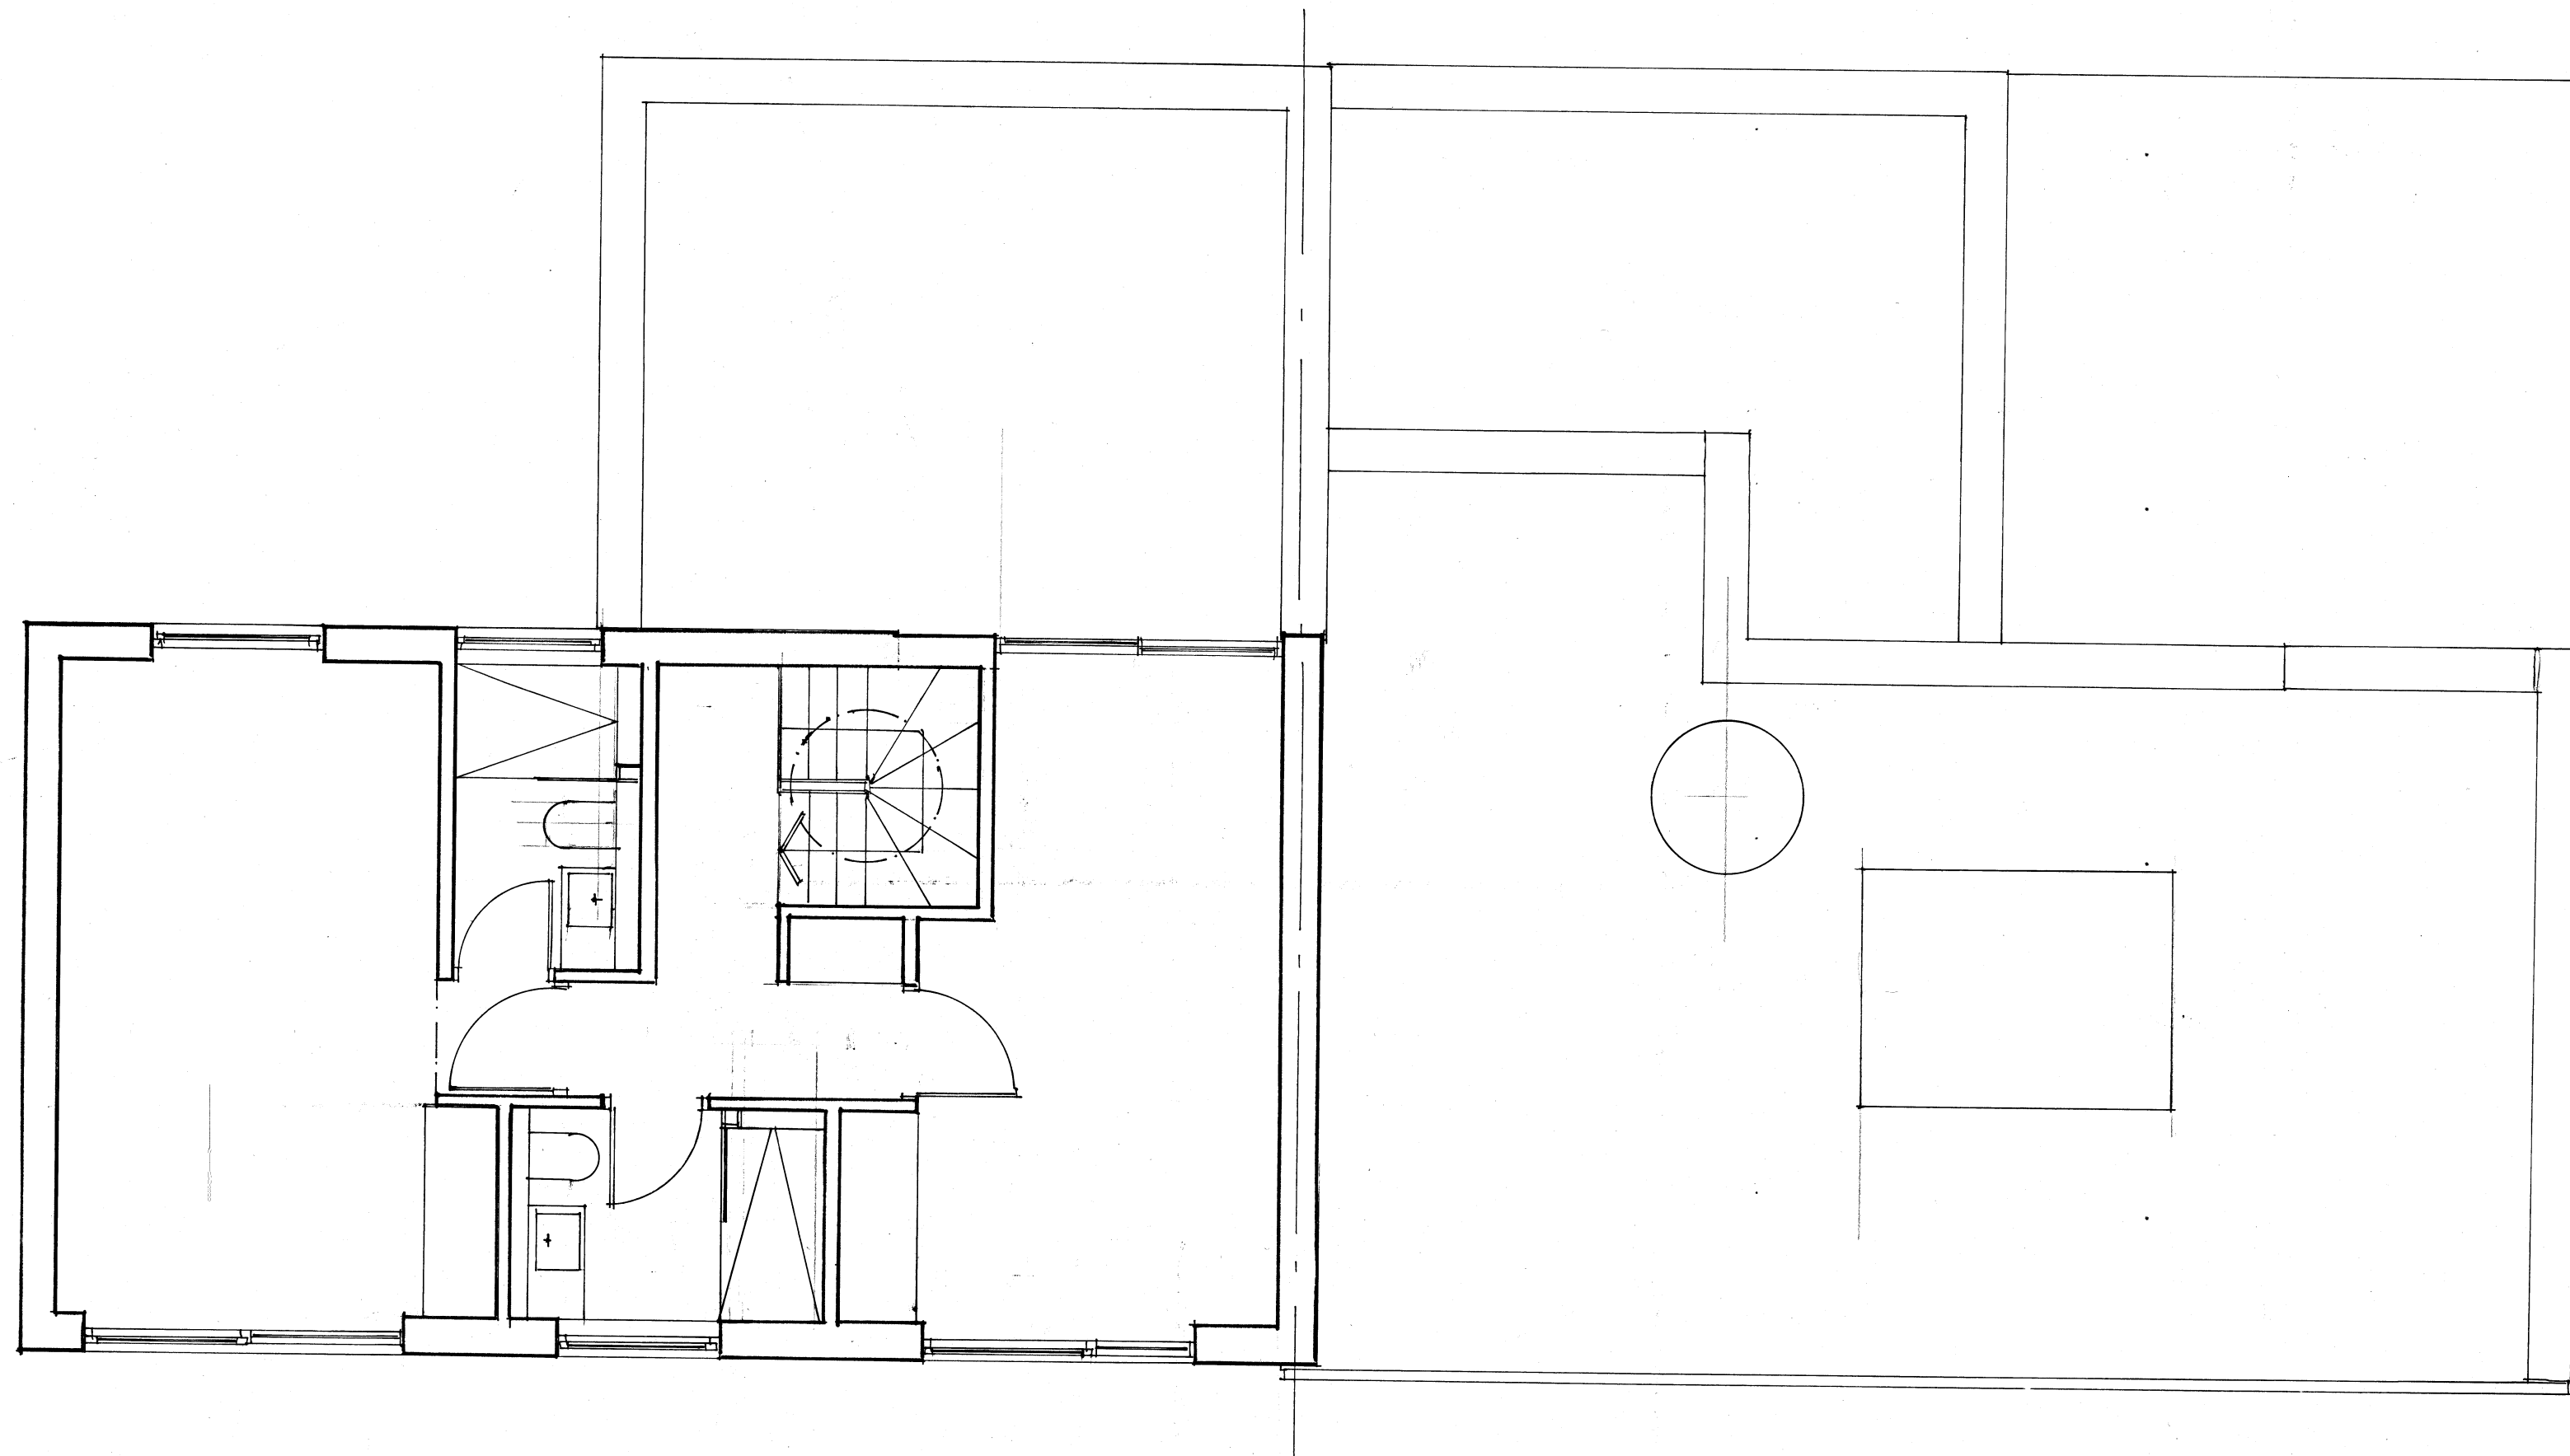

0 1 2 3 4 5
AS PROPOSED
SECOND FLOOR PLAN
112 KING HENRY'S ROAD
MR M. BRADBURY - ROSS
SCALE 1" = 50' 02" AUG '21
DRWG N° 112 KHR / 030 / 104