



[www.lambertsurv.co.uk](http://www.lambertsurv.co.uk)

This drawing is the copyright of Lamberts and may not be reproduced without written consent. Do not scale this drawing. All dimensions to be checked on site before work commences.


| REVISIONS |  |            |          |
|-----------|--|------------|----------|
| REV.      | DESCRIPTION                              | DATE       | APPROVED |
| A         | Updated condensor and pipework positions | 26/10/2021 | PV       |

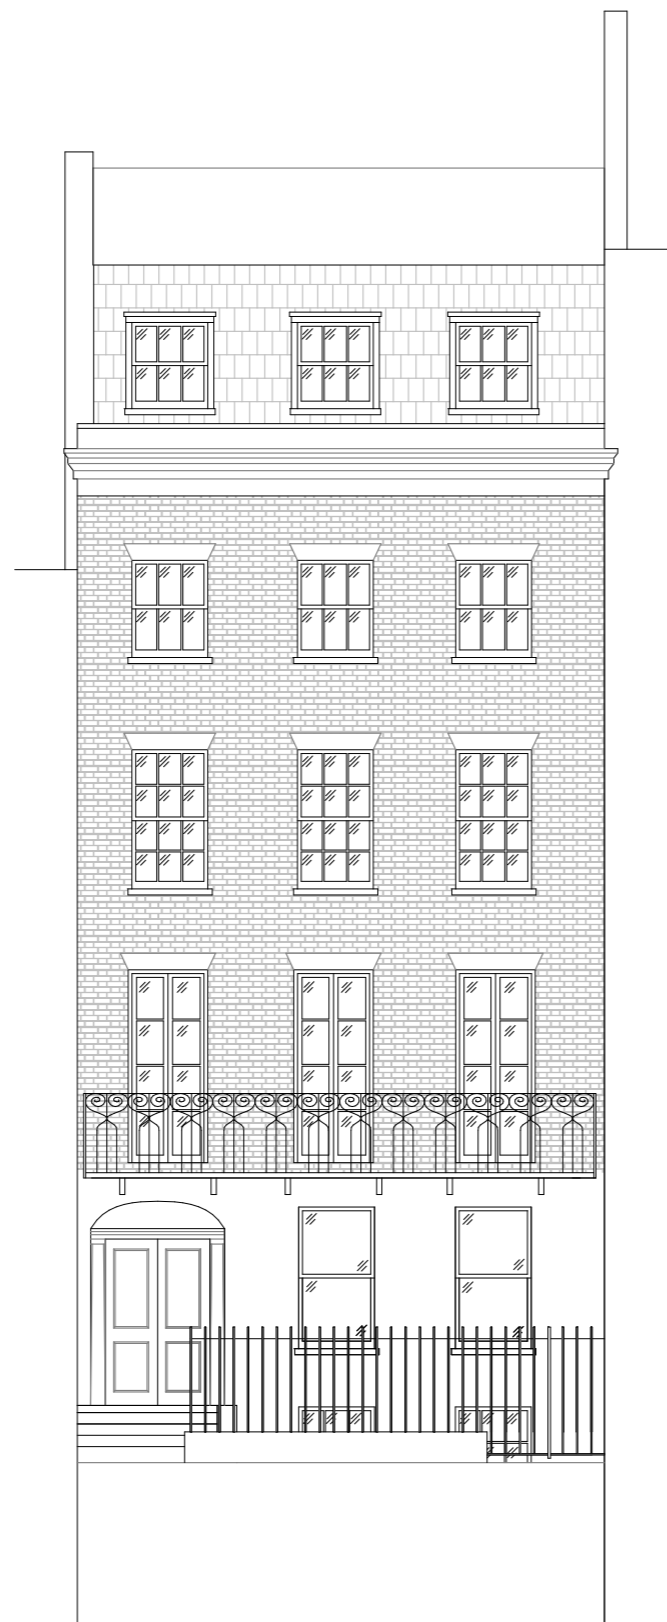

Front Elevation

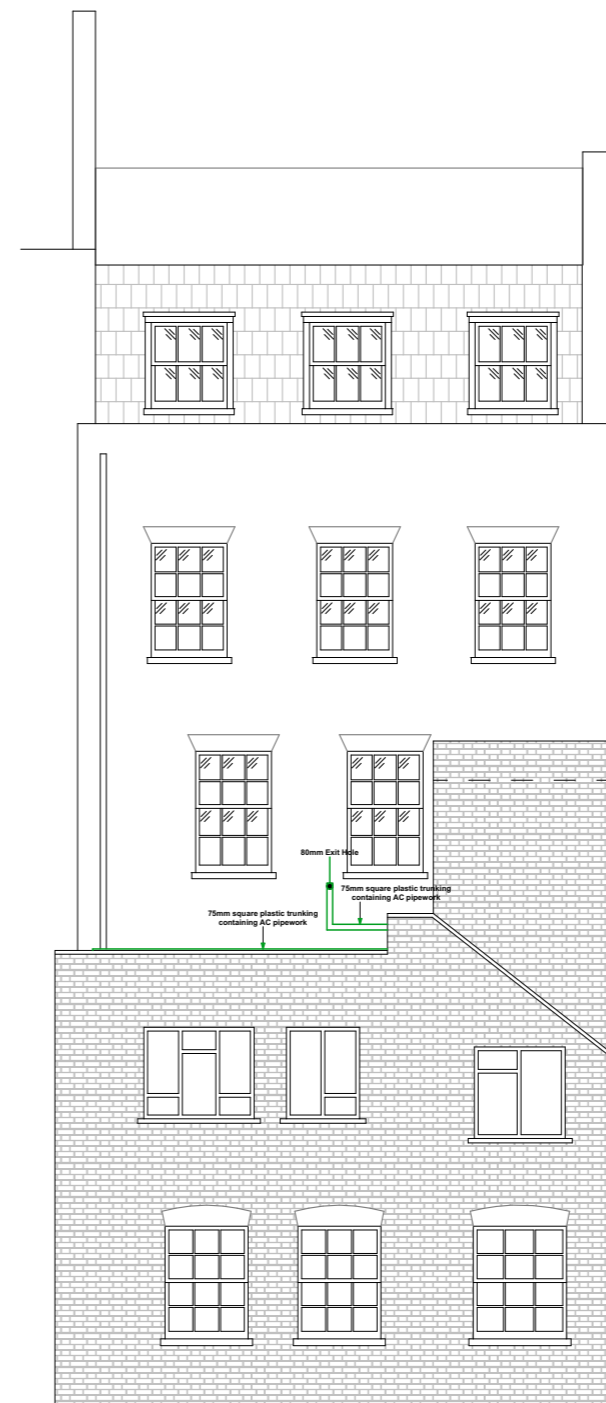

Rear Elevation

 

**TITLE**  
Proposed Front and  
Rear Elevation

**SITE**  
9 Lincoln's Inn Fields,  
London,  
WC2A 3BP



Aztec Row, 3 Berners Road  
London, N1 0PW  
tel: 020 7837 8110  
e-mail: post@lambertsurv.co.uk

|                 |          |                   |                 |
|-----------------|----------|-------------------|-----------------|
| <b>Date</b>     | Oct 2021 | <b>Scale</b>      | 1:100@A3        |
| <b>Drawn By</b> | HV       | <b>Dwg Number</b> | 98288/P02/Rev A |