




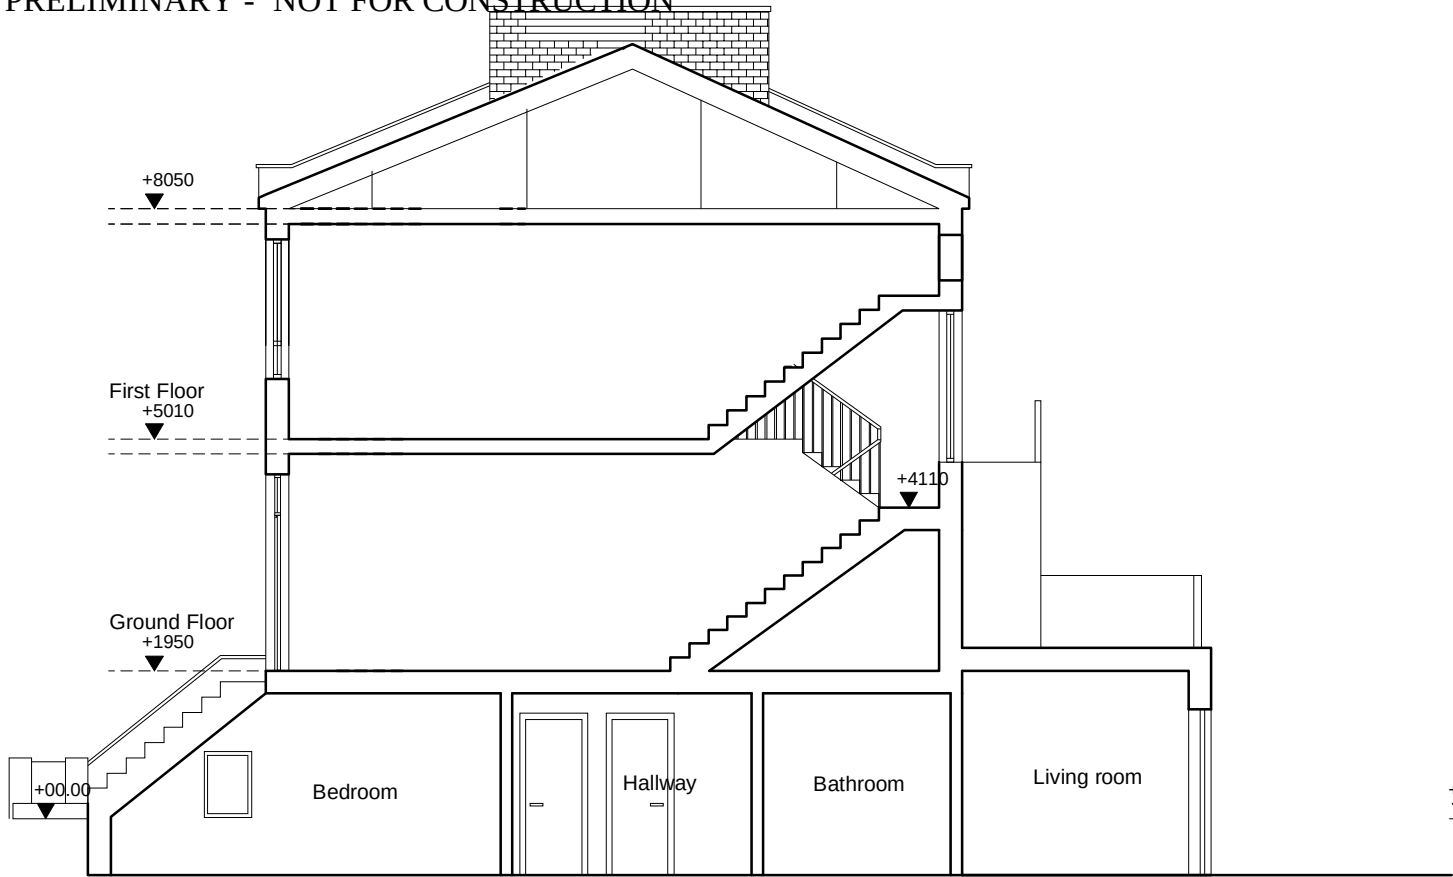


LONG SECTION EXISTING
SCALE 1:100

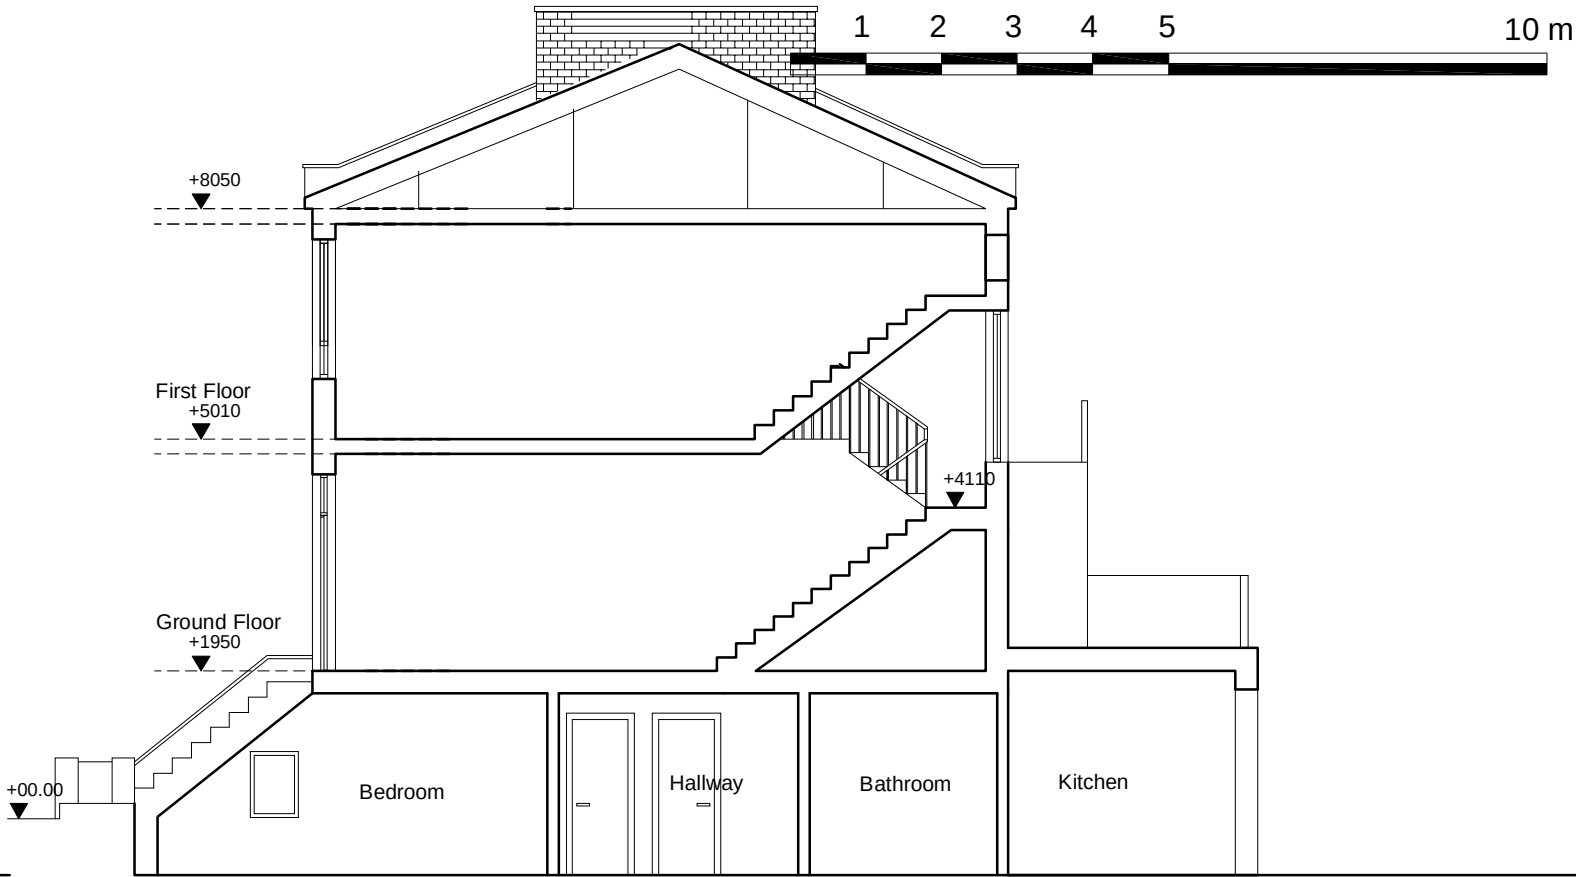

LONG SECTION PROPOSED
SCALE 1:100

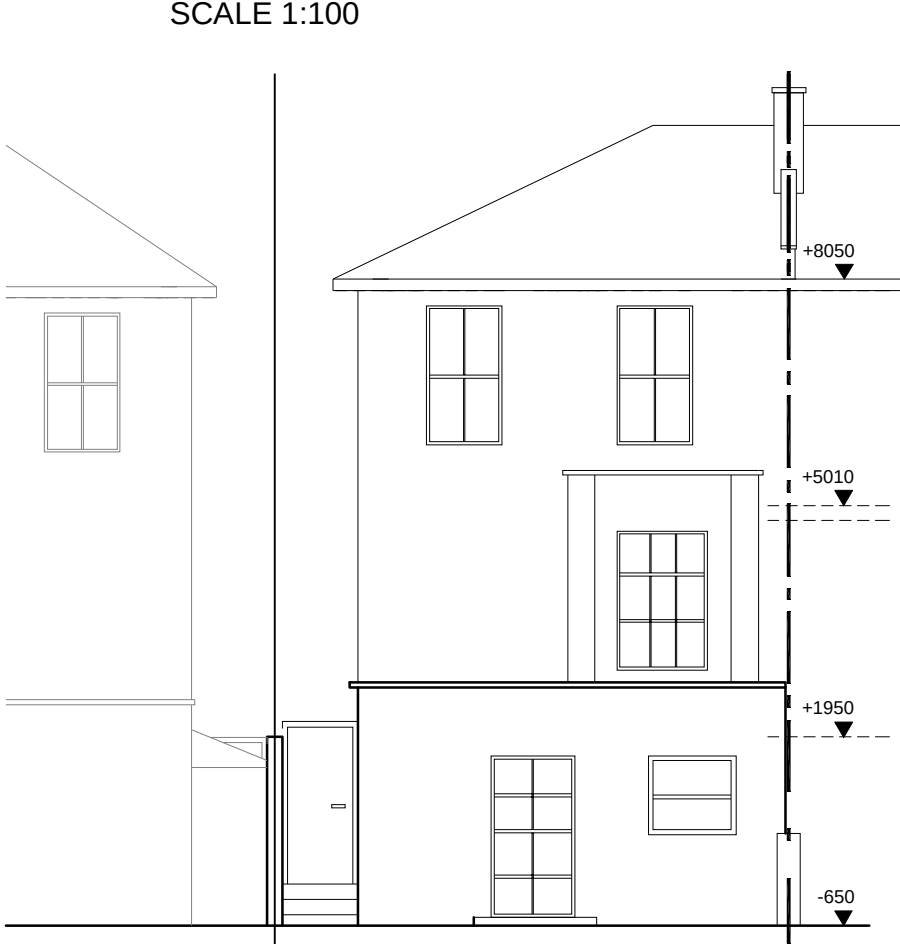


REAR ELEVATION EXISTING
SCALE 1:100

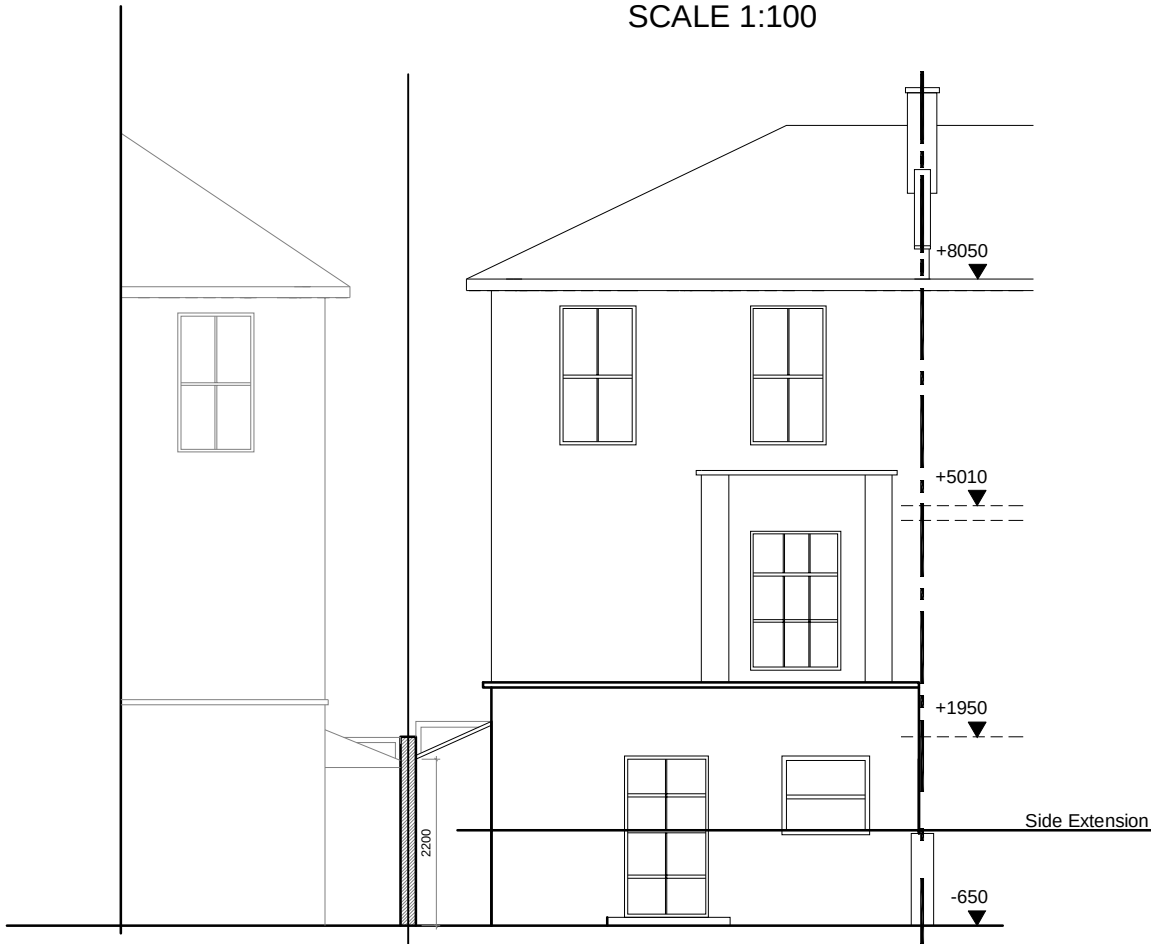

REAR ELEVATION
PROPOSED SCALE 1:100

KEY

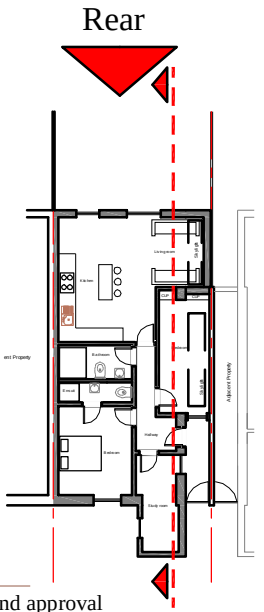

V2	28.10.2021	Minor amended
V1	19.05.2021	First issued for comments and approval
Revision		



ULAS PLANNING

www.ulasplanning.co.uk - info@ulasplanning.co.uk
9 Dispensary Lane Hackney Central - LONDON
T . 0778 339 78 67

Project	70A Marquis Road, London, NW1 9UB		
Drawing	Elevations-1	Scale	1:100 @ A3
No	21_32-P-02	Date	19.05.2021
Rev No	V2	By	U. Turk