



Scale Bar For 1:100

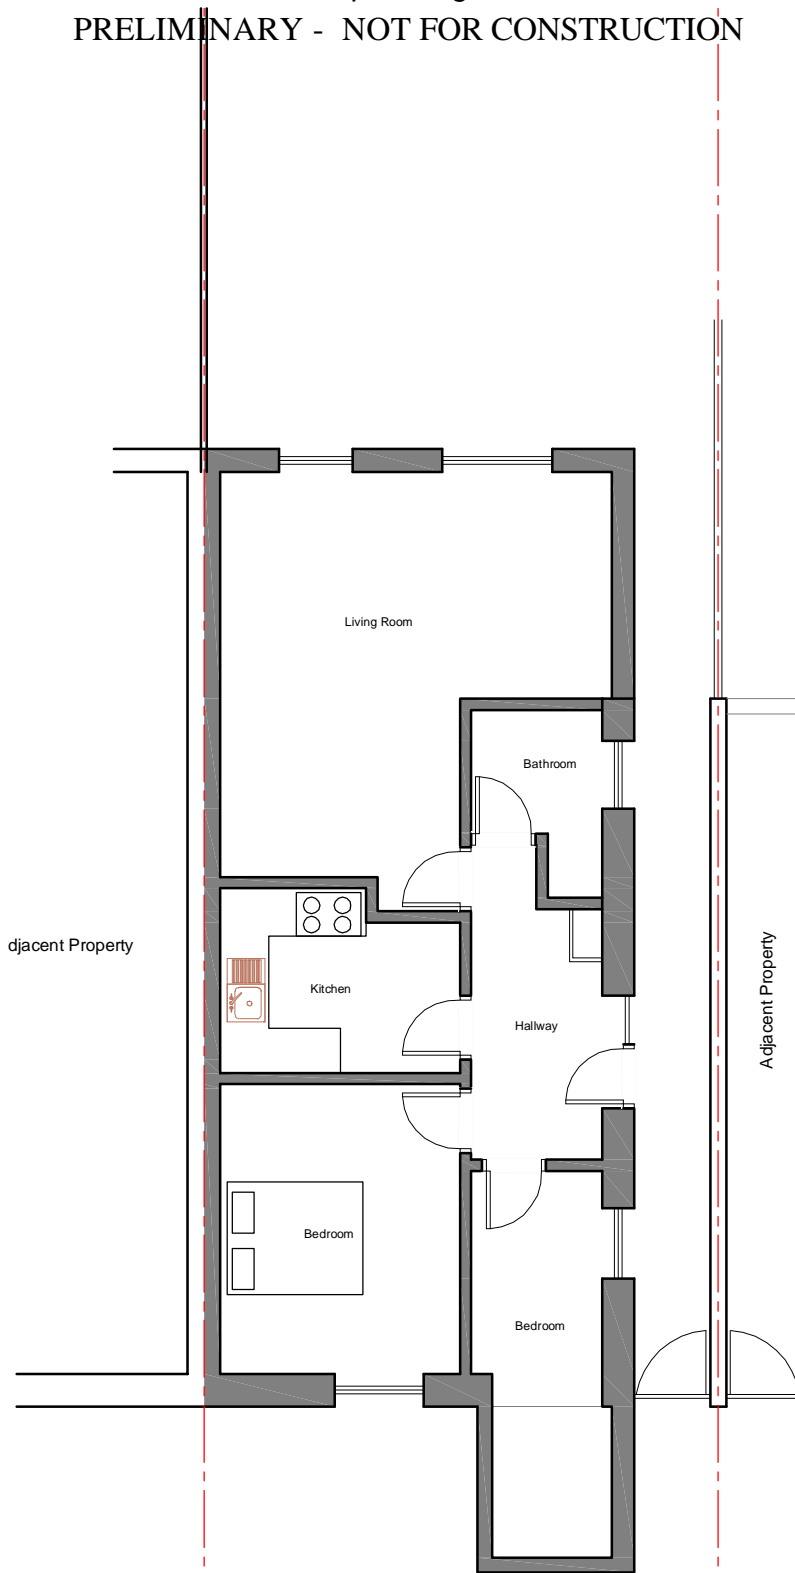

LOWER GROUND FLOOR
 EXISTING PLAN
 SCALE 1:100

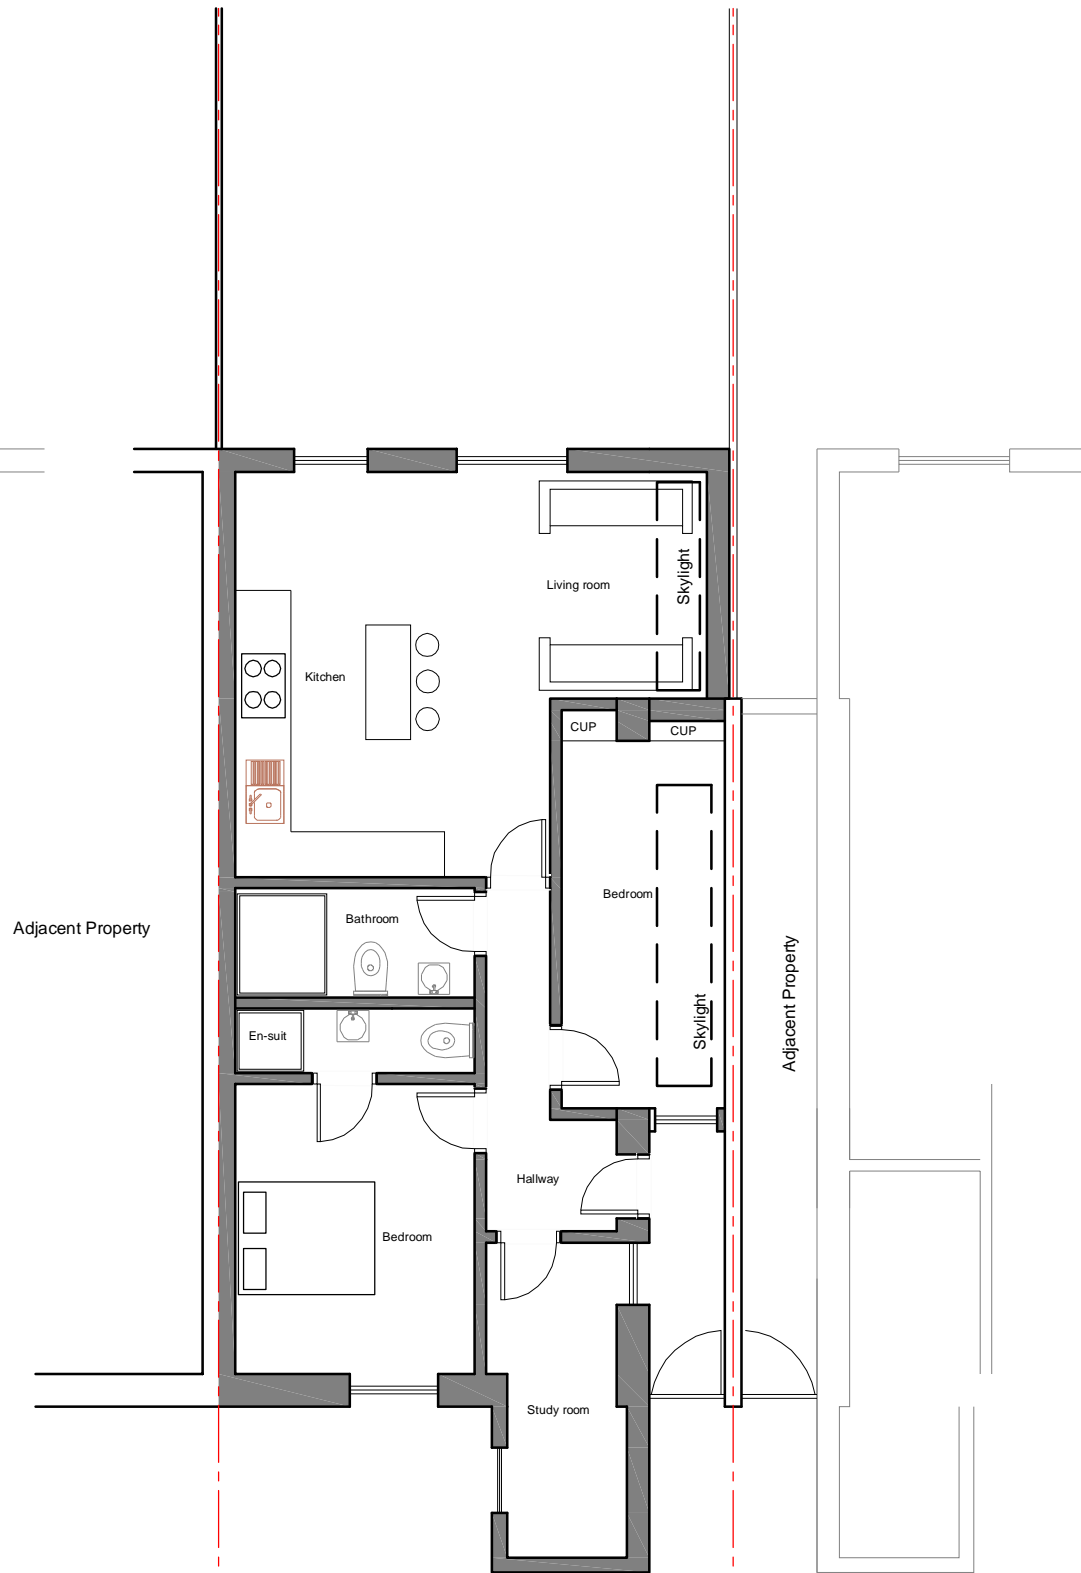

LOWER GROUND FLOOR
 PROPOSED PLAN
 SCALE 1:100



LOCATION PLAN SCALE: NTS

V4	28.10.2021	Minor amended
V3	25.07.2021	Minor amended
V2	21.05.2021	Minor amended
V1	19.05.2021	First issued for comments and approval

Revision



ULAS PLANNING

www.ulasplanning.co.uk - info@ulasplanning.co.uk
 9 Dispensary Lane Hackney Central - LONDON
 T . 0778 339 78 67

Project	70A Marquis Road, London, NW1 9UB		
Drawing	Lower ground floor plans	Scale	1:100 @ A3
No	21_32-P-01	Date	19.05.2021
Rev No	V4	By	U. Turk