


SIDE ELEVATION EXISTING  
 SCALE 1:100




SIDE ELEVATION  
 PROPOSED SCALE 1:100

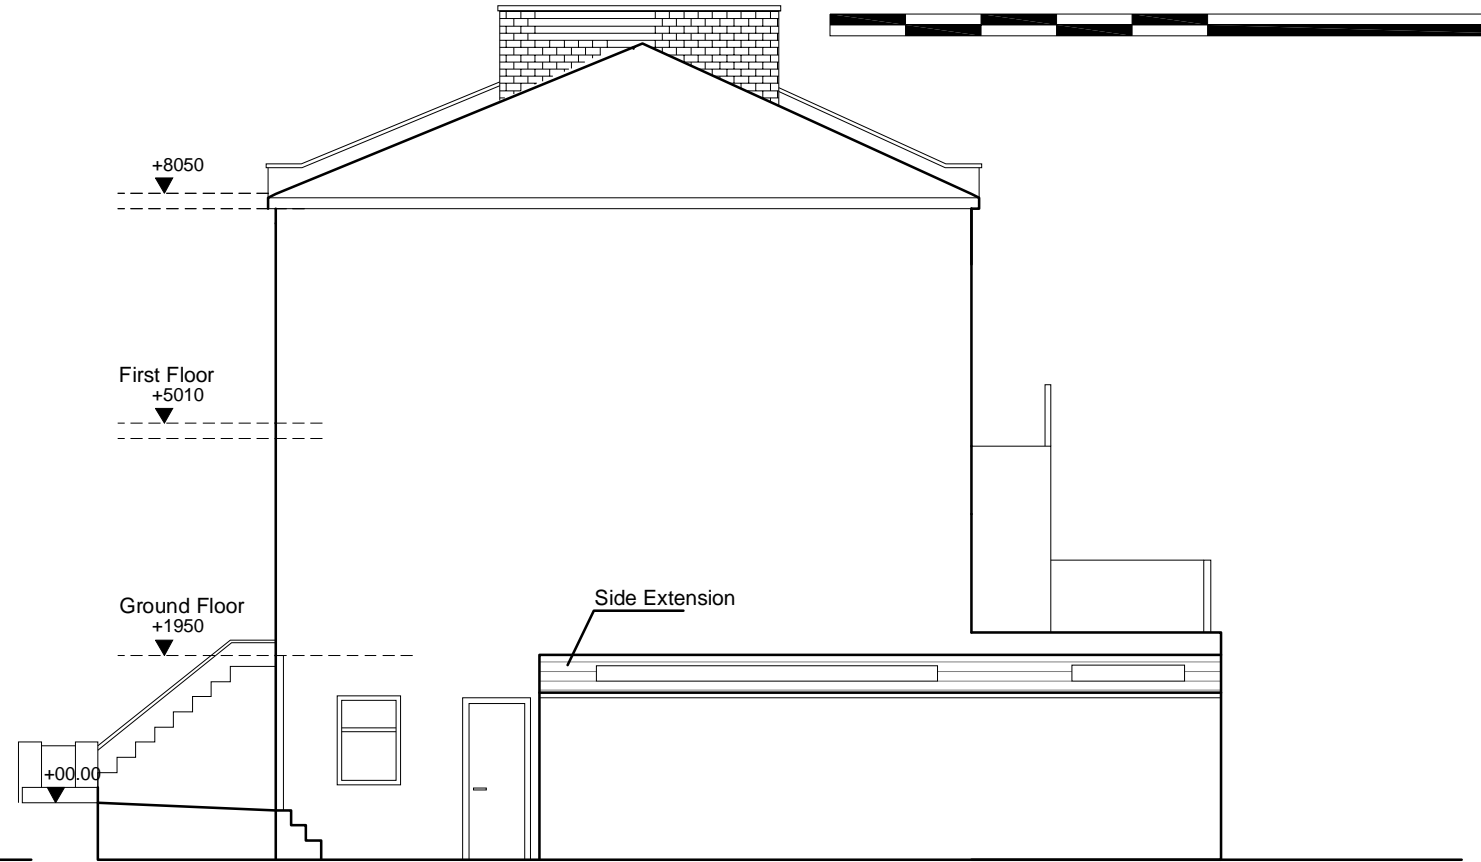

FRONT ELEVATION  
 EXISTING SCALE 1:100



FRONT ELEVATION  
 PROPOSED SCALE 1:100

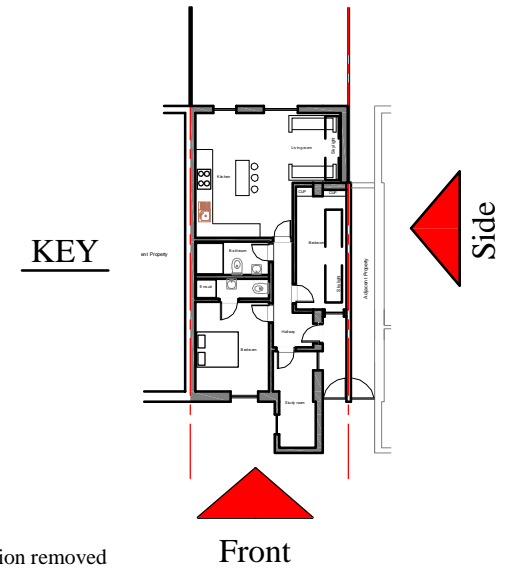

Revision	Date	Description
V2	28.10.2021	Rear extension removed
V1	19.05.2021	First issued for comments and approval



## ULAS PLANNING

www.ulasplanning.co.uk - info@ulasplanning.co.uk  
 9 Dispensary Lane Hackney Central - LONDON  
 T . 0778 339 78 67

<b>Project</b>	70A Marquis Road, London, NW1 9UB		
<b>Drawing</b>	Elevations 2	<b>Scale</b>	1:100 @ A3
<b>No</b>	21_32-P-03	<b>Date</b>	19.05.2021
<b>Rev No</b>	V2	<b>By</b>	U. Turk