


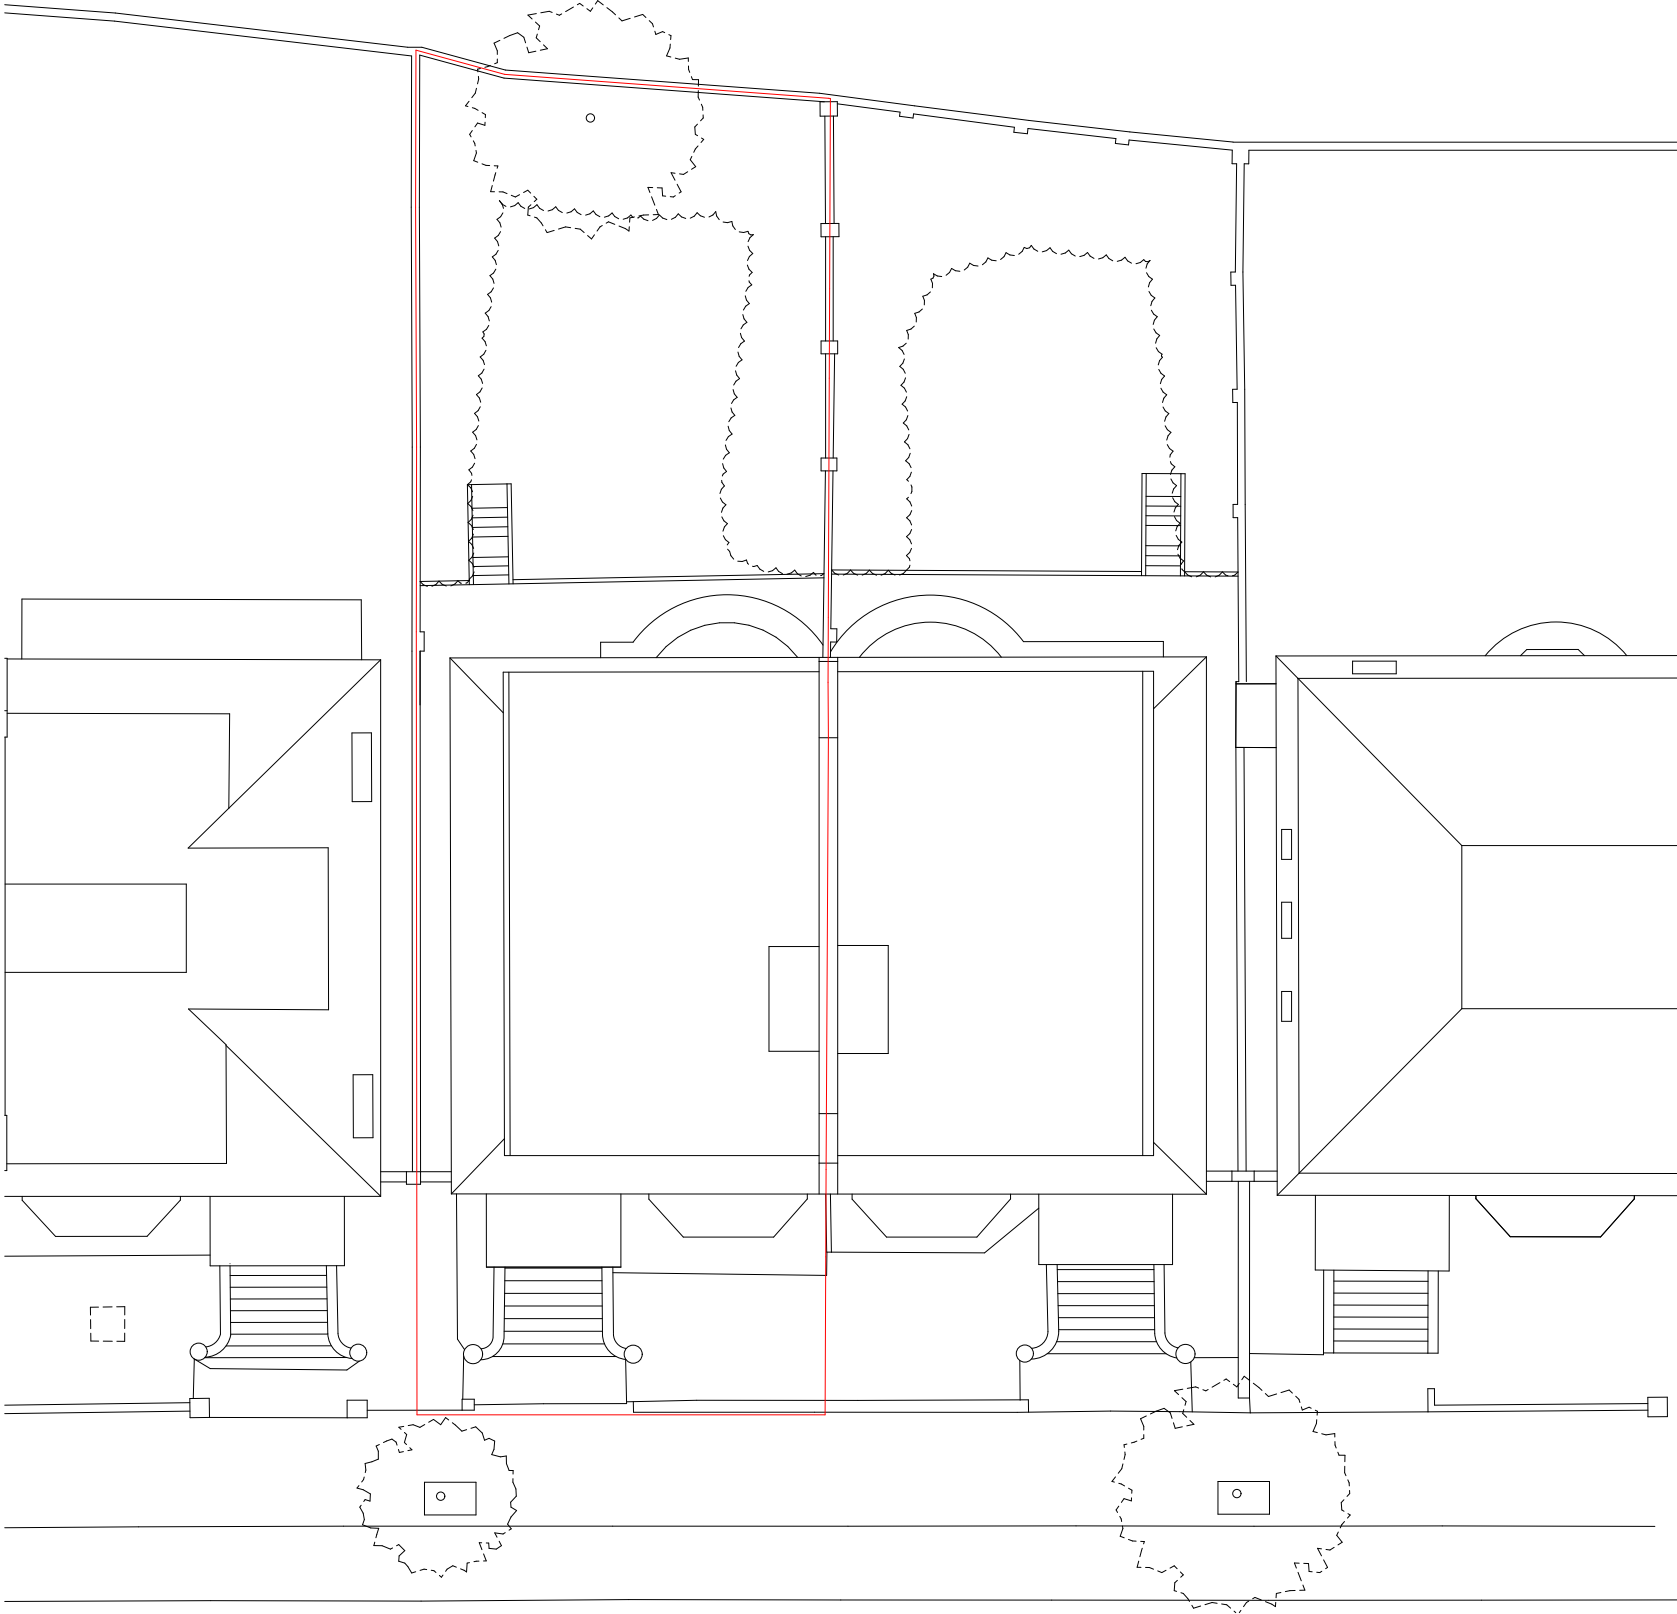

General Notes



0 1 2 5m

Revision Date Description Drawn Check

PINZAUER

WWW.PINZAUER.COM

Project Project number
5 Adamson Road 007

Client
London & District
Investments Ltd

Drawing name Drawing number
Site Plan 03

Date	26/10/2021	Revision
Scale / Format	1:200 at A3	
Drawn / Checked	FA / GB	Planning
Approved	GB	
CAD Reference	007_LDC_200.pln	