



LOWER GROUND FLOOR PLAN

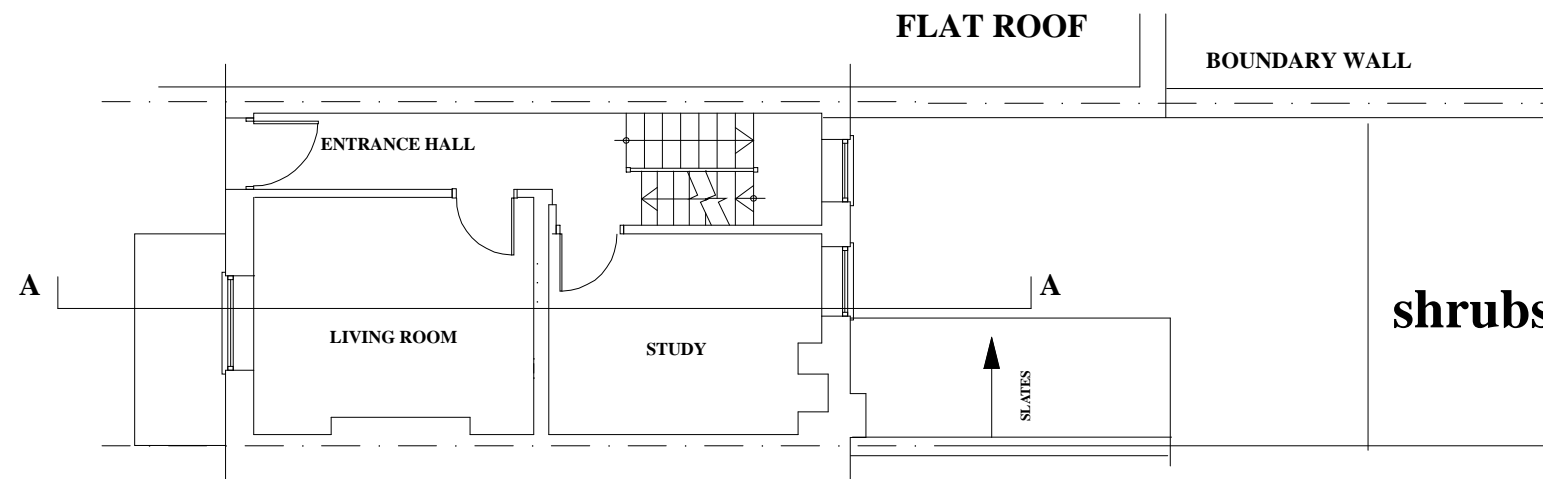

UPPER GROUND FLOOR PLAN

 

REVISIONS

All dimensions must be checked on site. The Contractor shall be responsible for taking all necessary site dimensions and levels and for all exploratory works to verify the existing structure before commencement of works.

All details to comply with current building regulations and Local Authority approvals. Work not to commence before final approval of plans by Local Authority.

Where new work is on/near boundary line/party wall the property owner is to serve party wall notice to the adjoining property/land owner in accordance with the requirements of the 'Party Wall etc.' Act 1996.

IDENTIFY DRAINS ON SITE BEFORE ANY WORKS START COMMENCES.
INFORM WATER BOARD IF FOUNDATIONS ARE OVER OR CLOSE TO DRAINS.

CA(UK)LTD
CHARTERED CIVIL ENGINEERS
& ARCHITECTURAL DESIGNERS
C. ARNAOUTI, BSc(Eng)Hon,PhD,MICE,CEng

2 BATCHELDOR GARDENS BROMHAM BEDS MK43 8SP TEL 07956 635 515

TITLE:
EXISTING BASEMENT &
GROUND FLOOR PLAN
40 MORNINGTON CRESCENT
LONDON NW1 7RB

DRAWN BY: CA **DATE:** 27/09/2021

DRAWING No: EXG BASE-GR MORNINGTON **SCALE:** 1:100 @ A3