




Existing First Floor Plan

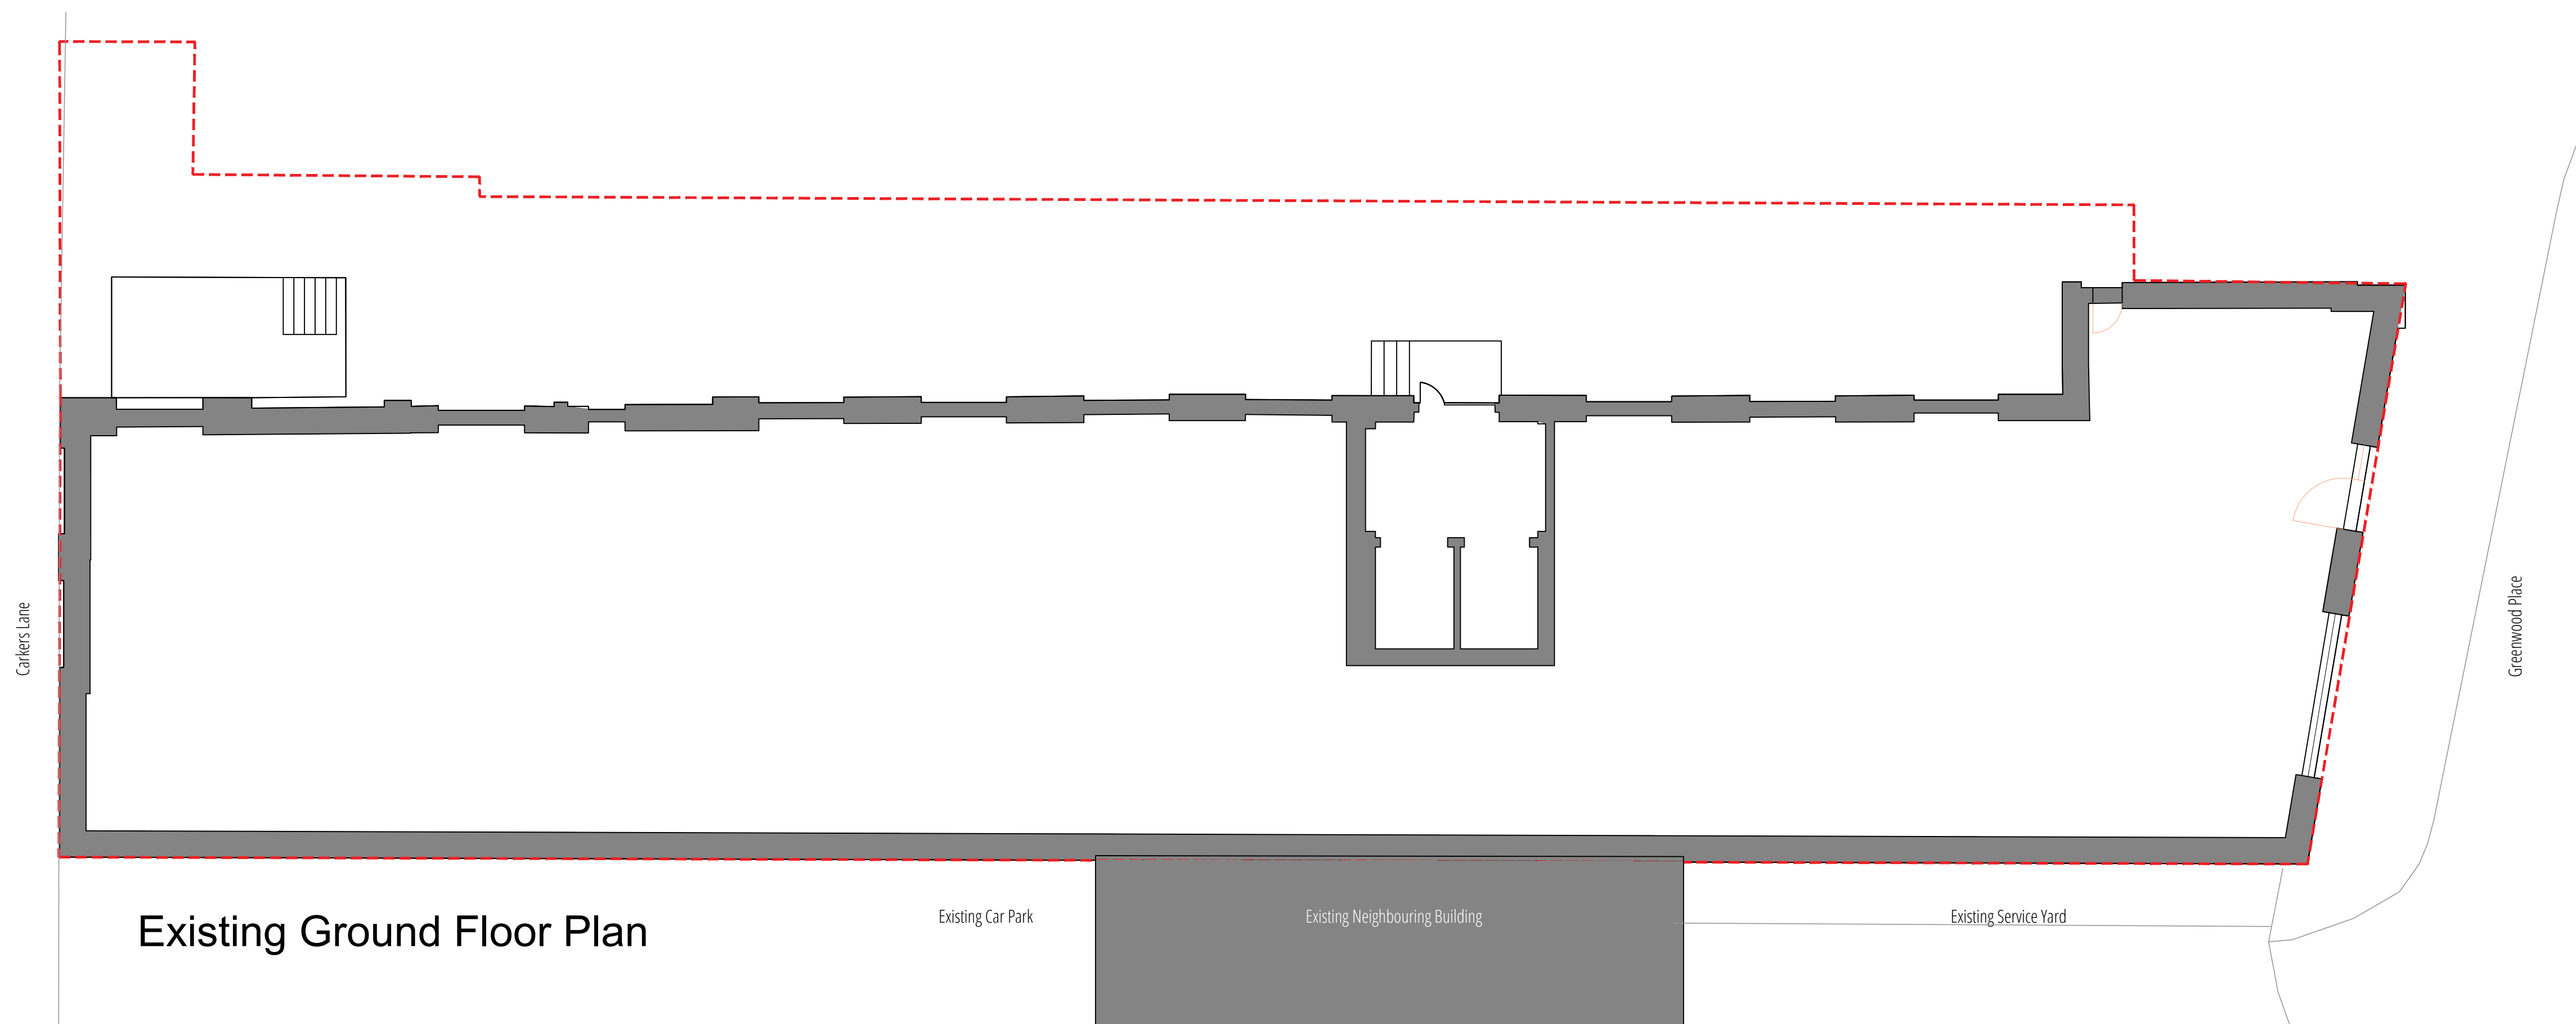

Existing Ground Floor Plan

- NOTES:
1. THIS DRAWING IS COPYRIGHT AND MUST NOT BE REPRODUCED IN WHOLE OR IN PART WITHOUT WRITTEN PERMISSION OF GAA DESIGN.
 2. THIS DRAWING REPRESENTS DESIGN INTENT AND CONCEPT ONLY. HENCE IT CAN BE SCALED FOR TRAINING PURPOSES ONLY.
 3. THIS DOCUMENT AND ALL ASSOCIATED DOCUMENTS ARE PREPARED FOR SPECIFIC SITE AND EVENT, AND INCORPORATE CALCULATIONS AND MEASUREMENTS AVAILABLE FROM THE CLIENT AT THE TIME OF DRAFTING.
 4. THE RECIPIENT AGREES TO PROTECT THE CONTENTS FROM DISTRIBUTION AND DISSEMINATION EXCEPT AS REQUIRED FOR THE SPECIFIC EVENT NAMED, WITHOUT THE WRITTEN PERMISSION OF THE DESIGNER.
 5. USE OF THIS DESIGN IS GRANTED TO THE CLIENT FOR THE SPECIFIC AND NAMED EVENT ONLY.
 6. COPYRIGHT © 2019

Rev.	Date	Description	Drawn	Check	Rev.	Date	Description	Drawn	Check

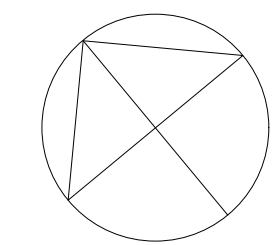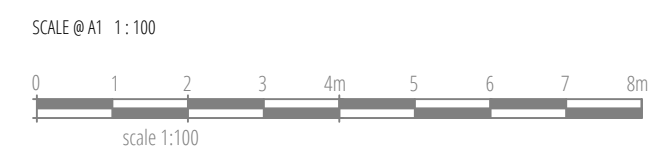

PROJECT NAME
Highgate Business Centre,
DRAWING TITLE
Existing - Ground and First Floor Plan
PROJECT NO.
19066
SCALE
1:100
PURPOSE
For Stage Approval

DOCUMENT NUMBER
19066-GAA-ZZ-ZZ-DR-T-0301
Date
20/09/21
Drawn
EA
Check
EA
STATUS
S4
Rev
P02
Reviewed
CS
Approved
CS

