




Existing Roof Plan

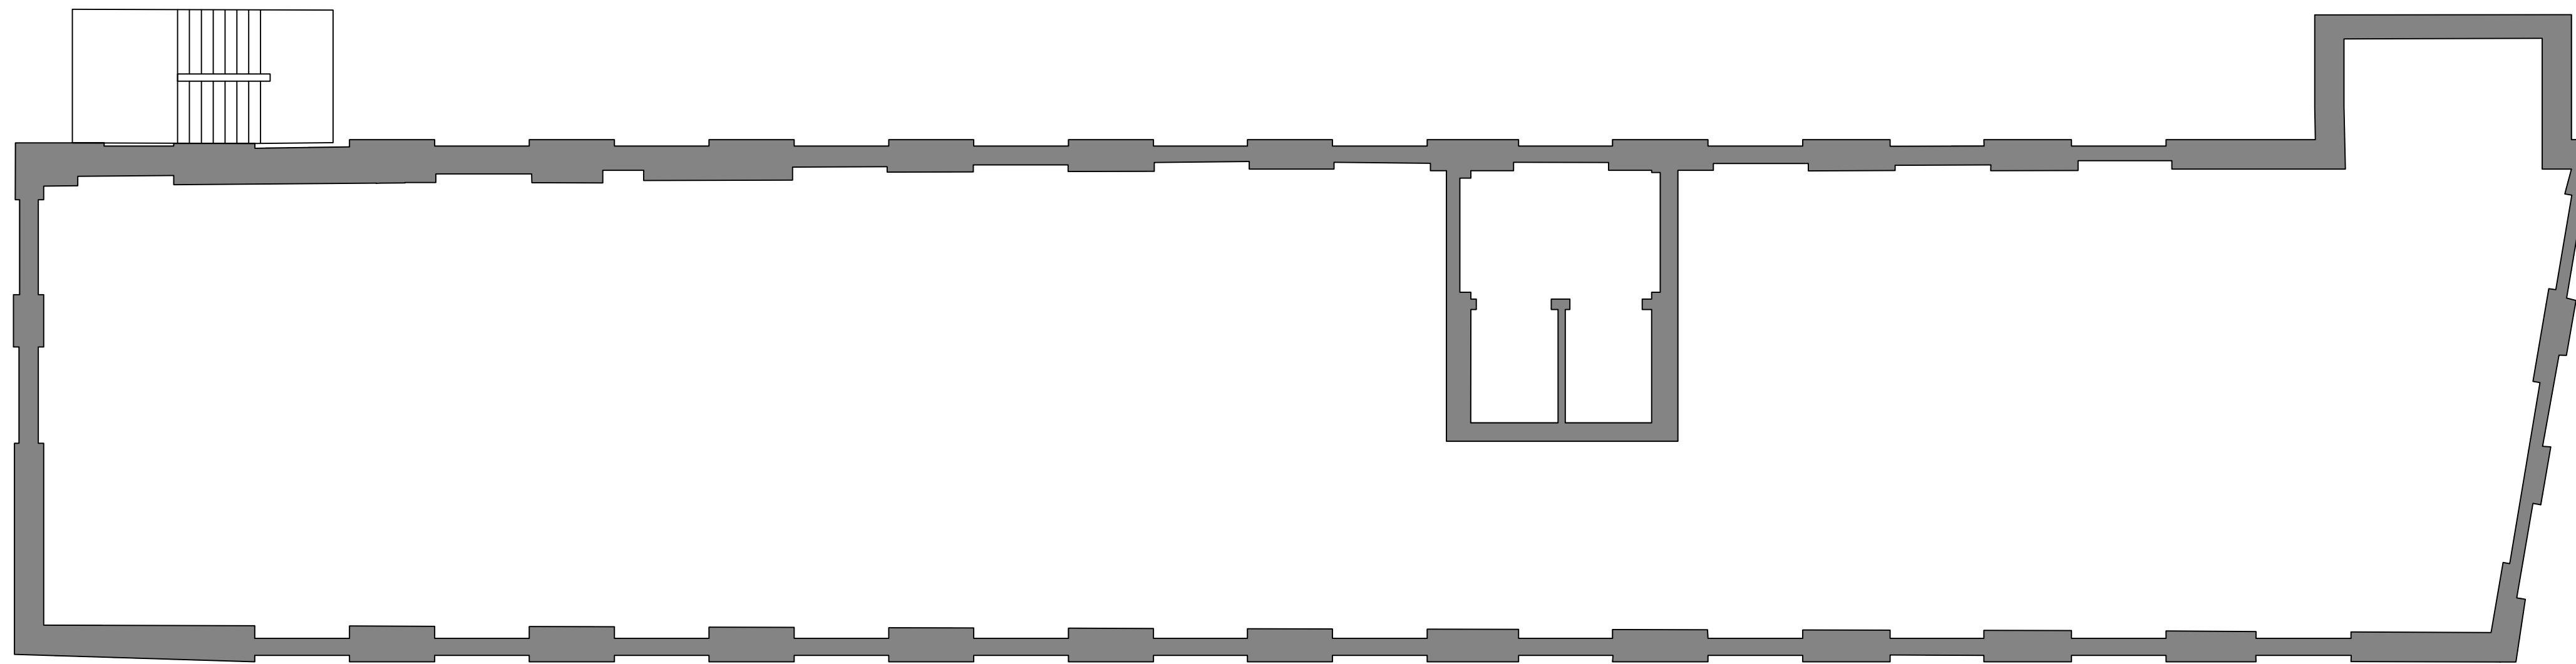

Existing Fifth Floor Plan

- NOTES:
1. THIS DRAWING IS COPYRIGHTED AND MUST NOT BE REPRODUCED IN WHOLE OR IN PART WITHOUT WRITTEN PERMISSION OF GAA DESIGN.
 2. THIS DRAWING REPRESENTS DESIGN INTENT AND CONCEPT ONLY. HENCE IT CAN BE SCALED FOR PLANNING PURPOSES ONLY.
 3. THIS DOCUMENT AND ALL ASSOCIATED DOCUMENTS ARE PREPARED FOR SPECIFIC SITE AND EVENT, AND INCORPORATE CALCULATIONS AND MEASUREMENTS AVAILABLE FROM THE CLIENT AT THE TIME OF DRAFTING.
 4. THE RECIPIENT AGREES TO PROTECT THE CONTENTS FROM DISTRIBUTION AND DISSEMINATION EXCEPT AS REQUIRED FOR THE SPECIFIC EVENT NAMED, WITHOUT THE WRITTEN PERMISSION OF THE DESIGNER.
 5. USE OF THIS DESIGN IS GRANTED TO THE CLIENT FOR THE SPECIFIC AND NAMED EVENT ONLY.
 6. COPYRIGHT © 2019

Rev.	Date	Description	Drawn	Check	Rev.	Date	Description	Drawn	Check

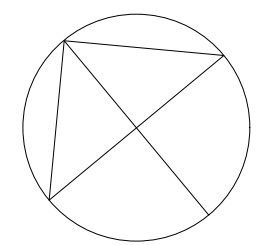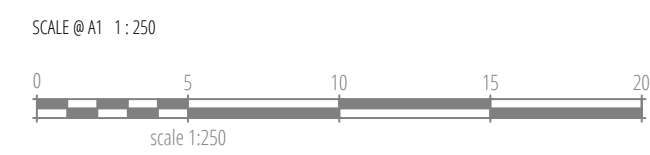

PROJECT NAME
Highgate Business Centre,
DRAWING TITLE
Existing - Fifth Floor and Roof Plan
PROJECT NO.
19066
SCALE
1:100
PURPOSE
For Stage Approval

DOCUMENT NUMBER
19066-GAA-ZZ-RF-DR-T-0303

Date	Drawn	Check
20/09/21	EA	EA

STATUS	Rev	Reviewed	Approved
S4	P03	CS	CS

