



Proposed Fourth Floor Plan

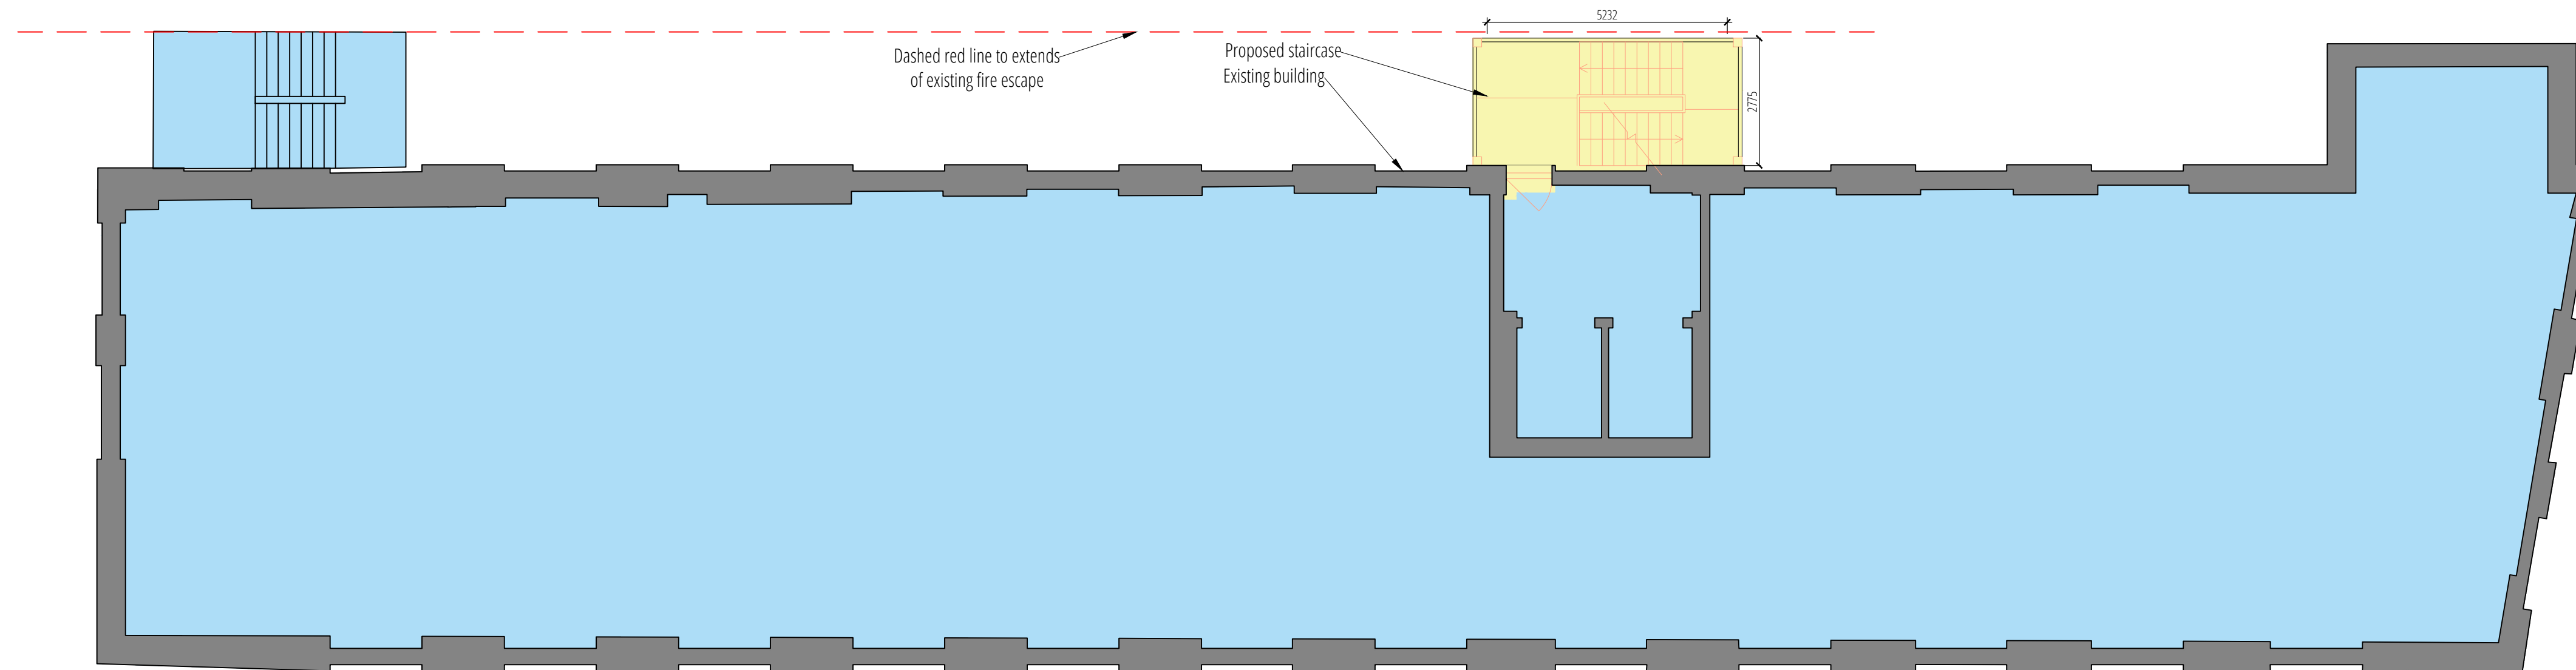



Proposed Third Floor Plan

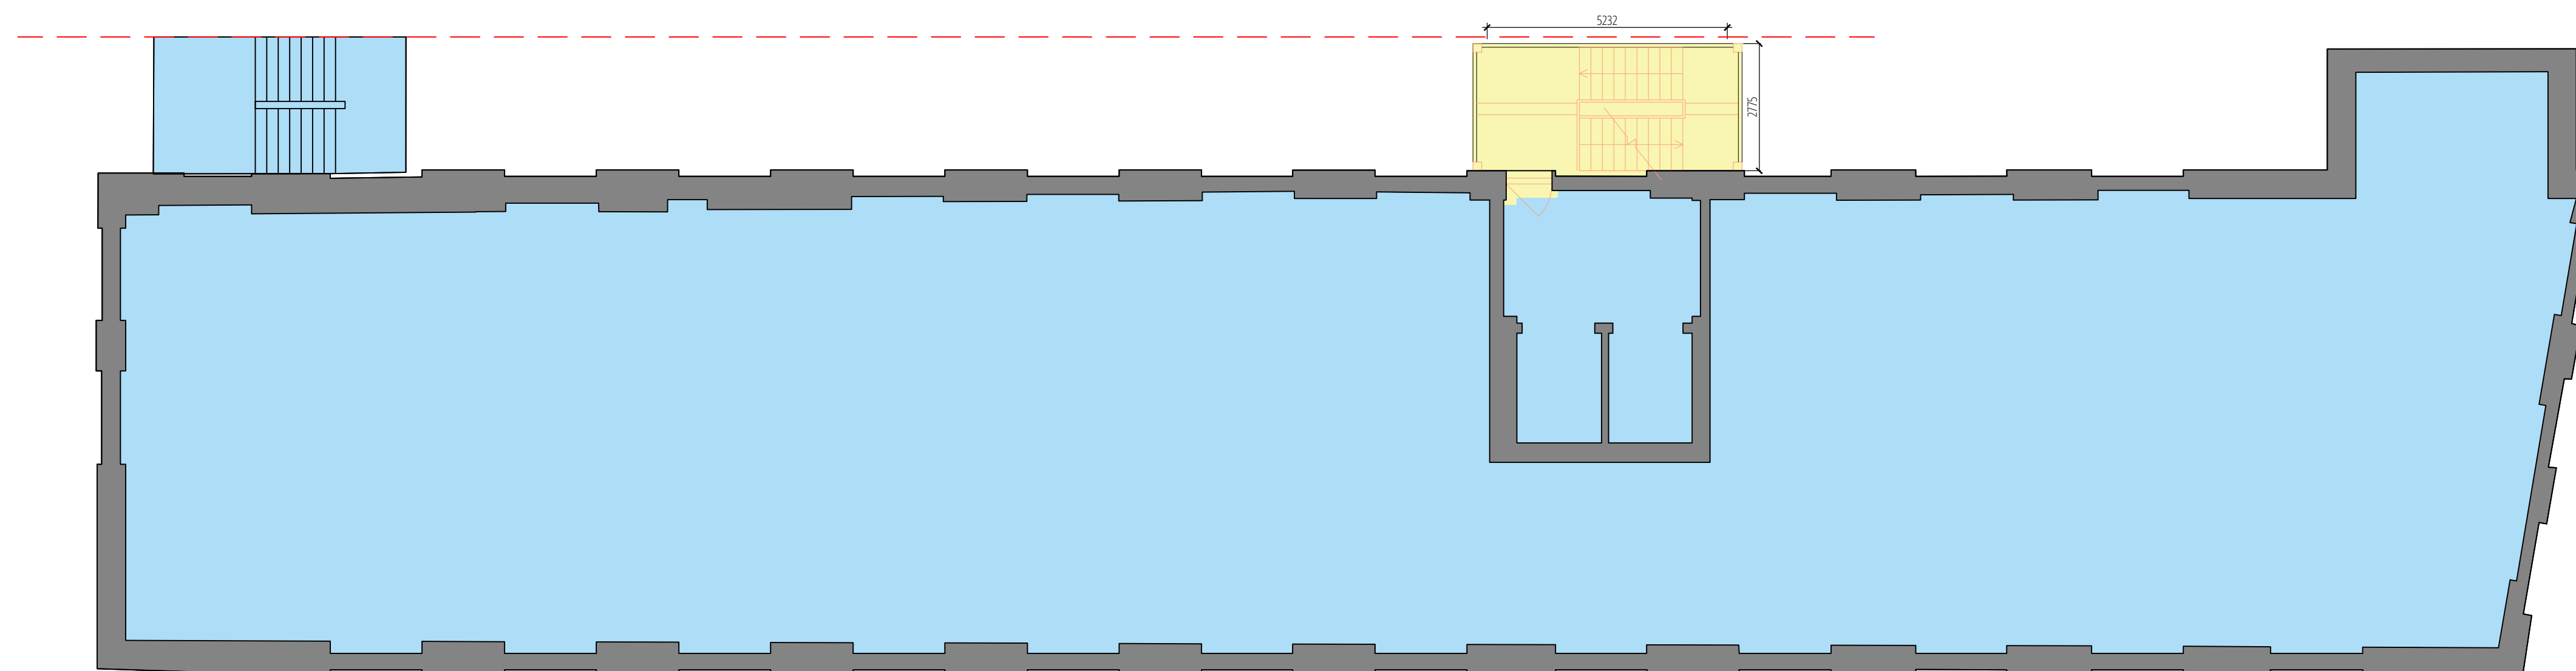

Proposed Second Floor Plan

NOTES:

1. THIS DRAWING IS COPYRIGHT AND MUST NOT BE RE-PRODUCED IN WHOLE OR IN PART WITHOUT WRITTEN PERMISSION OF C&A DESIGN.
2. THIS DRAWING REPRESENTS DESIGN INTENT AND CONCEPT ONLY, HOWEVER, IT CAN BE SCALED FOR PLANNING PURPOSES ONLY.
3. THIS DOCUMENT AND ALL ASSOCIATED DOCUMENTS ARE PREPARED FOR SPECIFIC SITE AND, INCORPORATE CALCULATIONS AND MEASUREMENTS AVAILABLE FROM THE CLIENT AT THE TIME OF DRAWING.
4. THE RECENT AGREES TO PROTECT THE CONTENTS FROM DISTRIBUTION AND DISSEMINATION EXCEPT AS REQUIRED FOR THE SPECIFIC EVENT NAMED, WITHOUT THE WRITTEN PERMISSION OF THE DESIGNER.
5. USE OF THIS DESIGN IS GRANTED TO THE CLIENT FOR THE SPECIFIC AND NAMED EVENT ONLY.
6. COPYRIGHT © 2019

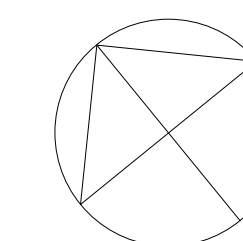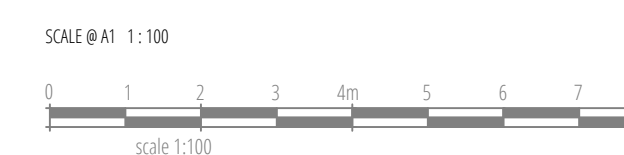[illegible]

PROJECT NAME
Highgate Business Centre,

DRAWING TITLE
Proposed - Second to Fourth Floor Plan

PROJECT NO.	SCALE	PURPOSE
19066	1:100	For Stage Approval

DOCUMENT NUMBER
19066-GAA-ZZ-ZZ-DR-T-2002

Date	Drawn	Check
20/09/21	EA	EA

STATUS	Rev	Reviewed	Approved
S4	P03	CS	CS

