




Proposed East Elevation (Facing Greenwood Pl)

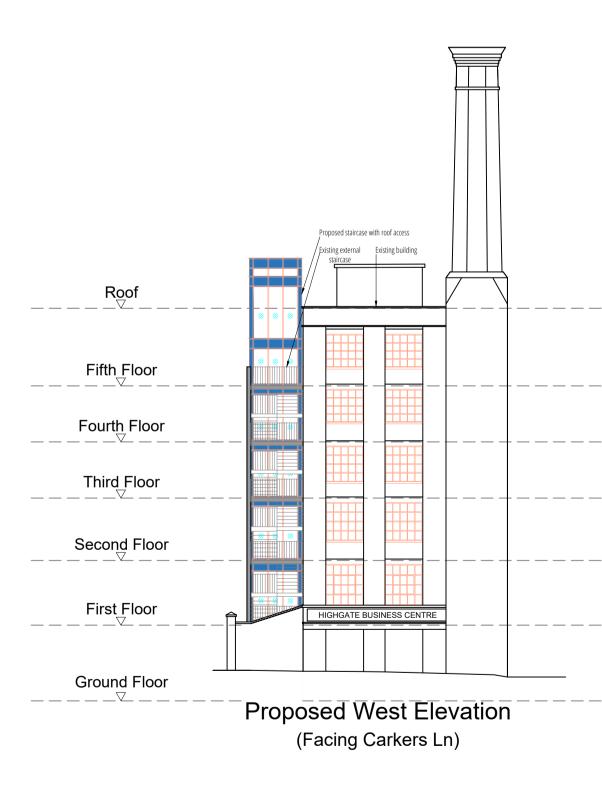

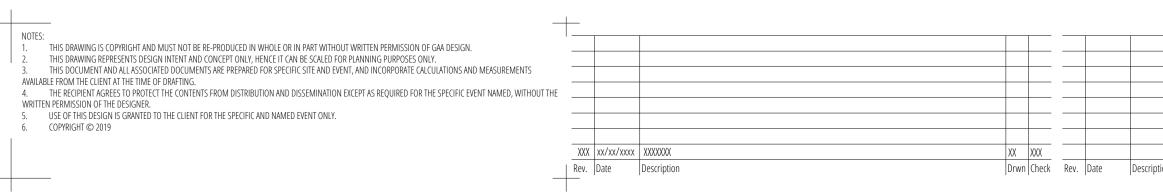

	1	_		***		 Proposed stairca Existing building	use with roof access		 	Existing external staircase
			<i>"</i>	**	**					
			<i>"</i>	***	***					
			**	**	**					
			**	*	*					
					• • • • • • • • • • • • • • • • • • •					
			*	*	**					

Proposed South Elevation (Facing Service Yard)

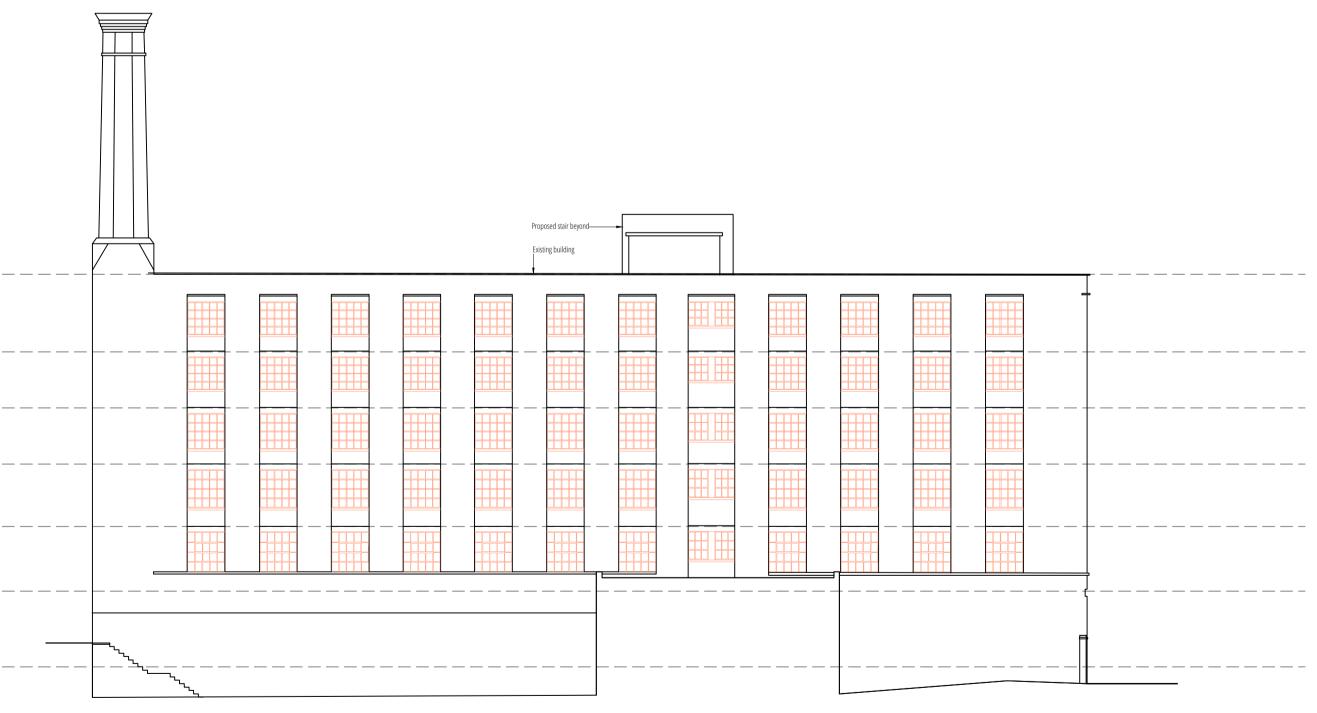




		_	+-	CONT
				SCALE
				0
				ľ
ption	Drwn	Check		

SCALE @ A1 1:200

scale 1:200

0 2 4 6 8m 10 12m 14 16

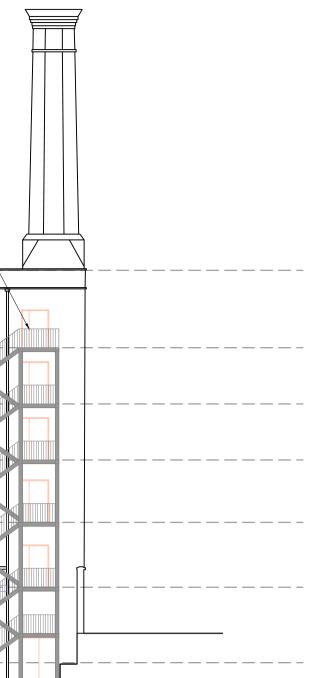

PROJECT NAME Highgate Business Centre, DRAWING TITLE Proposed - Elevations PROJECT NO. SCALE 19066 1:200

-

^{PURPOSE} For Stage Approval DOCUMENT NUMBER 19066-GAA-ZZ-ZZ-DR-T-2101 Date Drawn Check 20/09/21 EA EA STATUS Rev Reviewed Approved S4 P03 CS CS



E © GA&A DESIGN Ltd