


Carolyn Squire Architect take no responsibility for any dimensions obtained by scaling from this drawing. If no dimension is shown the recipient must ascertain the dimension specifically from the Architect or by site measurement. Supplying this drawing in digital form is solely for convenience and no reliance may be placed on digital data. All data must be checked against hard copy. Dimensions must be checked on site. Any discrepancies must be reported to the Architect immediately. This drawing is copyright of Carolyn Squire Architect.

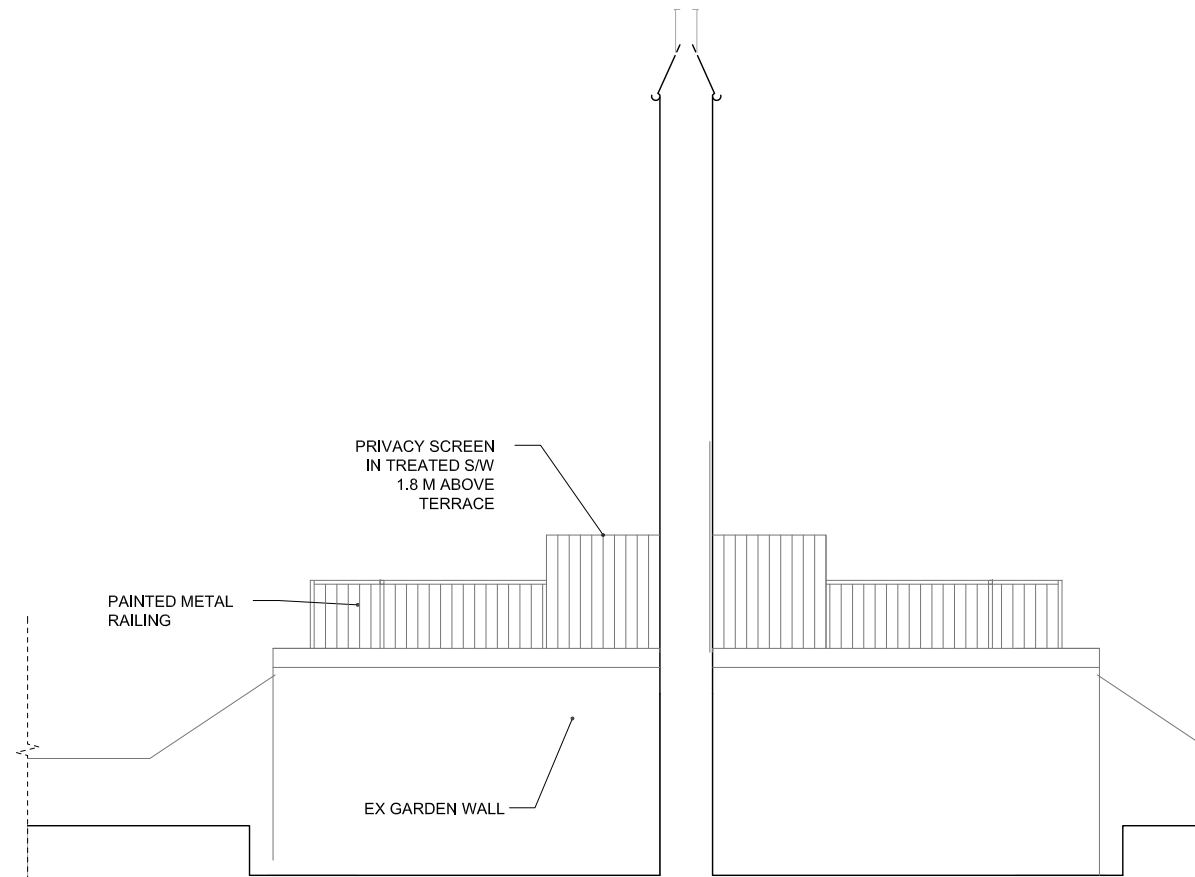


PROPOSED REAR ELEVATION
scale 1:100




PROPOSED SIDE ELEVATION FROM NO. 13
scale 1:100

PROPOSED SIDE ELEVATION FROM NO. 17
scale 1:100

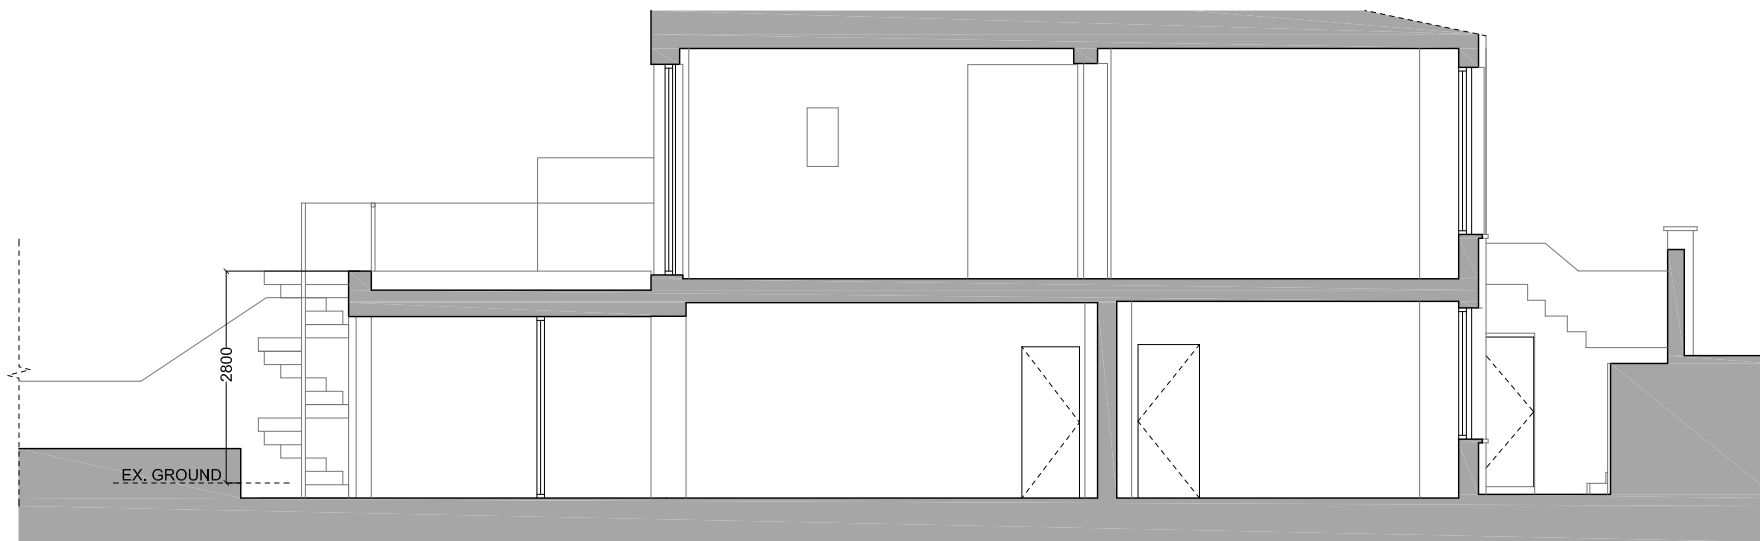

PROPOSED SECTION BB
scale 1:100

 

Job title
15A LADY SOMERSET
ROAD
LONDON
NW5 1UR

Drawing title
PROPOSED ELEVATION+
SECTION

CAROLYN SQUIRE
DIP ARCH RIBA
122 Church Walk, London N16 8QW
Tel: 020 7254 0624 Fax: 020 75039769
Email : mail@carolynsquire.co.uk

Drawing No.	Revision
1653/04	

Date	Scale
10/21	1:100 @ A3