



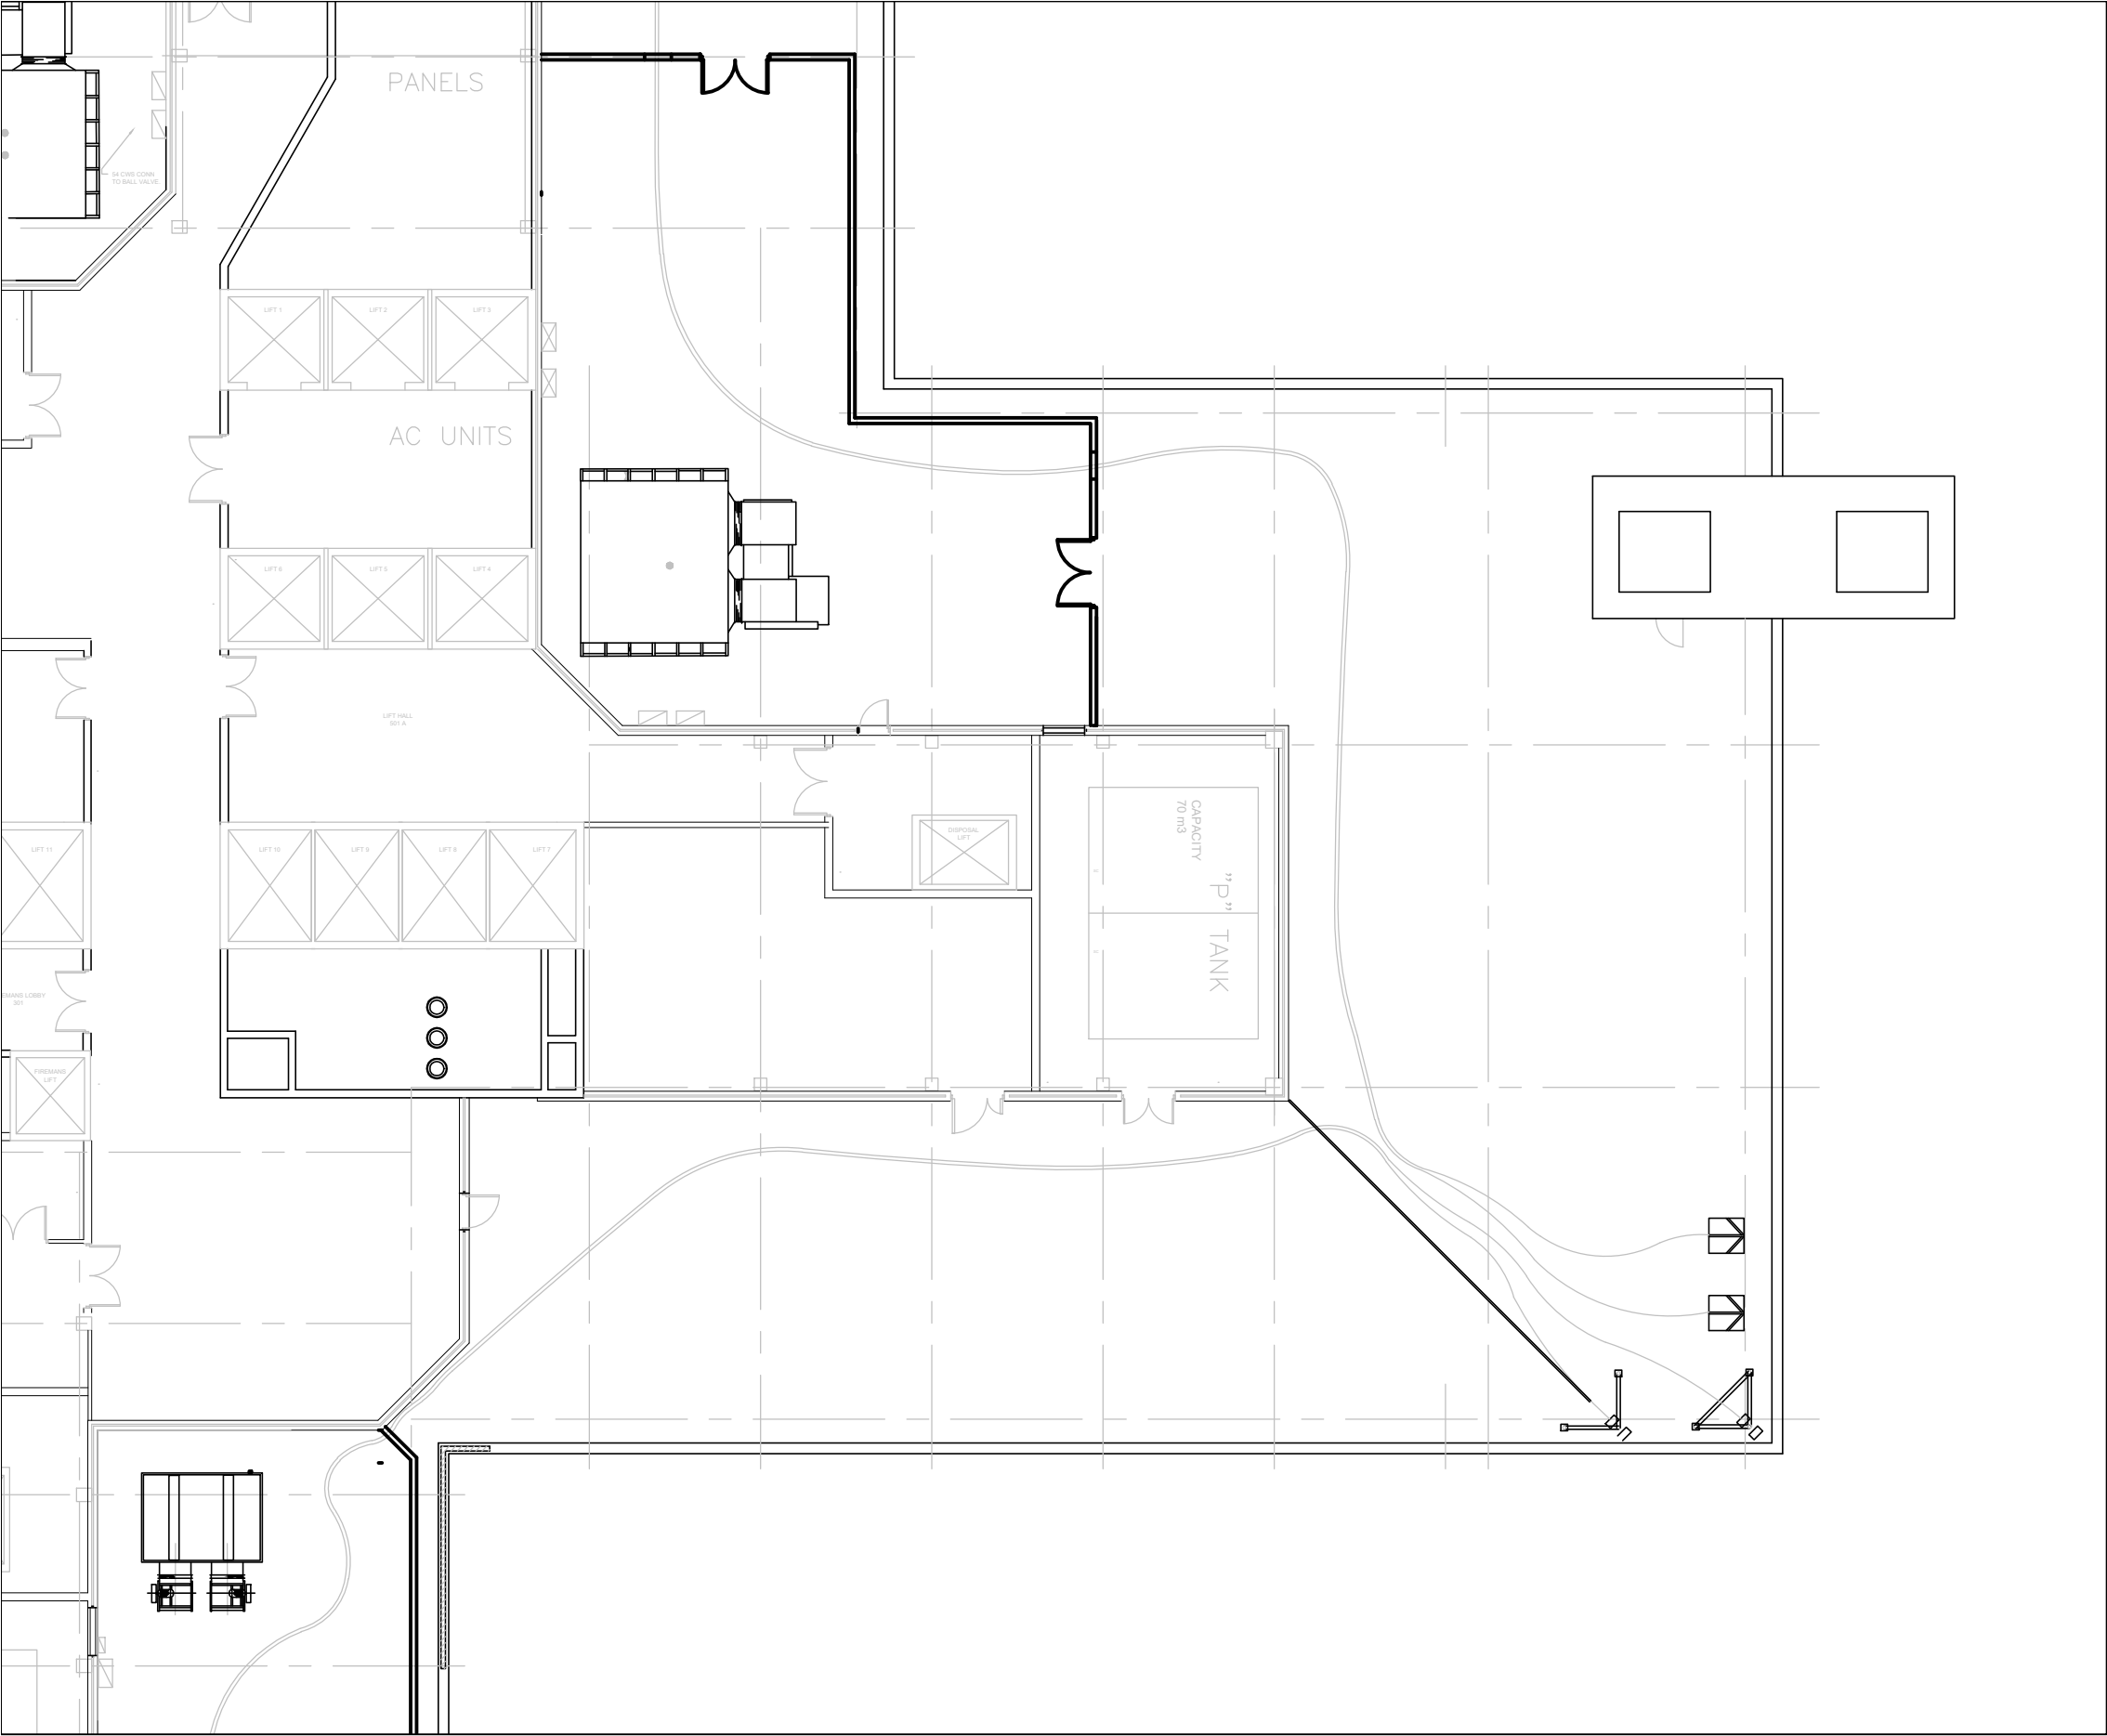


01 12 East B - Existing Roof Plan
(01)003 1:200 @ A3

THIS DRAWING IS PROTECTED BY COPYRIGHT - FIGURED DIMENSIONS ONLY TO BE TAKEN FROM THIS DRAWING. DIMENSIONS TO BE CHECKED ON SITE AND ANY DISCREPANCIES REPORTED TO THE ARCHITECT IMMEDIATELY.				
PURPOSE OF ISSUE: (I)Info/Comment (S)Sign Off (P)Planning (B)Building Control (T)Tender (C)Construction (F)Final Revision				
Rev	Rev Date	Revision Description	Drawn/Checked	Purpose of Issue

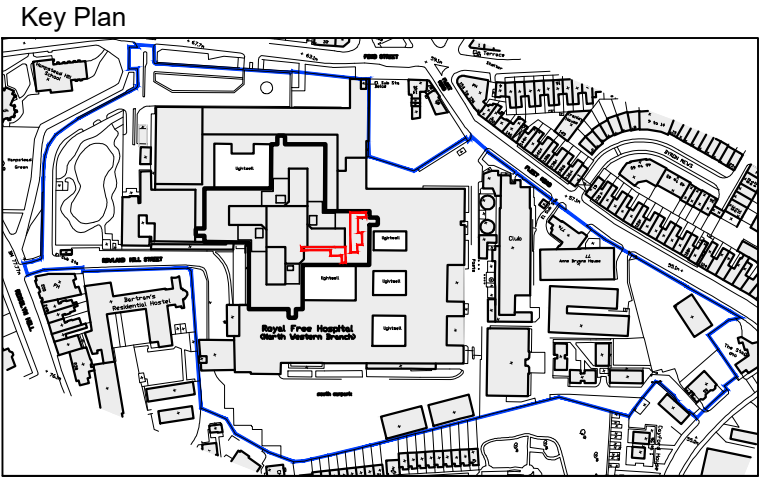

- Notes :
1. This drawing is based upon the drawing provided by the Trust.
 2. All levels refer to FFL levels
 3. This drawing is to be read in conjunction with the following - NBS specifications, Door and window package, Floor finishes package, Internal wall setting out package, Structural Engineer drawings and M&E drawings.

- Legend :
- Royal Free Hospital Boundary Line
 - Proposed Area of Works on roof over the 12th Floor

 

PLANNING ISSUE			
Existing Roof Plan	21007 JOB NUMBER	(01)003 DRAWING NUMBER	/ REV
Royal Free Hospital 12 East B	May 2021 DATE	1:200@A3 SCALE	
Ansell & Bailey Ltd Chartered Architects 99-101 Farringdon Road London EC1R 3BN 020 7387 0141 architects@ansellandbailey.com			