


Legend :

- Royal Free Hospital Boundary Line
- Proposed Area of Works on roof over the 12th Floor


Notes :

- 1. This drawing is based upon Survey drawing provided by the Trust.
- 2. All levels refer to FFL levels
- 3. This drawing is to be read in conjunction with the GA drawings as well as any relevant contextual elevations / photos

Key Plan (NTS)

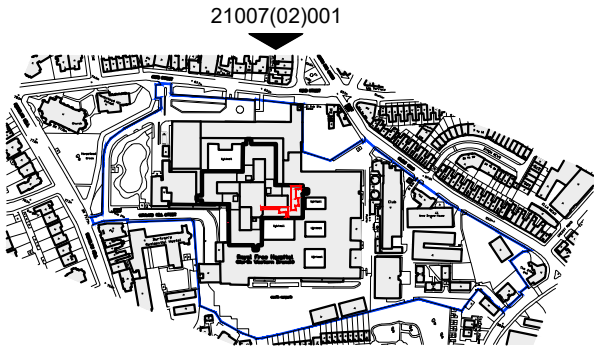

THIS DRAWING IS PROTECTED BY COPYRIGHT - FIGURED DIMENSIONS ONLY TO BE TAKEN FROM THIS DRAWING. DIMENSIONS TO BE CHECKED ON SITE AND ANY DISCREPANCIES REPORTED TO THE ARCHITECT IMMEDIATELY.				
PURPOSE OF ISSUE: (I)Info/Comment (S)Sign Off (P)Planning (B)Building Control (T)Tender (C)Construction (F)Final Revision				
Rev	Rev Date	Revision Description	Drawn/Checked	Purpose of Issue

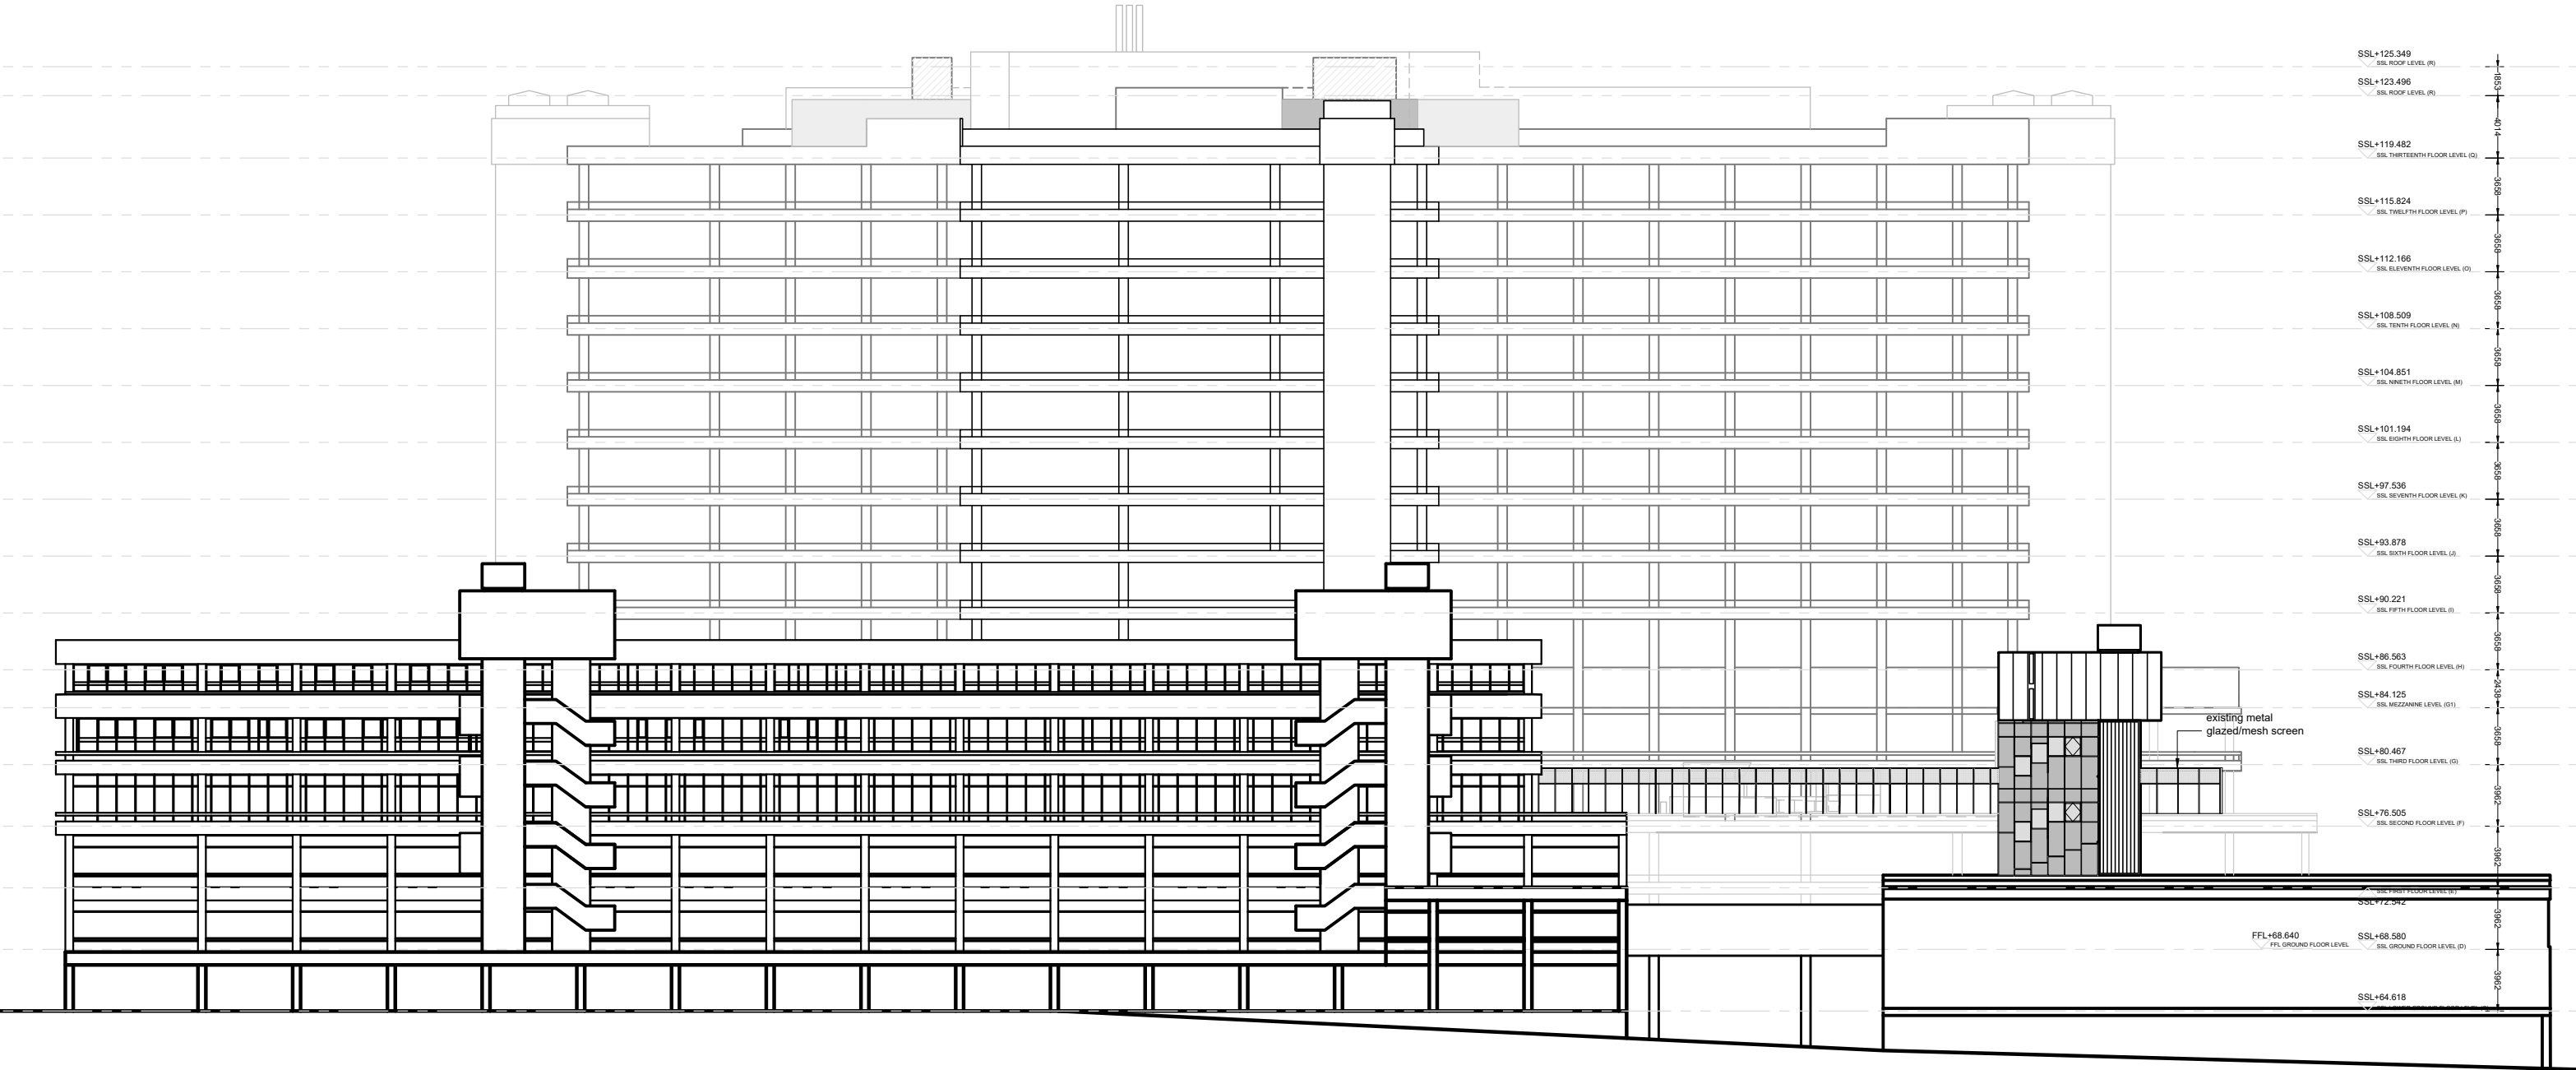

01 Existing East Elevation
(02)003 1:200 @ A1

PLANNING ISSUE

Existing East Elevation	21007 JOB NUMBER	(02)003 DRAWING NUMBER	/ REV
Royal Free Hospital 12 East B	May 2021 DATE	1:200@A1 SCALE	

Ansell & Bailey Ltd Chartered Architects 99-101 Farringdon Road London EC1R 3BN 020 7387 0141 architects@ansellandbailey.com

ANSELL + BAILEY