


**Legend :**

- Royal Free Hospital Boundary Line
- Proposed Area of Works on roof over the 12th Floor

**Notes :**


1. This drawing is based upon Survey drawing provided by the Trust.
2. All levels refer to FFL levels
3. This drawing is to be read in conjunction with the GA drawings as well as any relevant contextual elevations / photos

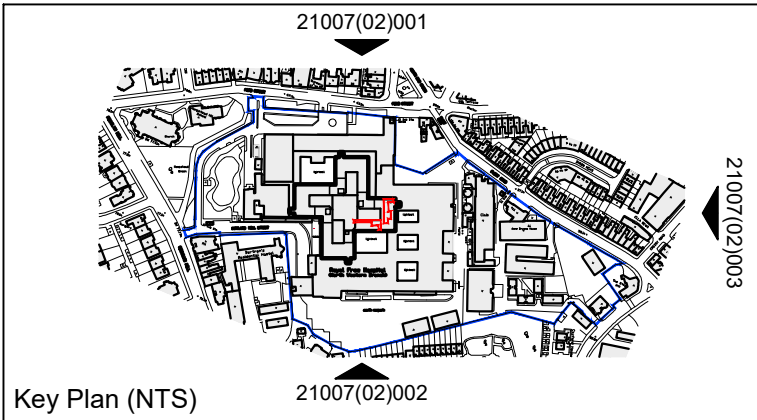

THIS DRAWING IS PROTECTED BY COPYRIGHT - FIGURED DIMENSIONS ONLY TO BE TAKEN FROM THIS DRAWING. DIMENSIONS TO BE CHECKED ON SITE AND ANY DISCREPANCIES REPORTED TO THE ARCHITECT IMMEDIATELY.

PURPOSE OF ISSUE: (I)Info/Comment (S)Sign Off (P)Planning (B)Building Control (T)Tender (C)Construction (F)Final Revision

Rev	Rev Date	Revision Description	Drawn/Checked	Purpose of Issue

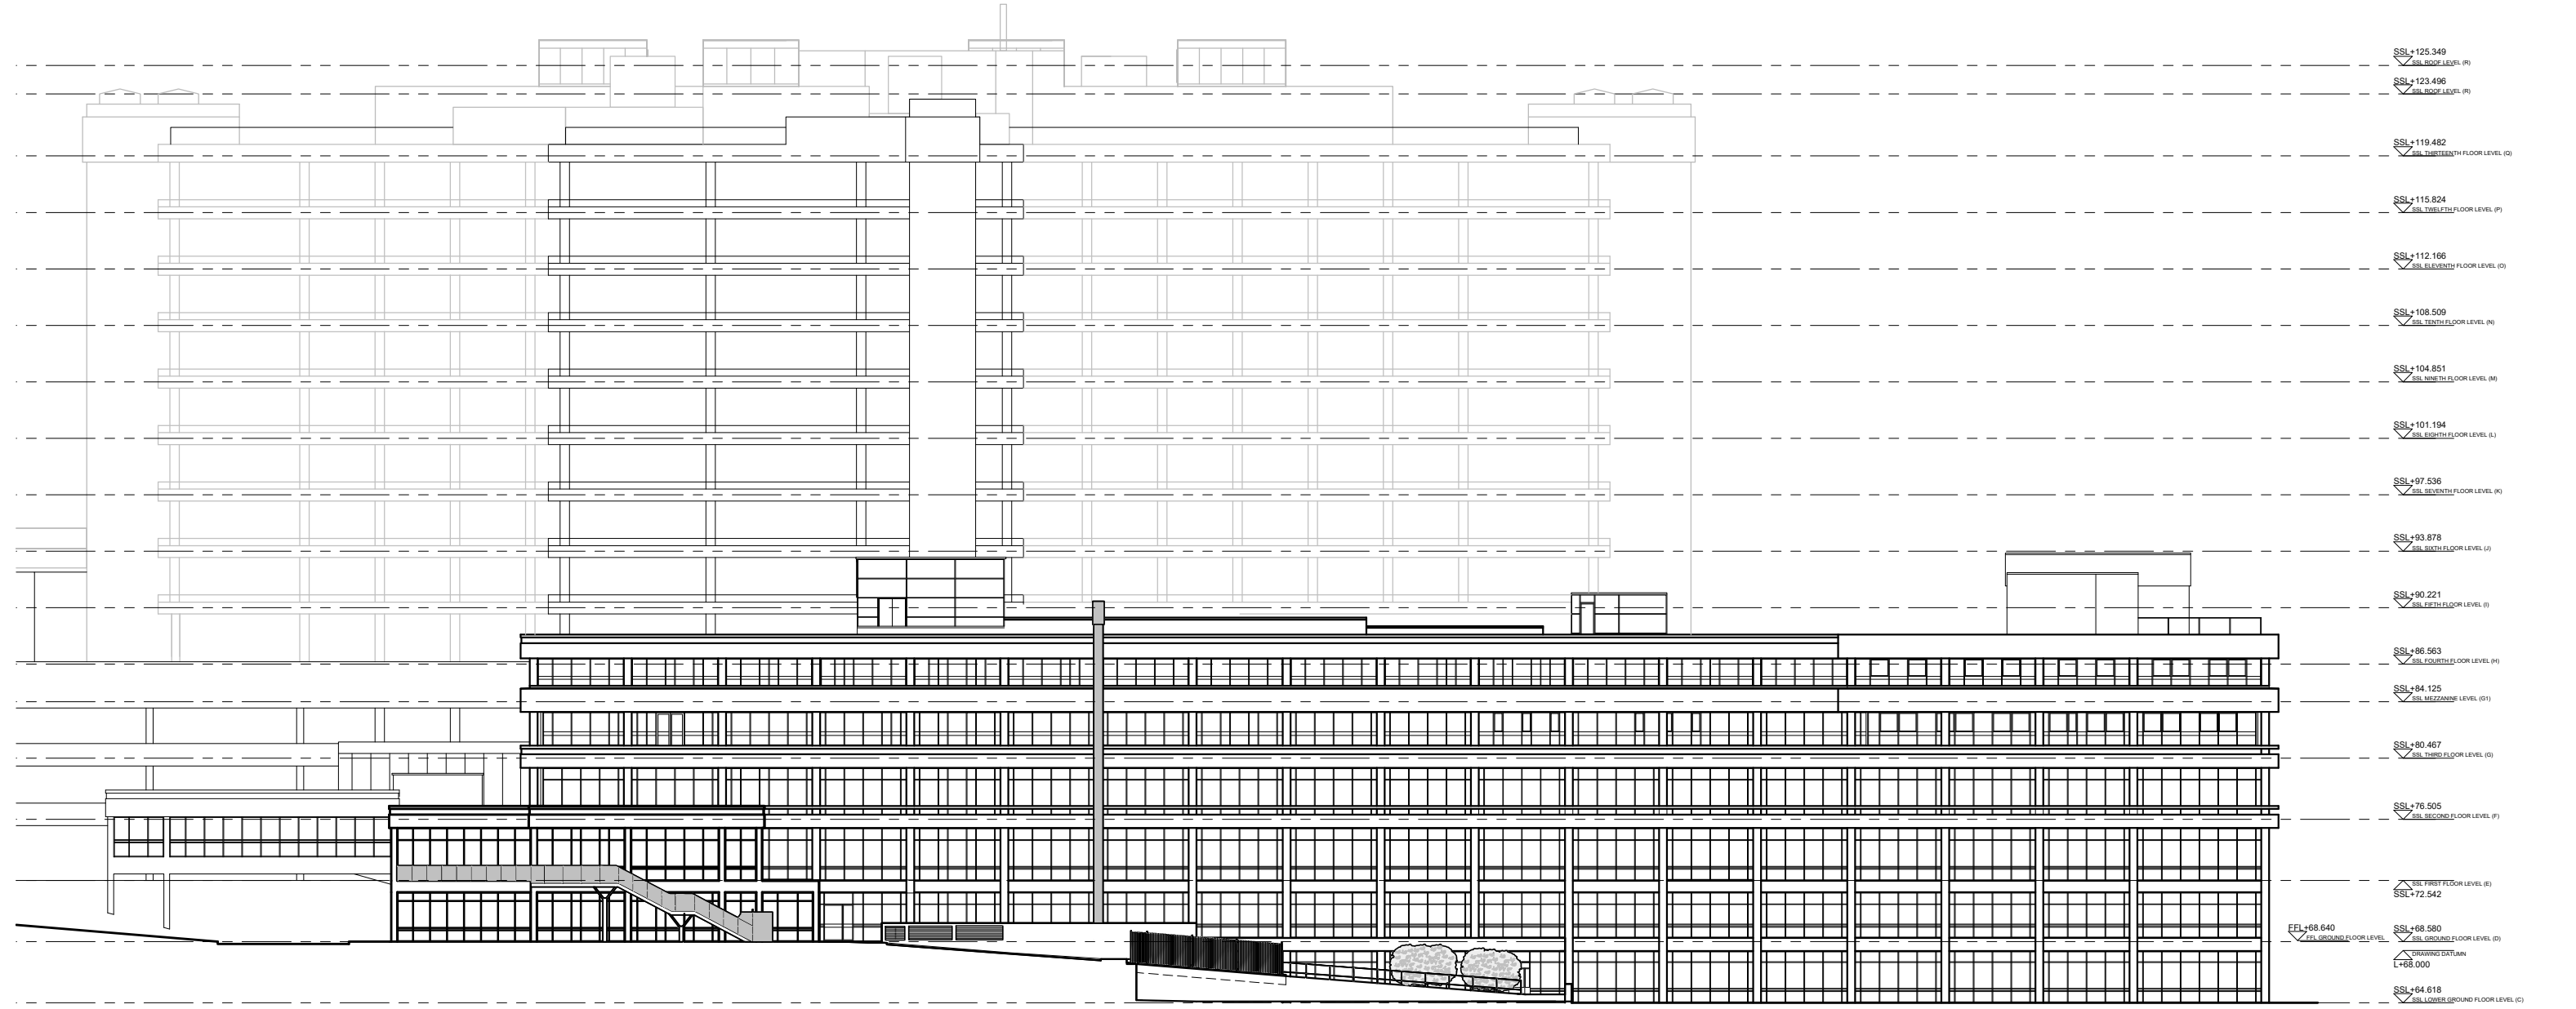

- SSL +125.349  
SSL ROOF LEVEL (R)
- SSL +123.496  
SSL ROOF LEVEL (R)
- SSL +119.482  
SSL THIRTEENTH FLOOR LEVEL (D)
- SSL +115.824  
SSL TWELFTH FLOOR LEVEL (P)
- SSL +112.166  
SSL ELEVENTH FLOOR LEVEL (D)
- SSL +108.509  
SSL TENTH FLOOR LEVEL (R)
- SSL +104.851  
SSL NINTH FLOOR LEVEL (R)
- SSL +101.194  
SSL EIGHTH FLOOR LEVEL (S)
- SSL +97.536  
SSL SEVENTH FLOOR LEVEL (R)
- SSL +93.878  
SSL SIXTH FLOOR LEVEL (I)
- SSL +90.221  
SSL FIFTH FLOOR LEVEL (R)
- SSL +86.563  
SSL FOURTH FLOOR LEVEL (R)
- SSL +84.125  
SSL MEZZANINE LEVEL (D)
- SSL +80.467  
SSL THIRD FLOOR LEVEL (D)
- SSL +76.505  
SSL SECOND FLOOR LEVEL (P)
- SSL +72.542  
SSL FIRST FLOOR LEVEL (S)
- EFL +68.640  
FFL GROUND FLOOR LEVEL (D)
- SSL +68.580  
SSL GROUND FLOOR LEVEL (D)
- ORIGINATING DATUM  
L+68.000
- SSL +64.618  
SSL LOWER GROUND FLOOR LEVEL (C)



**PLANNING ISSUE**

Existing South Elevation	21007 JOB NUMBER	(02)002 DRAWING NUMBER	/ REV
Royal Free Hospital 12 East B	May 2021 DATE	1:200@A1 SCALE	

Ansell & Bailey Ltd Chartered Architects 99-101 Farringdon Road London EC1R 3BN 020 7387 0141 architects@ansellandbailey.com

**ANSELL + BAILEY**

01 Existing South Elevation  
(02)002 1:200 @ A1