


Stainless steel doors and windows

EXISTING FRONT DOOR ELEVATION



EXISTING FRONT DOOR PLAN

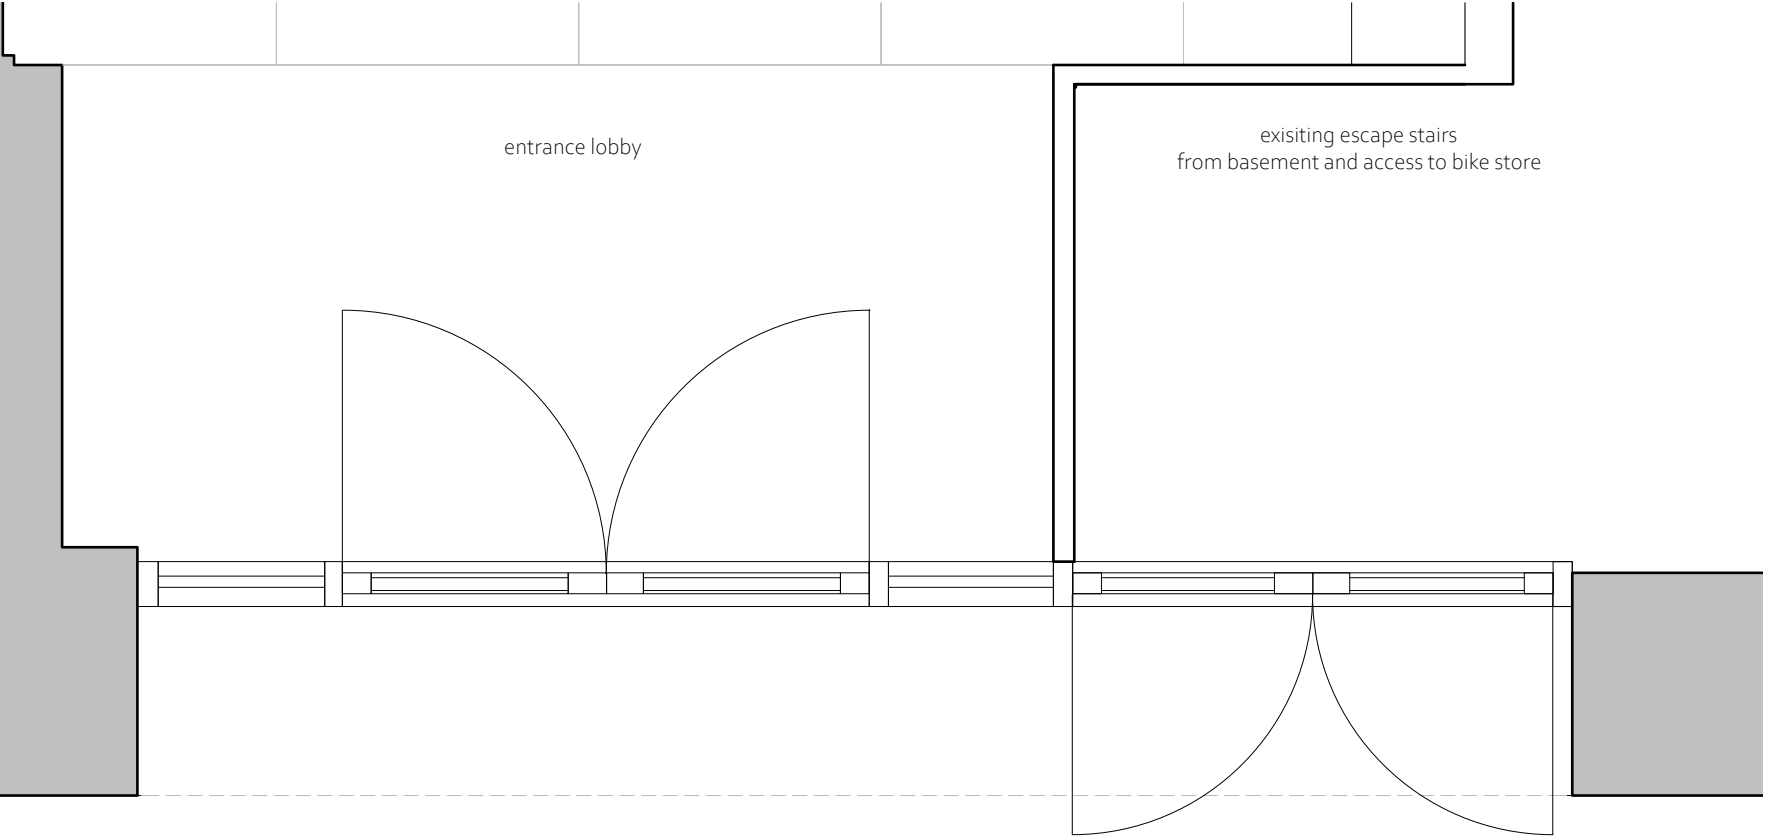

EXISTING PART FRONT ELEVATION

- NOTES:
- Do not scale from this drawing
 - Any error or omission shall be reported to the architect before proceeding with the work
 - Site boundary lines are indicative only.

PROJECT:	289 High Holborn	NO:	2105
CLIENT:	Frank Capital		
ADDRESS:	London, WC1V 7HZ		

DRAWING TITLE: Existing Entrance Doors			
STATUS: FOR PLANNING			
DATE: 20/08/2021	SCALE: 1:20	SIZE: A3	

DWG NO:	PL-05
REV:	-