


Copyright: All rights reserved. This drawing must not be reproduced without permission.
 Only the original drawing should be relied upon. Contractors, subcontractors and suppliers must verify all dimensions on site before commencing any work or making any shop drawings.
 All shop drawings to be submitted to the architect for comment prior to fabrication.
 This drawing is to be read in conjunction with the Architect's specification, bills of quantities / schedules, structural, mechanical & electrical drawings and all discrepancies are to be reported to the architect.
 Do not scale from this drawing. Dimensions are in millimetres unless otherwise stated.

revision / date / amendments
 - / 01/03/21 / FIRST ISSUE - STAGE 4
 A / 10/03/21 / Updated dressing room, legend, general notes and NBS spec.
 B / 16/04/21 / Updated legend, DT12 wall of asbestos containment & DT02 wall on the pizza beer area. Addition of wall (DT08) between back of bar and toilets.

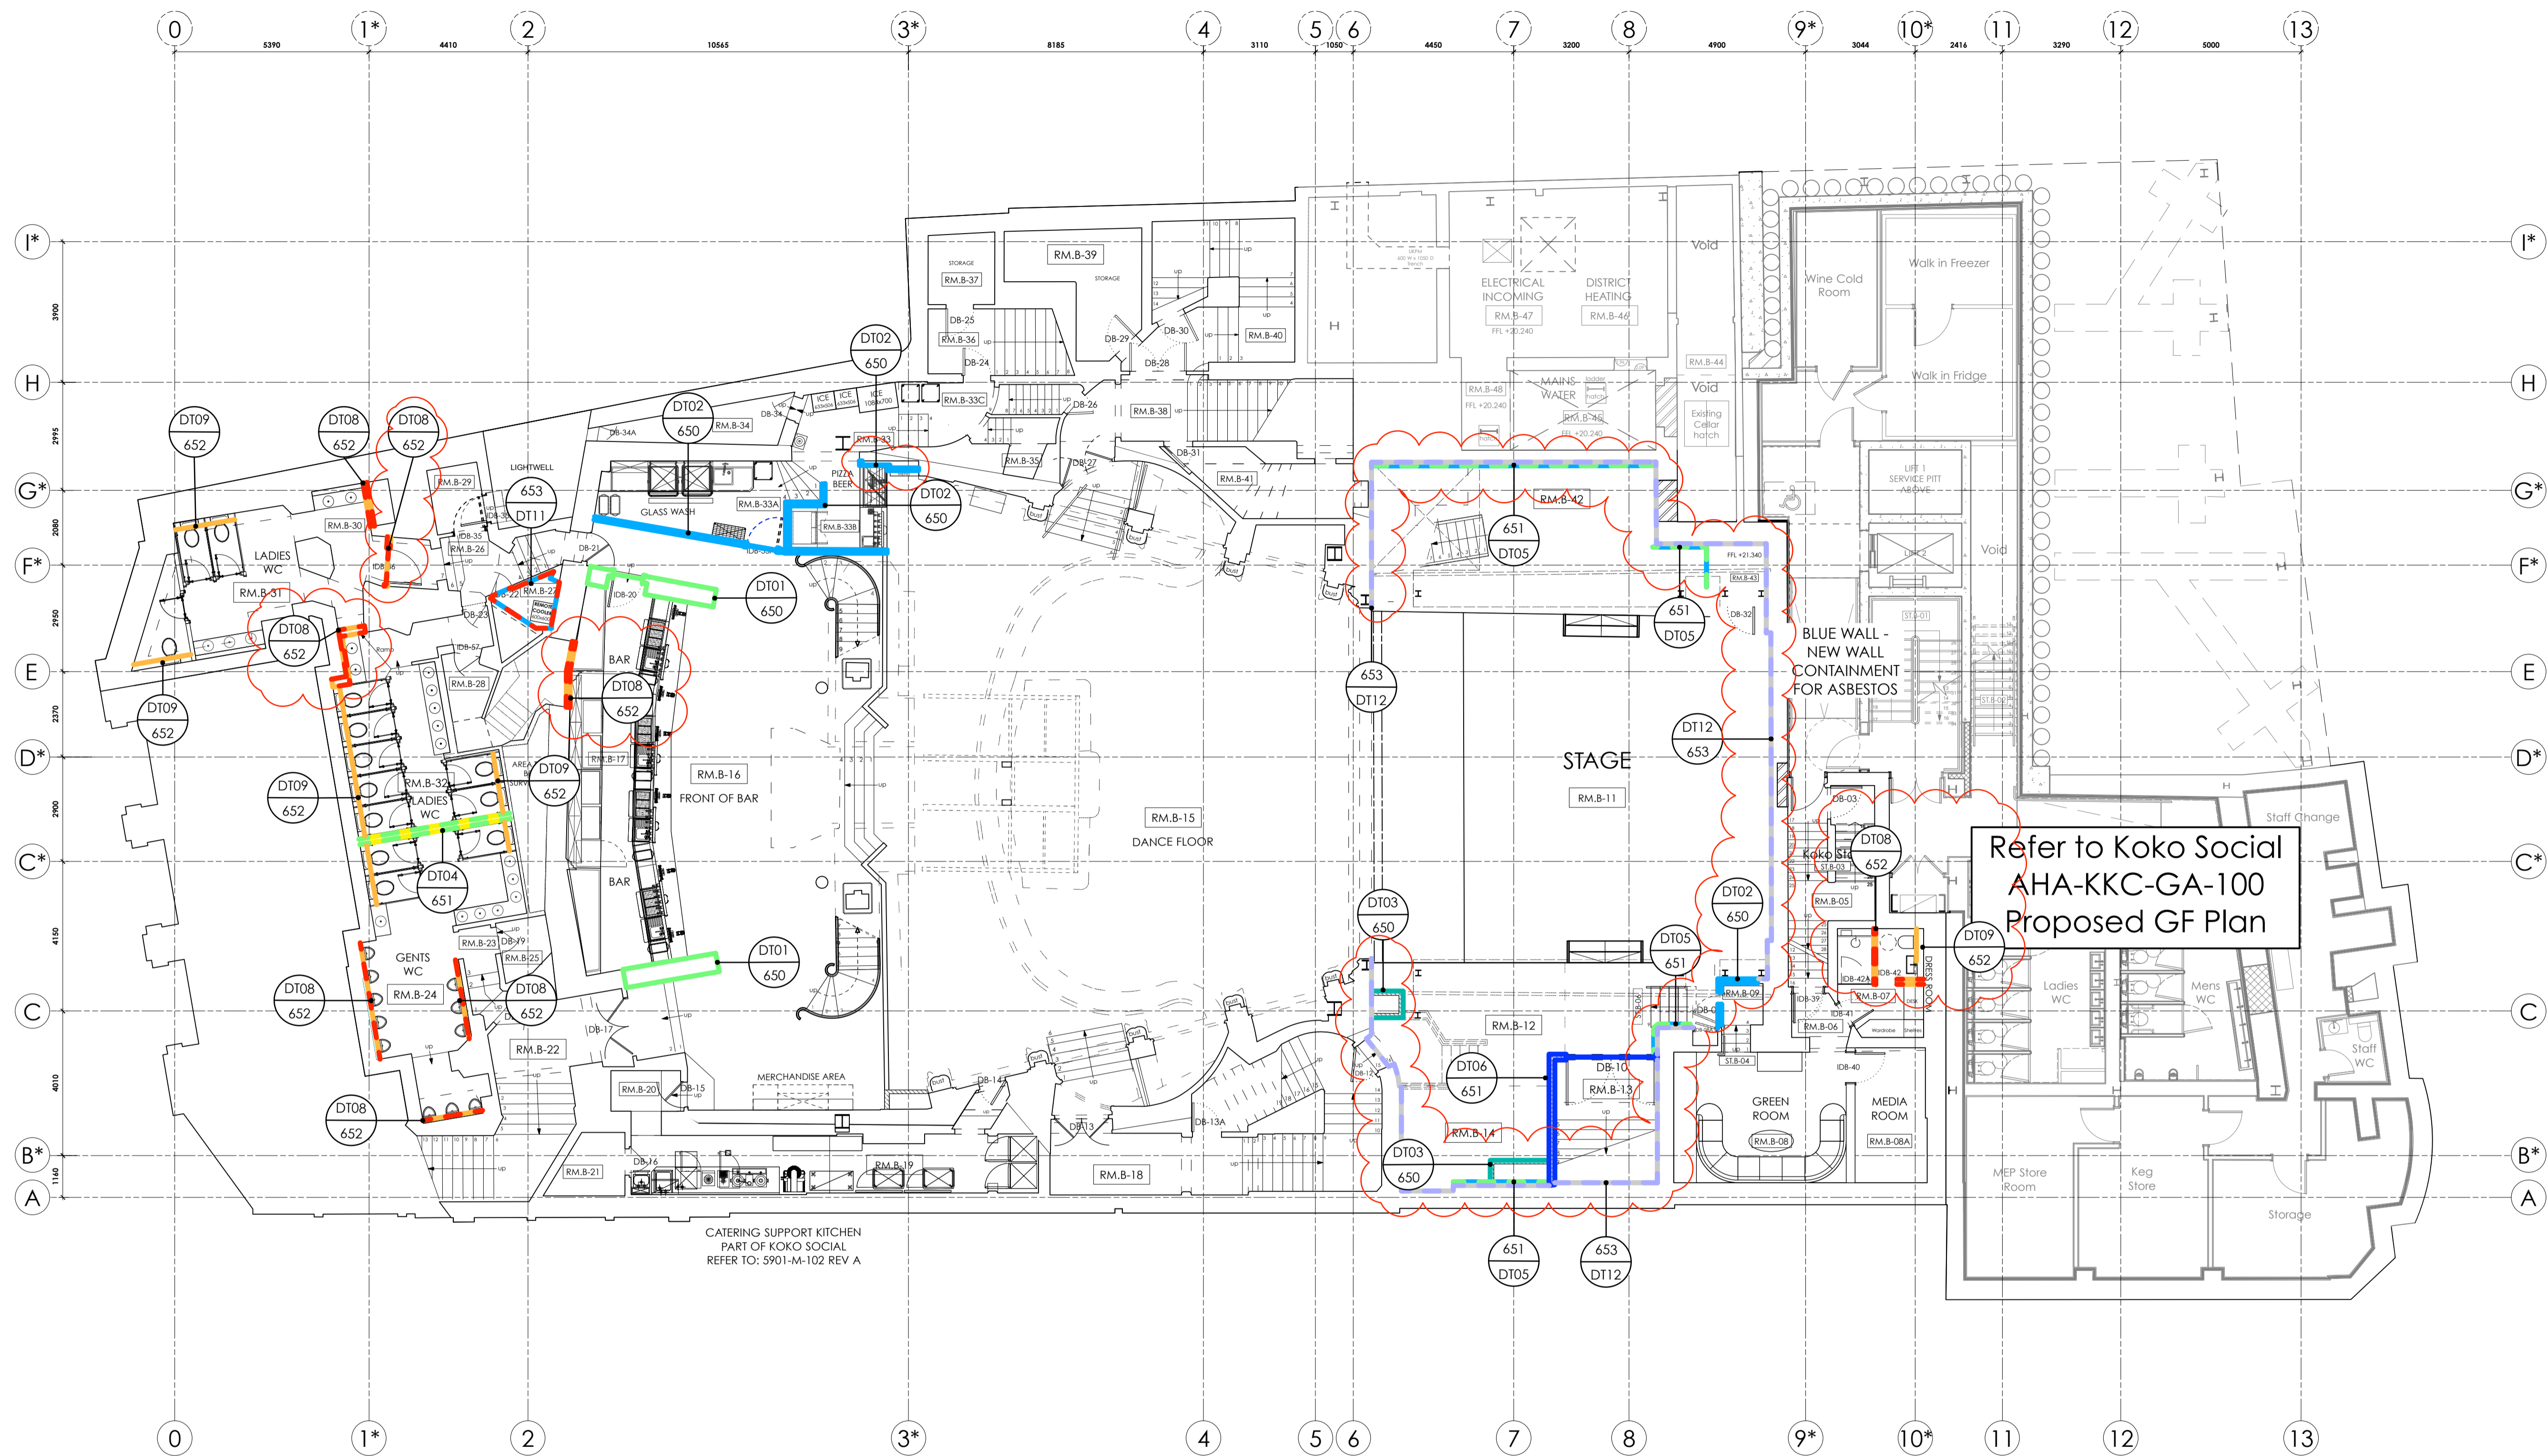

Refer to Koko Social
 AHA-KKC-GA-100
 Proposed GF Plan

- NOTE:**
- REFER TO TYPICAL NEW WALL DETAILS:
AHA-KKR-DET-650 - 654
 - REFER TO WALL FINISHES GA'S:
AHA-KKR-GA-599 - 604
 - REFER TO TOILET DETAILS:
AHA-KKR-DET-350 - 391
 - REFER TO TYPICAL FLOOR TYPE DETAILS:
AHA-KKR-DET-419 - 423
 - REFER TO GENERIC CEILING DETAILS:
AHA-KKR-DET-720 - 721

New Wall Types
 Basement Floor Plan
 Scale: 1:100

NEW WALL TYPES

COMMON TO ALL FLOORS

*Please refer to New Wall Details - DT01 - DT16:

DT01	Internal wall build-up containing beer pyllon pipes NBS Spec: K10/115 AHA/KKR/DET/650/New Wall Types/DETAIL DT01	DT09	Walls of all toilet cisterns NBS Spec: K10/155 AHA/KKR/DET/650/New Wall Types/DETAIL DT09
DT02	Internal wall build-up between various locations as listed above NBS Spec: K10/115 AHA/KKR/DET/650/New Wall Types/DETAIL DT02	DT10	Third Floor Air-Rite double glazed panel NBS Spec: L40 AHA/KKR/DET/653/New Wall Types/DETAIL DT10
DT03	Internal wall build-up riser partition NBS Spec: K10/115 AHA/KKR/DET/650/New Wall Types/DETAIL DT03	DT11	Basement Level Altro Whiteblock NBS Spec: M50/110 AHA/KKR/DET/653/New Wall Types/DETAIL DT11
DT04	Internal wall build-up partition between NBS Spec: K10/115 AHA/KKR/DET/651/New Wall Types/DETAIL DT04	DT12	Asbestos Containment up to the Mezzanine Area NBS Spec: K10/205/Type B AHA/KKR/DET/653/New Wall Types/DETAIL DT12
DT05	Stage Wings and Galleries Acoustic Wall NBS Spec: K10/205/Type A AHA/KKR/DET/651/New Wall Types/DETAIL DT05	DT13	Shaft Wall to New Lightwell Toilets NBS Spec: K10/115/Type D AHA/KKR/DET/654/New Wall Types/DETAIL DT13
DT06	Acoustic wall build-up partition NBS Spec: K10/125 AHA/KKR/DET/651/New Wall Types/DETAIL DT06	DT15	Acoustic screen enclosure Performance of wall to be as Scotch Partners advice. The screen will need to be impermeable, exceed the top of the units by at least 200mm which would make the wall appear 2000mm in height with a surface mass of at least 10kg per m ² . NBS Spec: Q40/170 AHA/KKR/DET/654/New Wall Types/DETAIL DT15
DT07	First Floor New Lightwell Toilet Brick Infill to Match Existing NBS Spec: K10/145 AHA/KKR/DET/652/New Wall Types/DETAIL DT07		
DT08	IF Toilets, IF Artist Gallery & Artist Box toilets, New Lightwell Toilets & 3F Toilet - New Wall Partitions NBS Spec: K10/150 AHA/KKR/DET/652/New Wall Types/DETAIL DT08		

000 - Drawing Number
 DT00 - Detail Number

16.04.21

1:100

STAGE 4

Archer Humphries Architects

Basement
 Central House
 142 Central Street
 London, United Kingdom
 EC1V 8AR
 T: +44 (0) 20 7251 8555

project title	KOKO + Hope & Anchor + Bayham Place, Camden, London		
drawing title	scale	date	
New Wall Types	1:100 BA1	18.02.21	
Basement Floor Plan	drawn	checked	
	CLVR	DA	
drawing number	revision		
AHA / KKR / GA / 609	B		

Note:
 1. Drawing to be read in conjunction with other consultant details and AHA/KKC/DET/650-653 drawings