
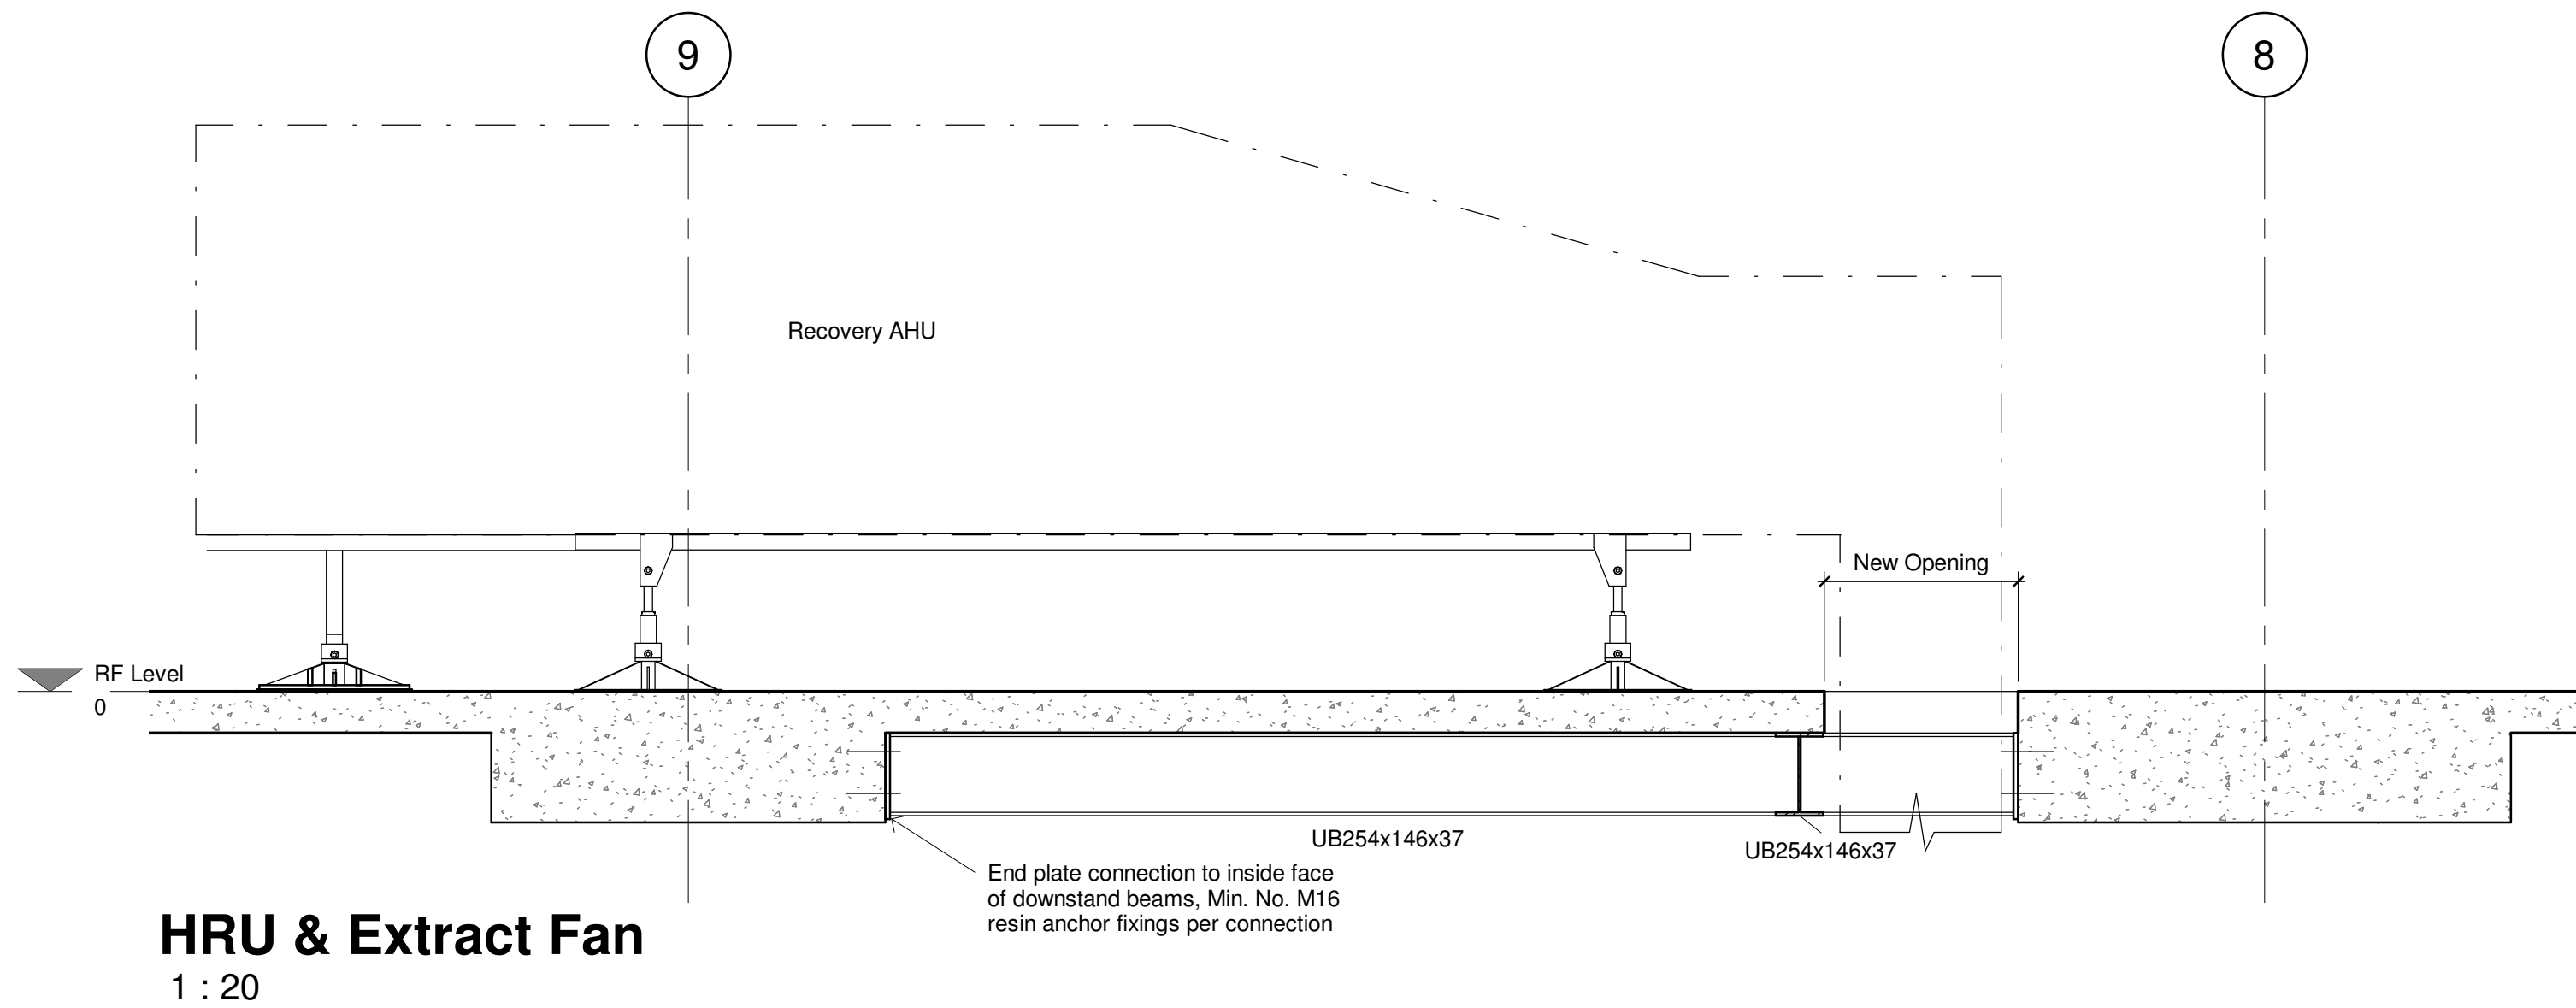


Existing Structural Column Schedule	
Mark	Dimensions
EC1	457 x 610mm
EC2	610 x 610mm
EC3	610 x 711mm
EC4	610 x 813mm

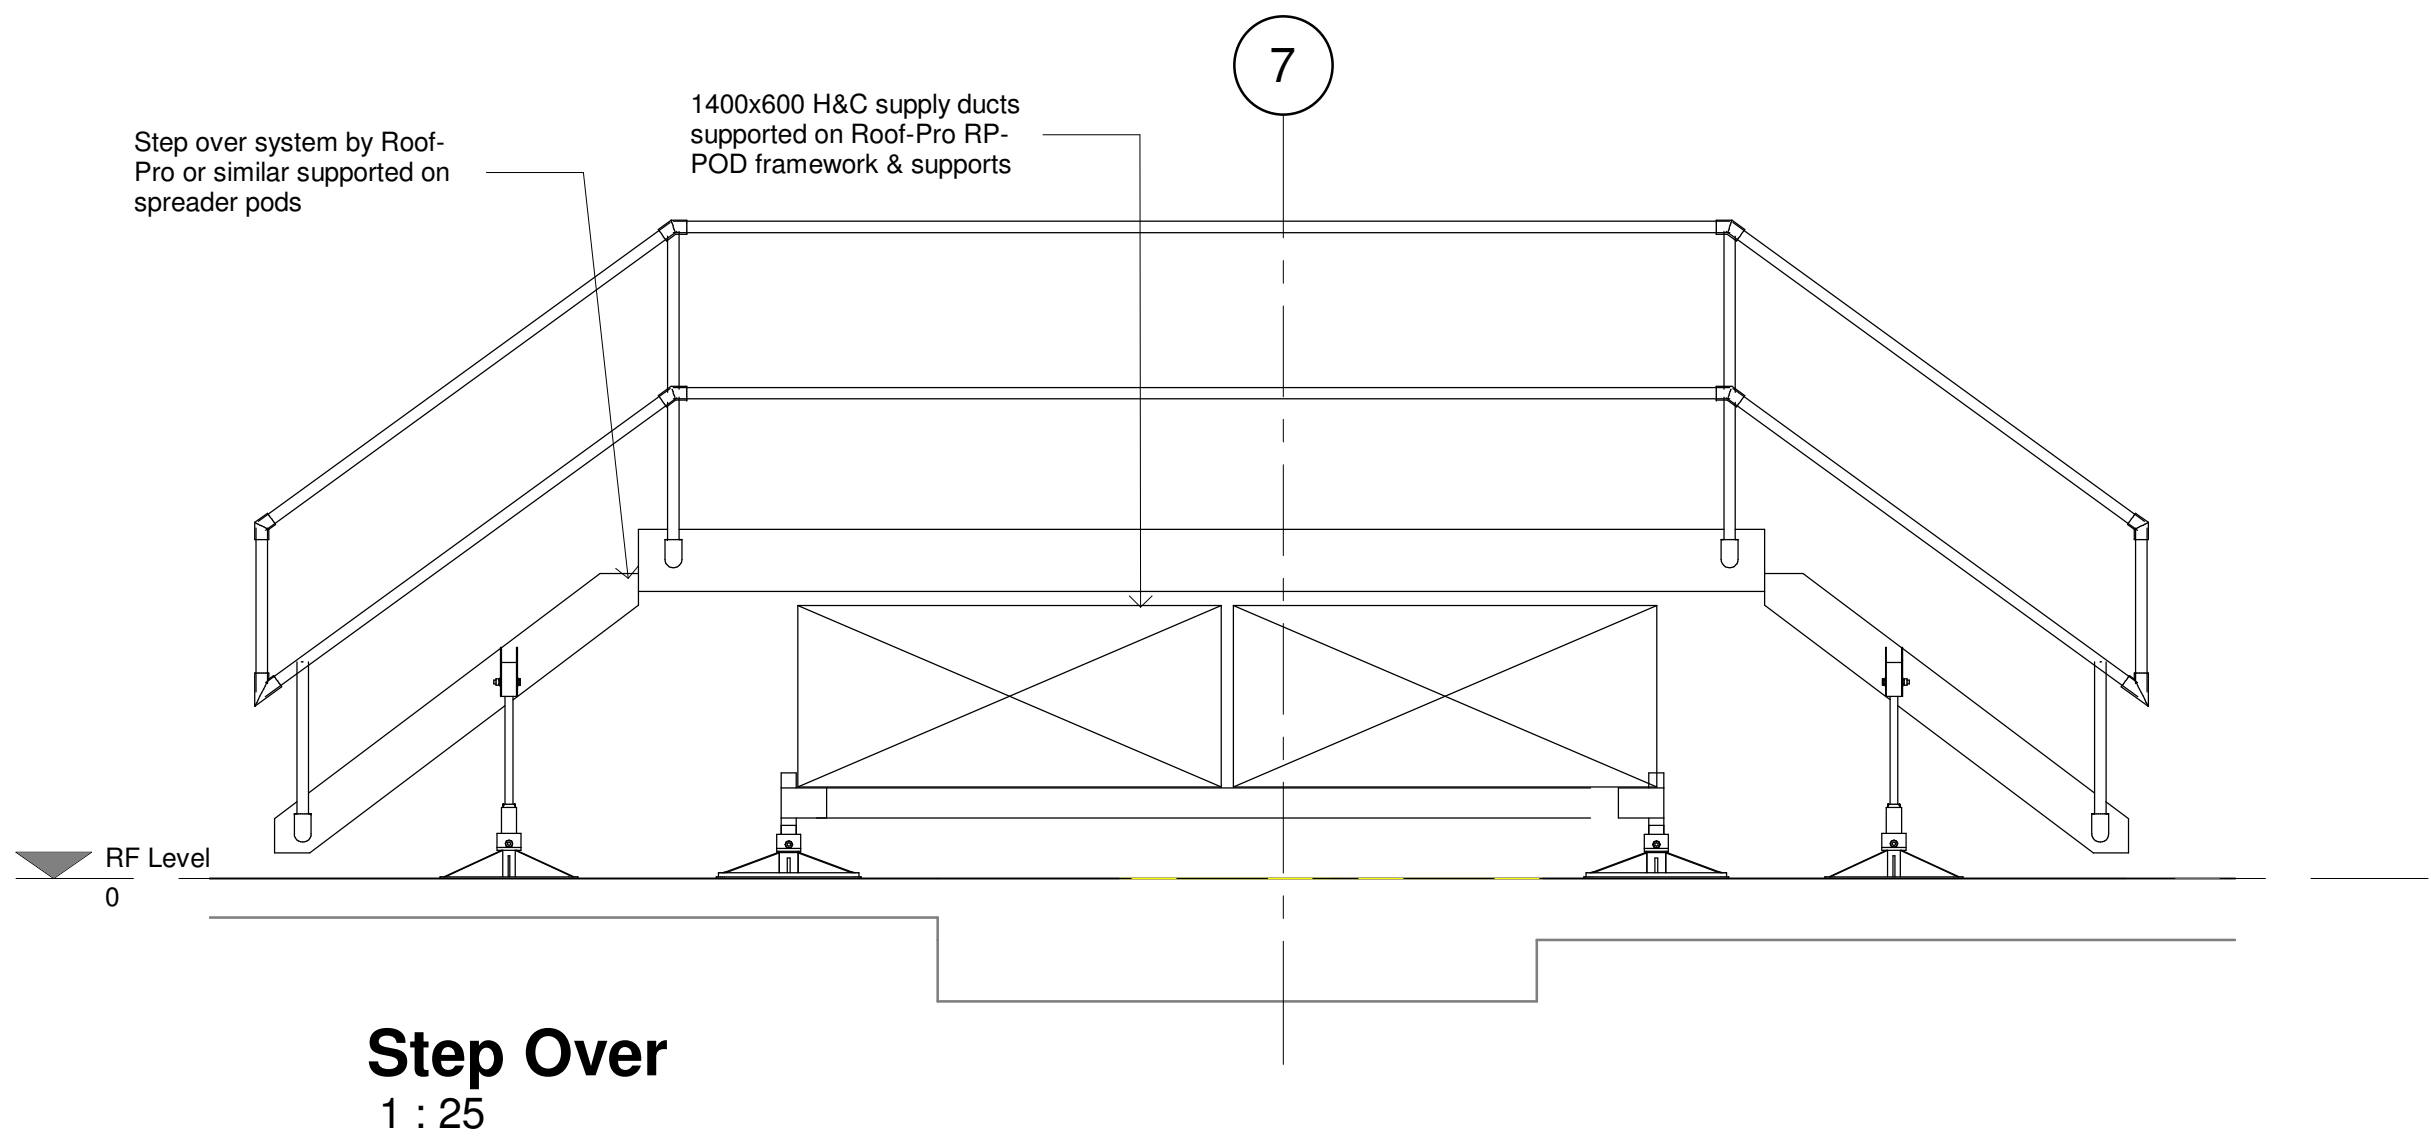

GENERAL NOTES

1. DO NOT SCALE THIS DRAWING. USE WRITTEN DIMENSIONS ONLY. ANY DISCREPANCIES SHALL BE REPORTED TO W&A FOR CLARIFICATION.
2. THIS DRAWING IS TO BE READ IN CONJUNCTION WITH ALL THE RELEVANT CIVIL, STRUCTURAL, ARCHITECTURAL AND M&E DRAWINGS AND SPECIFICATIONS.
3. DIMENSIONS NOTED THUS: * ARE TO BE CONFIRMED BY THE ARCHITECT.
4. ALL DIMENSIONS ARE IN MILLIMETRES UNLESS NOTED OTHERWISE.
5. ALL LEVELS ARE IN METRES UNLESS NOTED OTHERWISE.
6. ALL DIMENSIONS ARE TO BE CONFIRMED ON SITE BY CONTRACTOR BEFORE COMMENCEMENT OF WORKS. ANY DEVIATIONS FOUND ARE TO BE REPORTED TO THE ENGINEER/ARCHITECT.
7. ALL DIMENSIONS TAKEN FROM EXISTING STRUCTURE ARE TO BE CHECKED PRIOR TO WORK COMMENCING.

RF Level
1 : 100

P1	10/06/21	Initial Issue	BH
Rev:	Date:	Description:	Initials:

Wareham & Associates
Tudor House, 1-3 The Avenue, Lightwater, Surrey, GU18 5RF
Telephone: 01276 481988
Web: www.warehamandassociates.co.uk

Client: **ROYAL FREE LONDON
NHS FOUNDATION TRUST**

Project: **RFH 12 EAST B**

Drawing Title: **ROOF LEVEL
EQUIPMENT SUPPORT PLAN**

Scales: 1:50 @ A1			
Originated:	BH	Date:	JUN 21
Checked:	DW	Date:	NYC
Drawing Number: 21-2015-ST-100			
Revision:	P1	Status:	PRELIMINARY