



NOTES:


1. ALL DIMENSIONS TO BE CONFIRMED ON SITE
2. DRAWINGS TO BE READ IN CONJUNCTION WITH SPECIFICATION AND ENGINEERS' DRAWINGS.

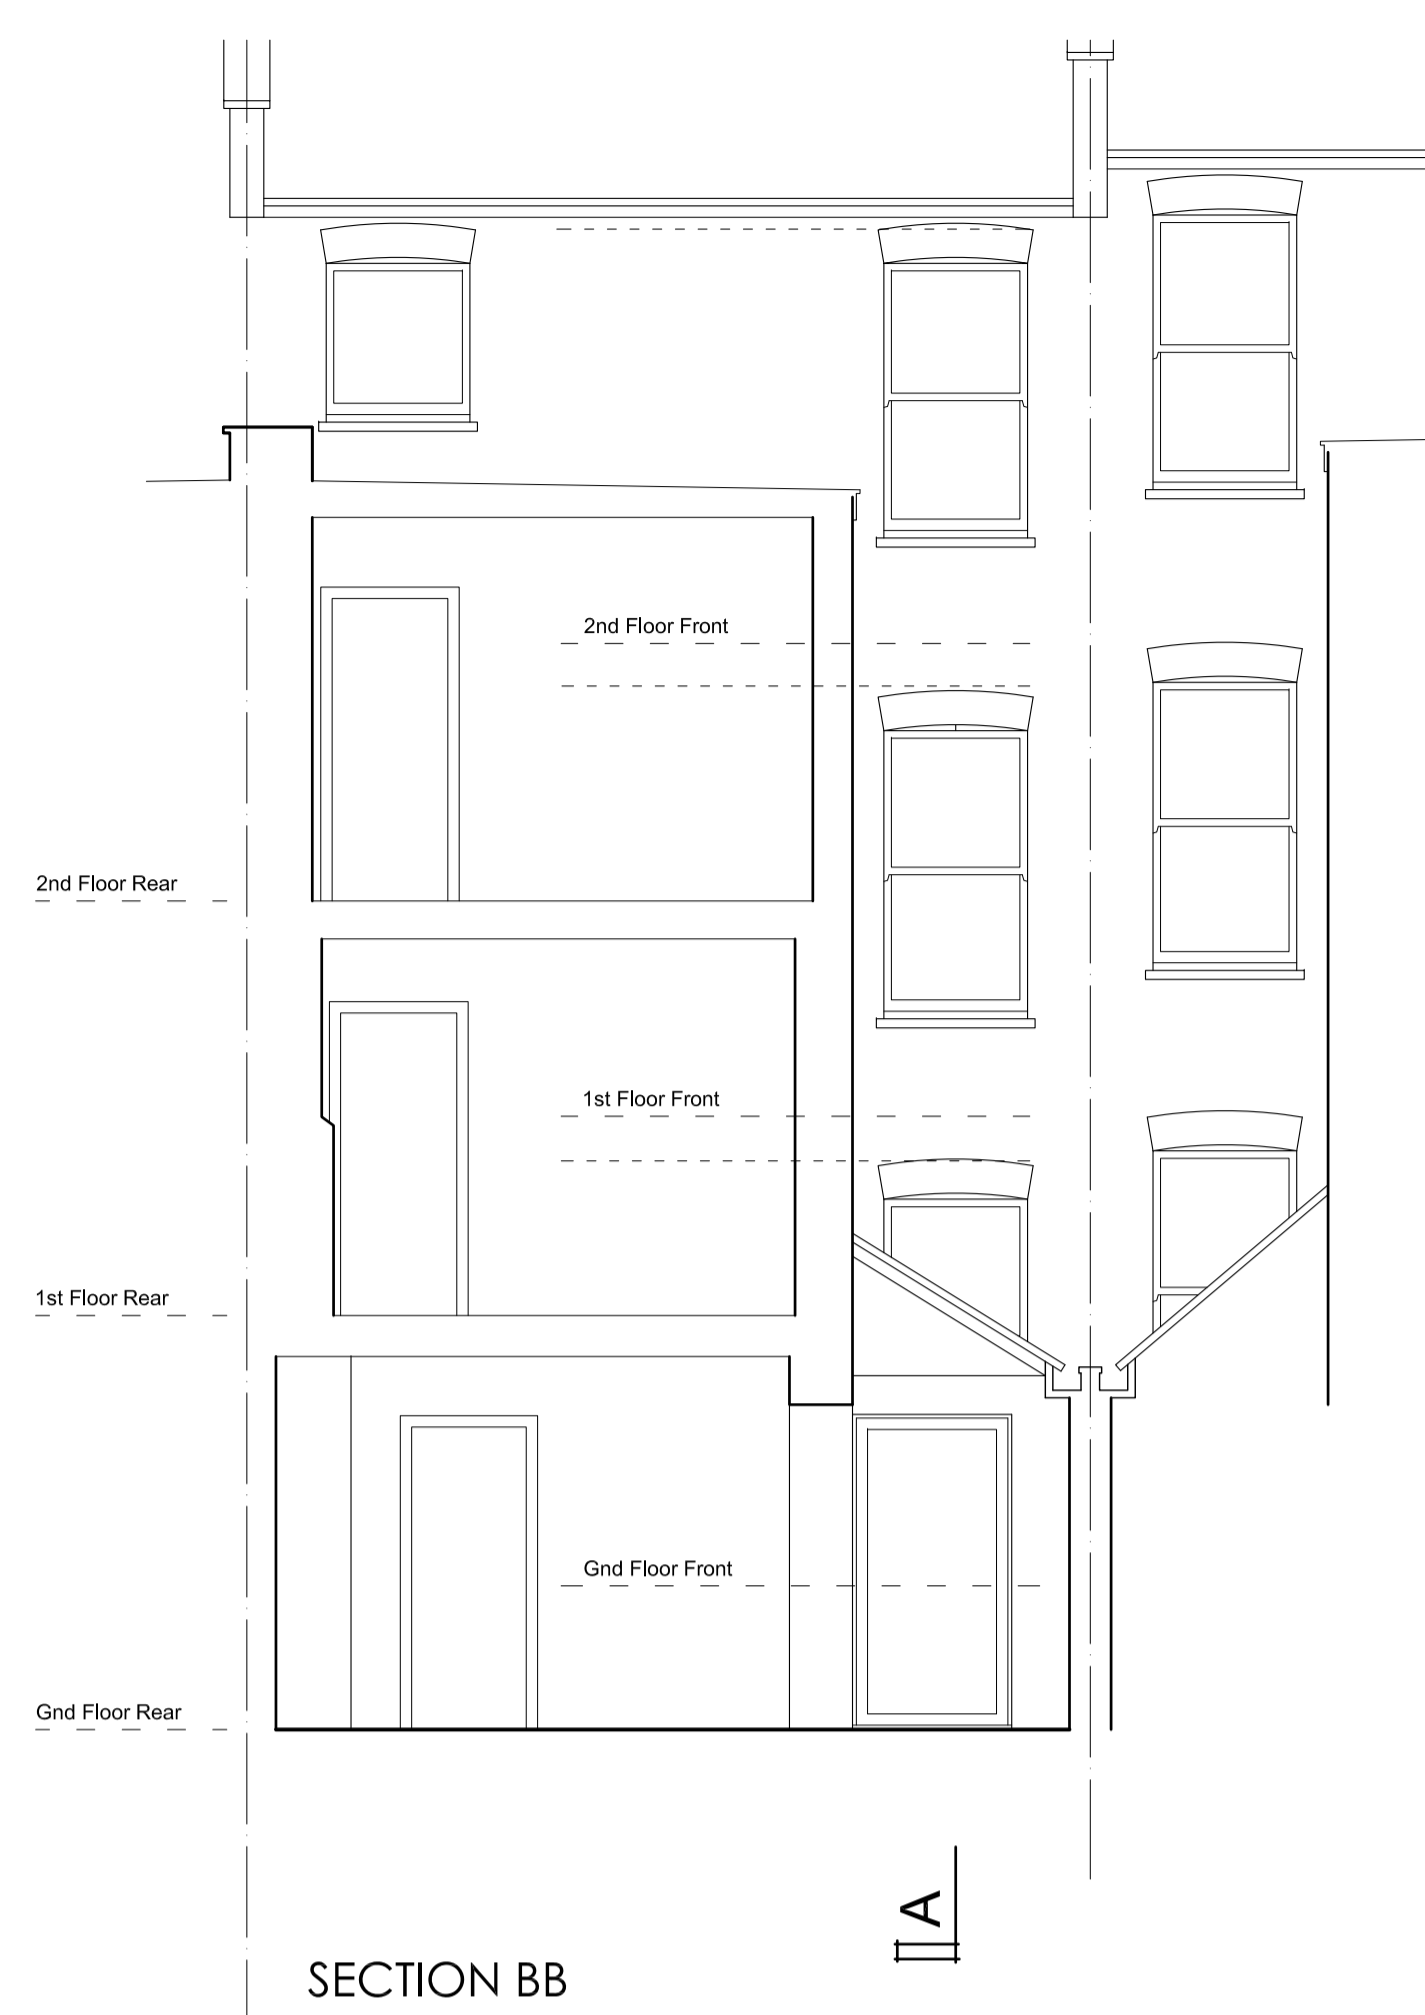

SECTION BB

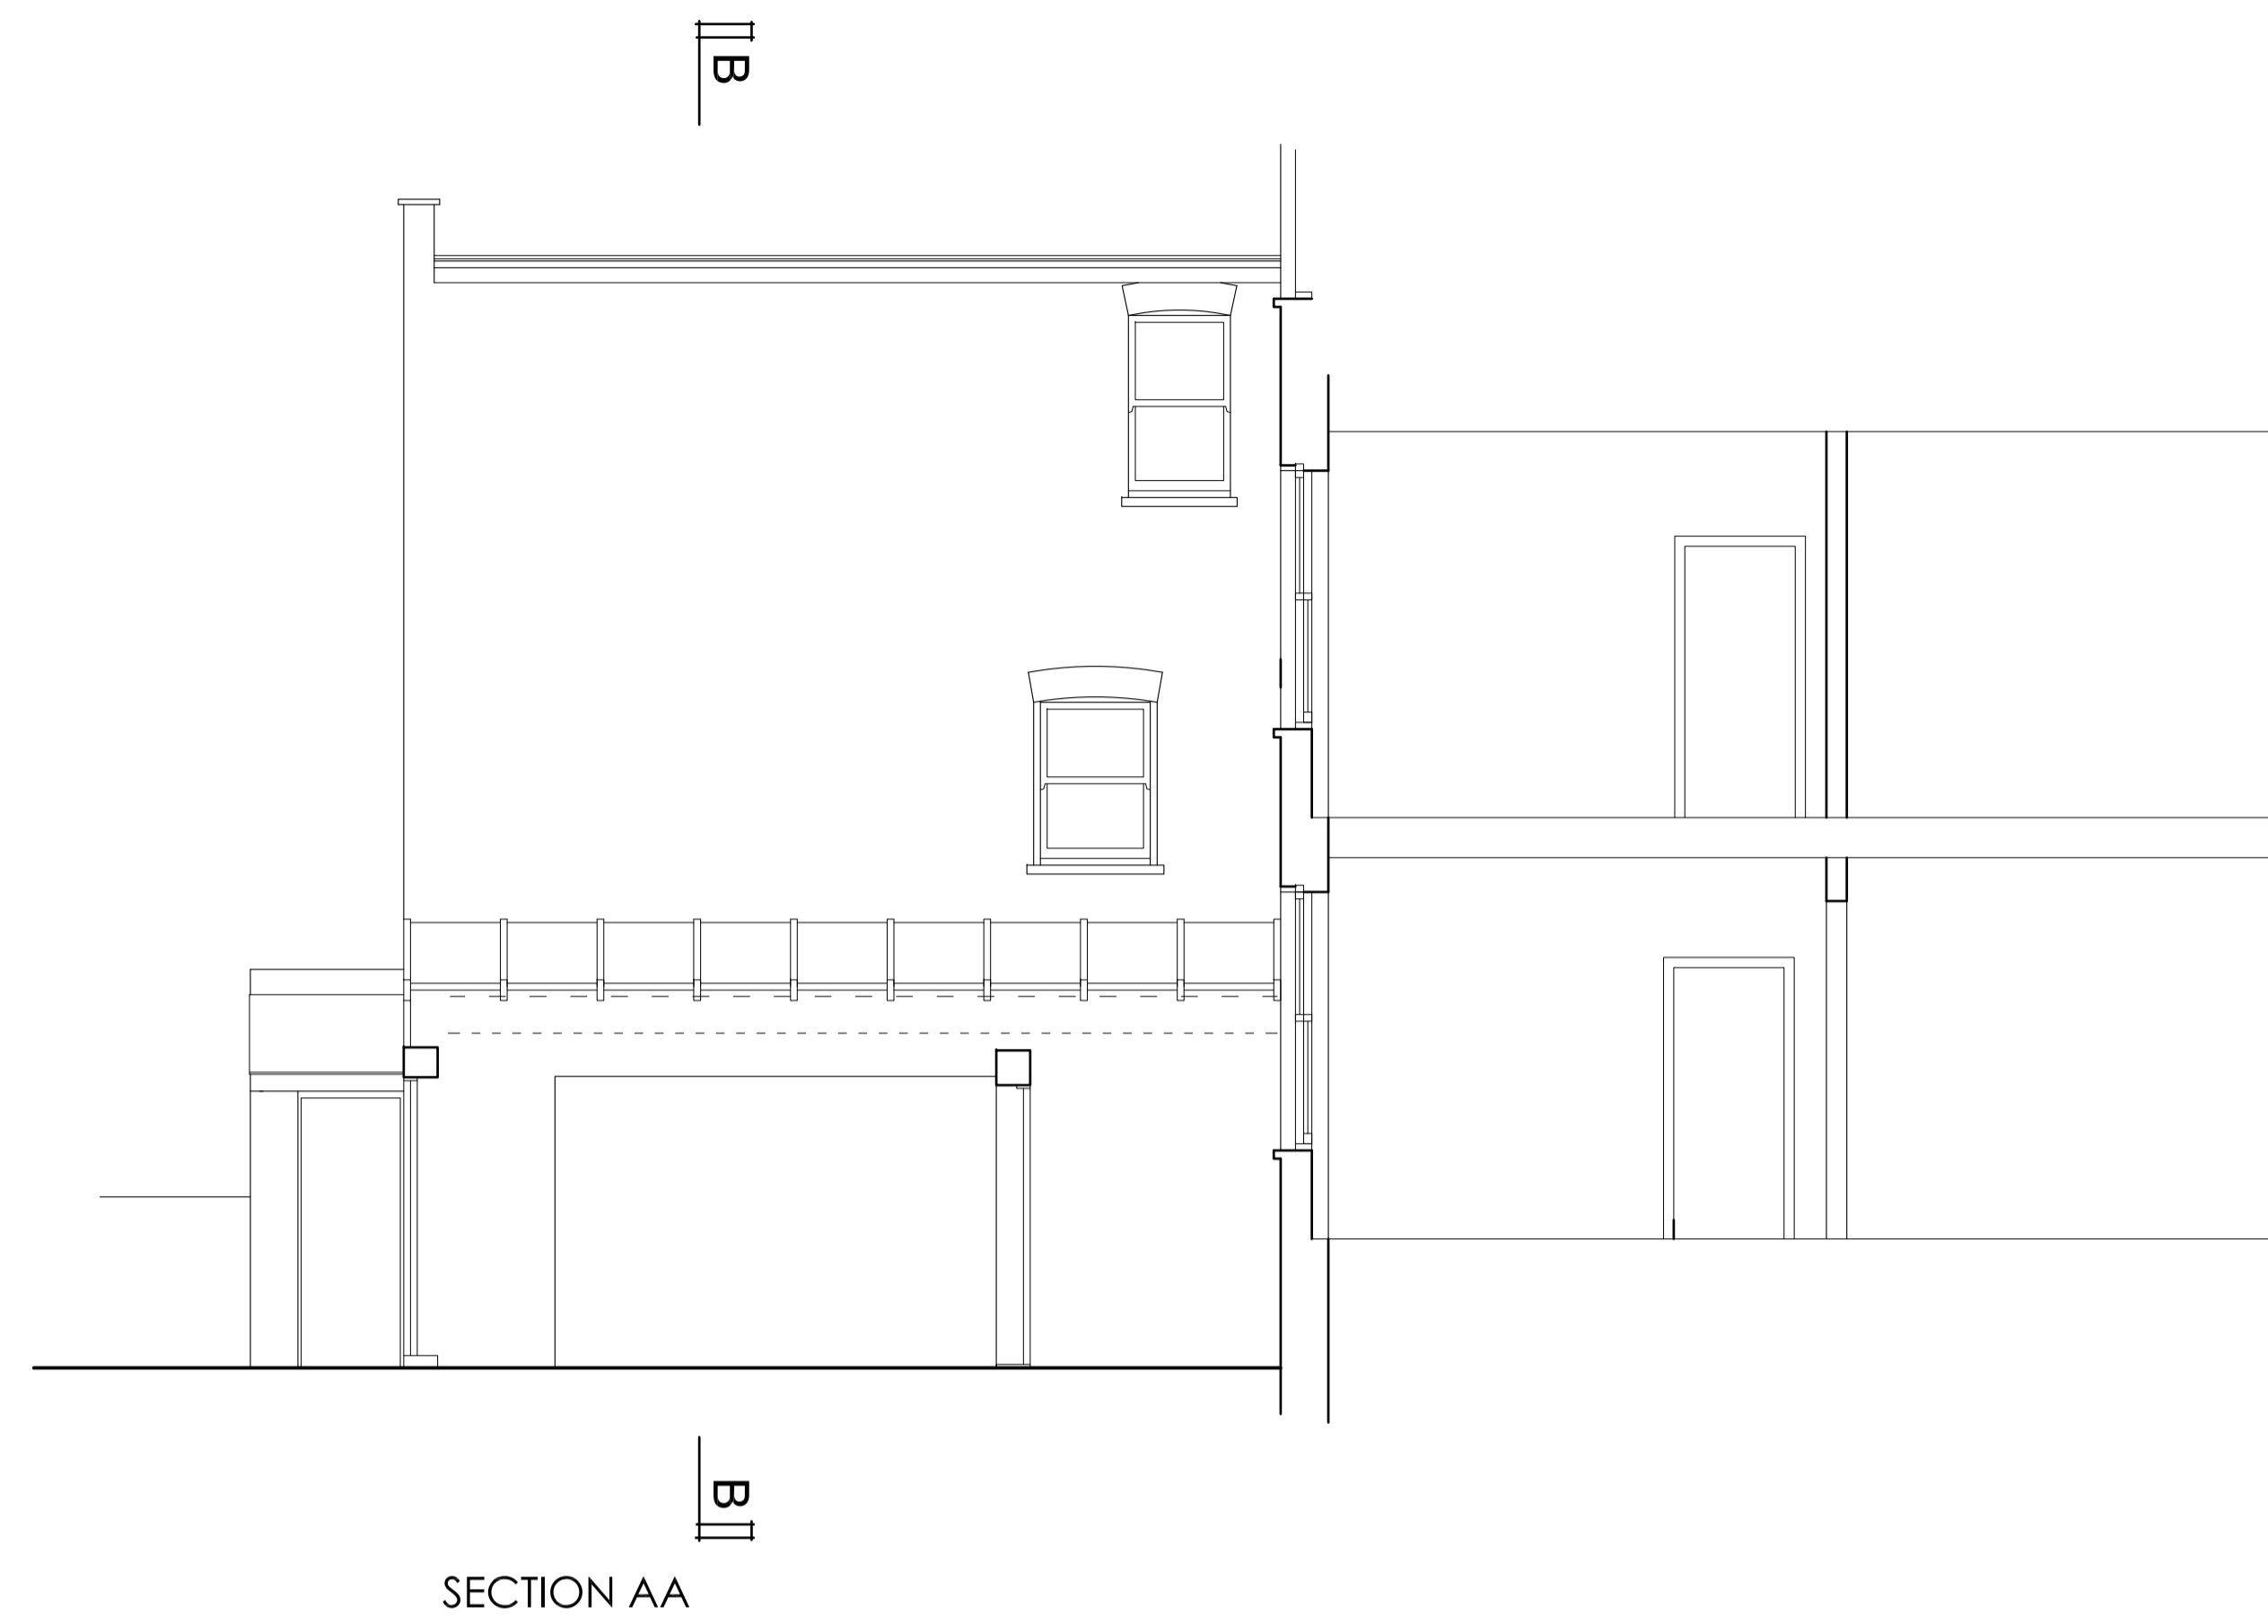


SECTION AA

 

ELEVATION TO BOUNDARY  
WITH No. 34



REAR ELEVATION

 

© Caryatid Ltd 2021

REVISIONS

Rev	Date	Detail
-	-	-

CARYATID architects

20 Kings Avenue : Muswell Hill  
LONDON : N10 1PB  
Tel : 020 8444 6197

Date : 01-09-2021

Drawn By : mjl

TITLE : PROPOSED REAR EXTENSION  
36 MACKESON ROAD  
NW3 2LT  
For Ms Anne Faul

Scale : 1:50 (A1)  
1:100 (A3)

Revision : -

DRAWING :

EXISTING  
ELEVATIONS AND SECTIONS

Drwg No. :

2107-02