



GROUND FLOOR PLAN

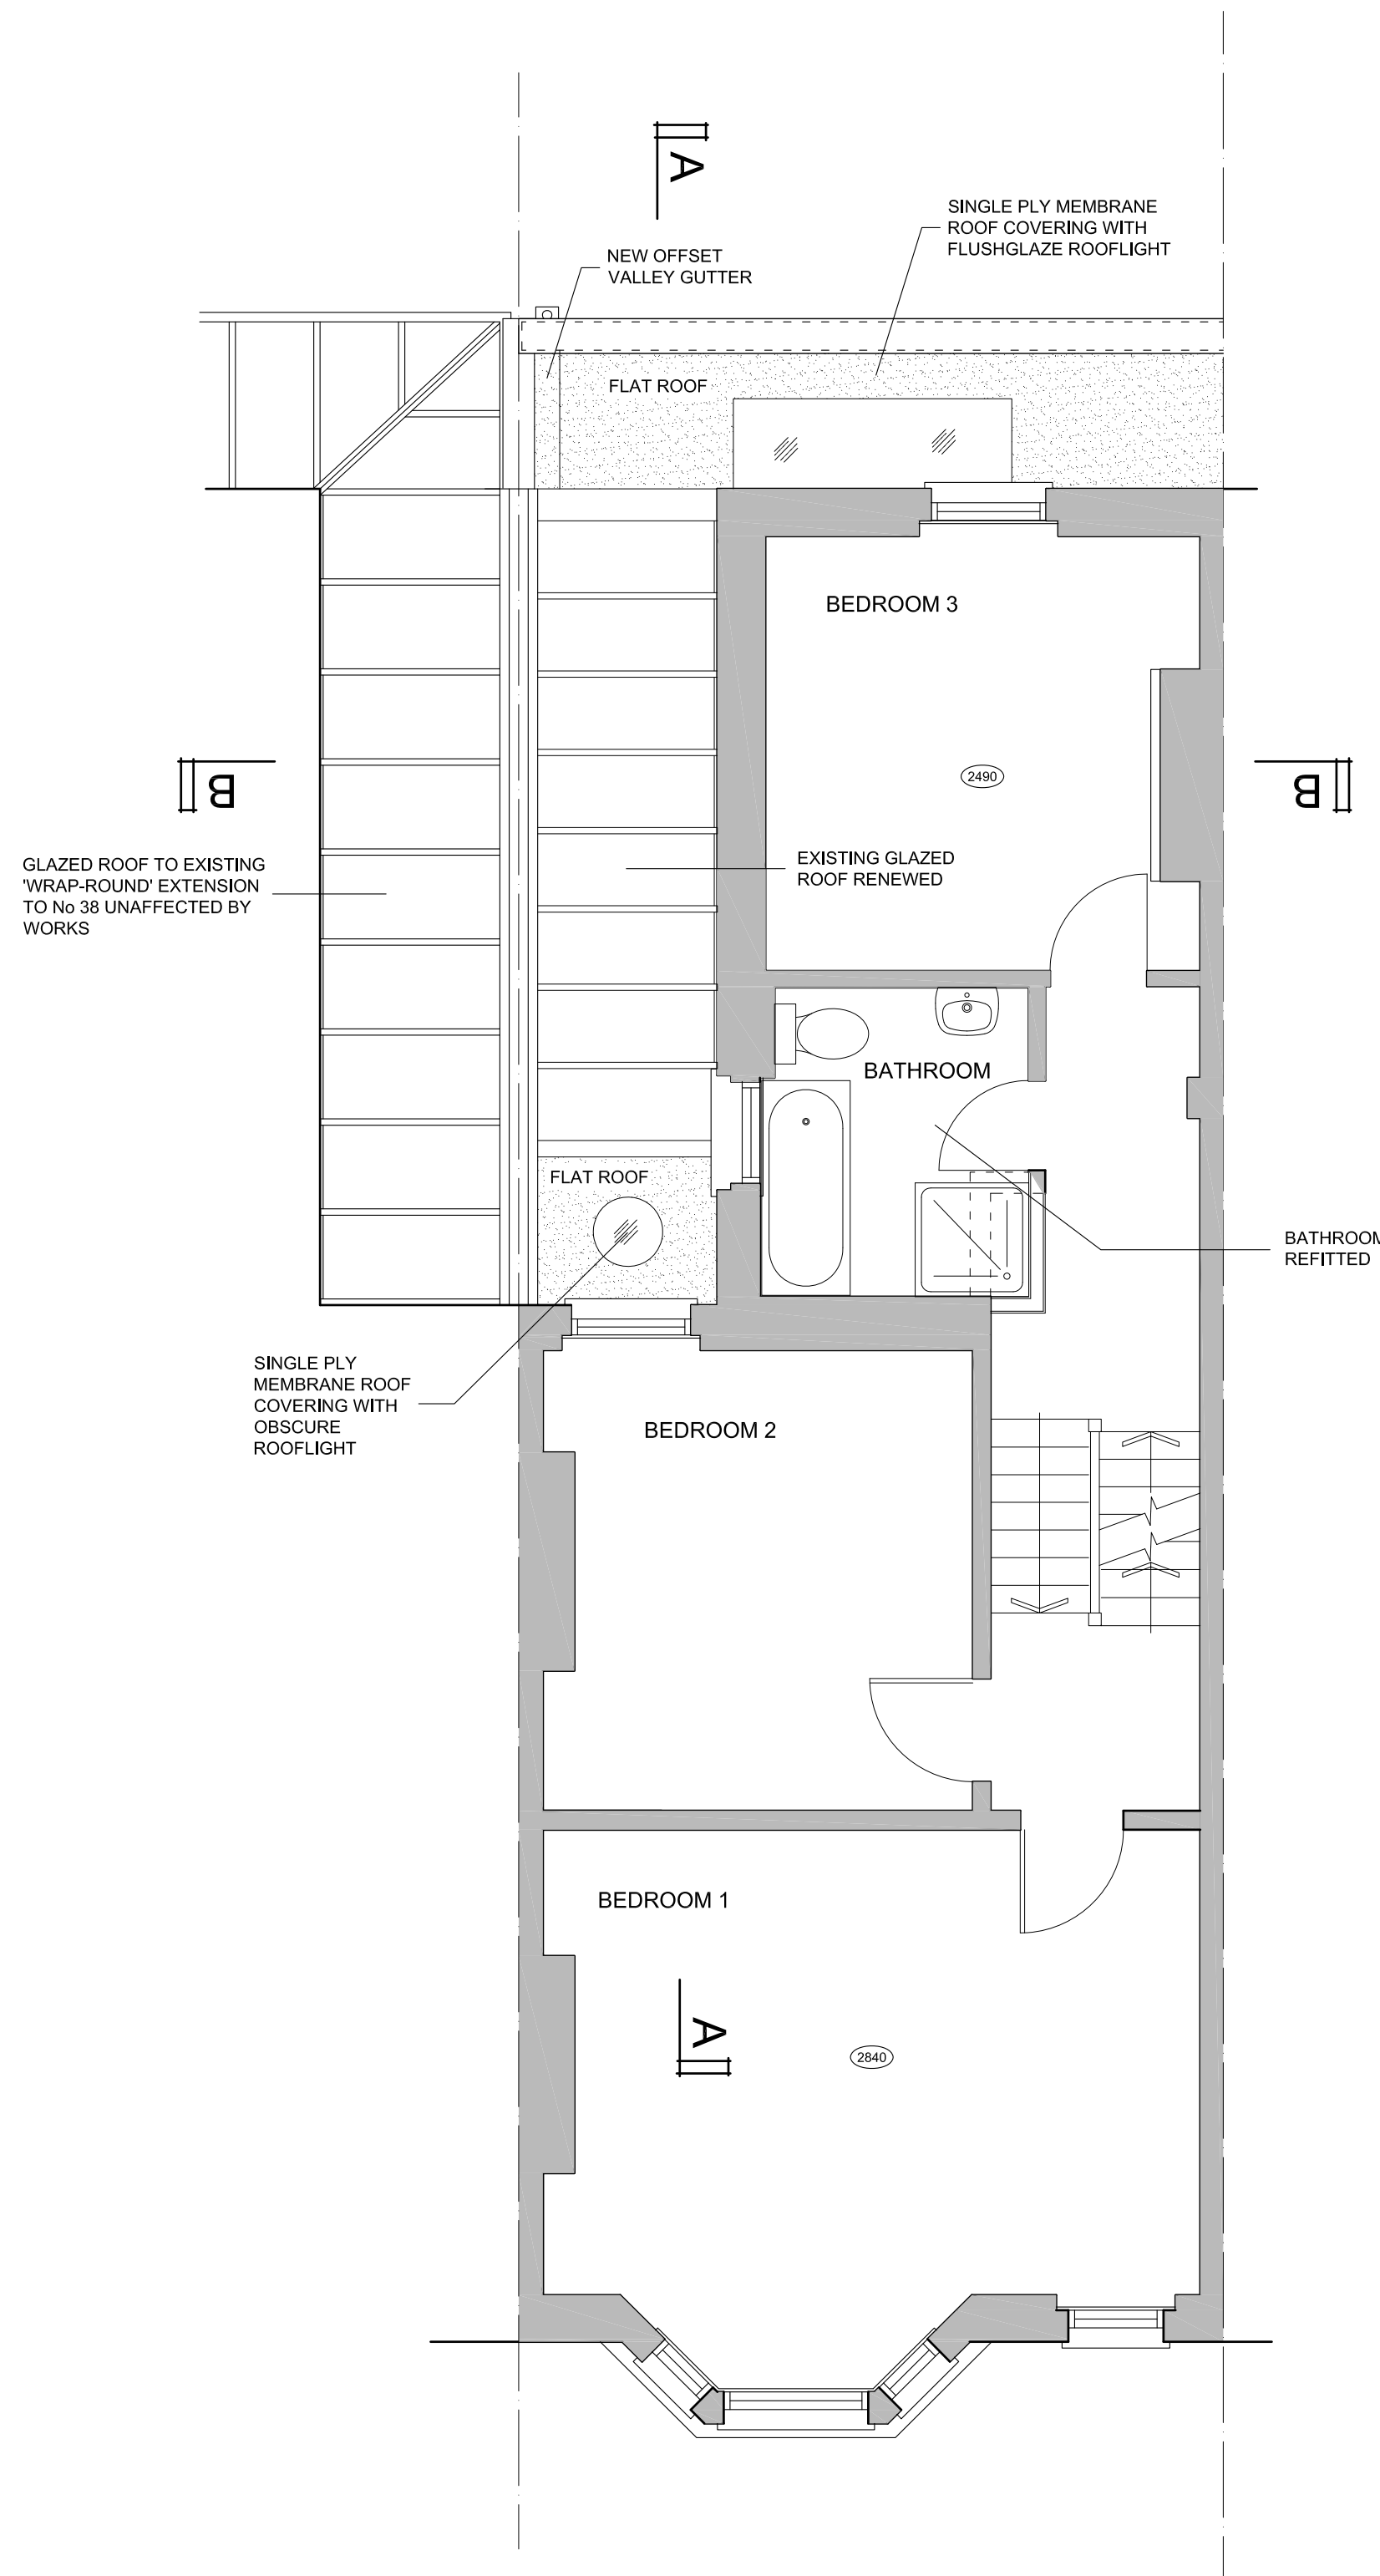


FIRST FLOOR PLAN

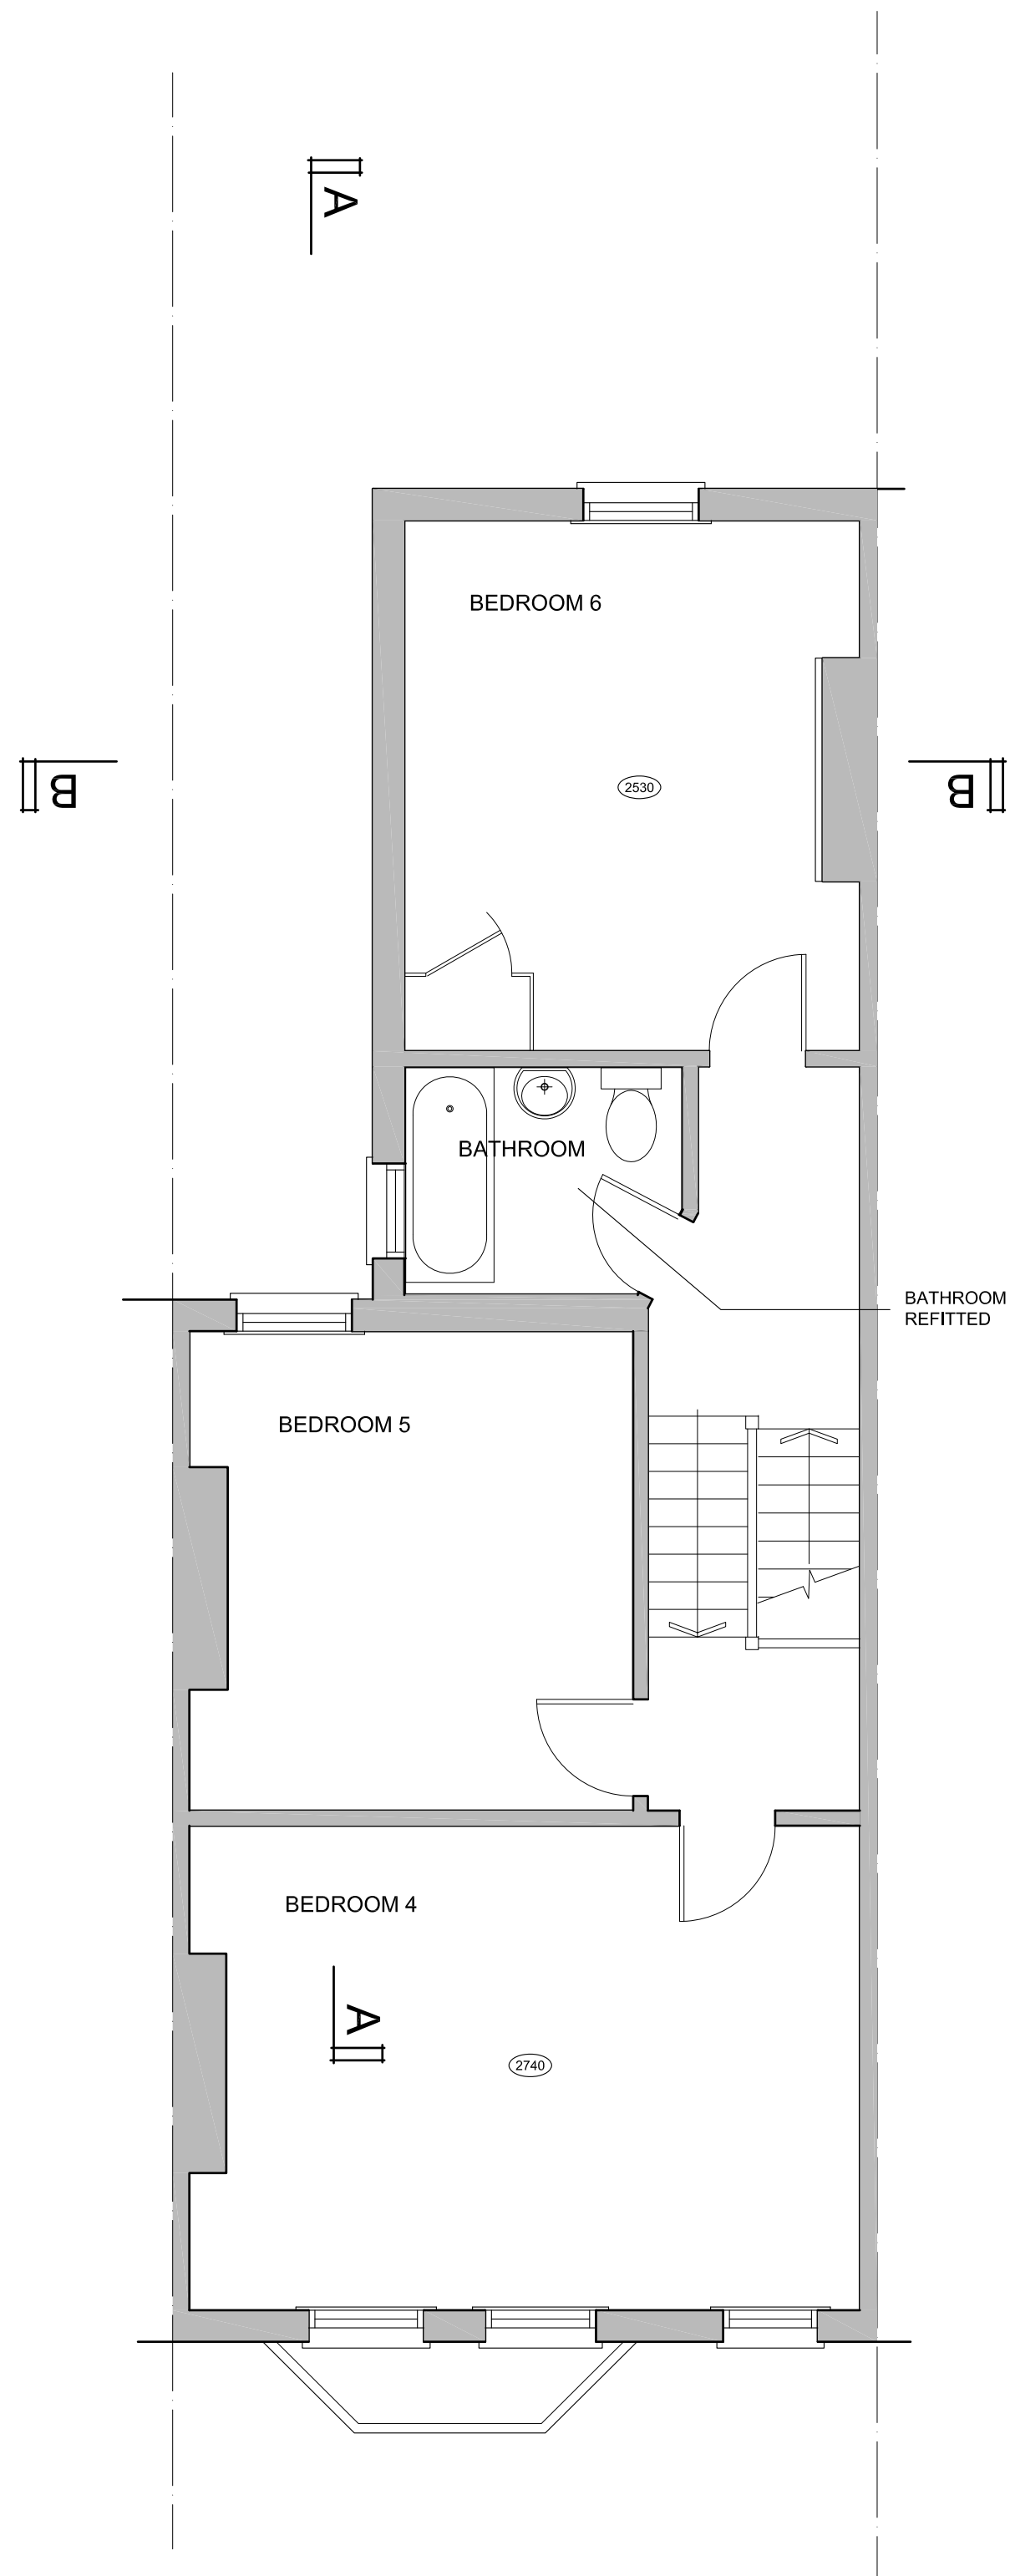

SECOND FLOOR PLAN
(NO EXTERNAL CHANGES)

NOTES:

1. ALL DIMENSIONS TO BE CONFIRMED ON SITE
2. DRAWINGS TO BE READ IN CONJUNCTION WITH SPECIFICATION AND ENGINEERS' DRAWINGS.

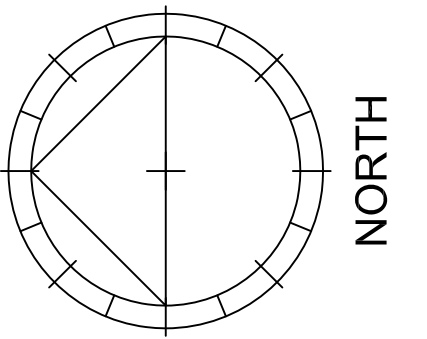

© Caryatid Ltd 2021

REVISIONS		
Rev	Date	Detail
-	-	-

CARYATID architects

20 Kings Avenue : Muswell Hill
LONDON : N10 1PB
Tel : 020 8444 6197

Date :	18-10-2021	Drawn By :	mjl
--------	------------	------------	-----

TITLE :	PROPOSED REAR EXTENSION 36 MACKESON ROAD NW3 2LT For Ms Anne Faul		
---------	--	--	--

Scale :	1:50 (A1) 1:100 (A3)	Revision :	-
---------	-------------------------	------------	---

DRAWING :

PROPOSED
PLANS

Drwg No. :

2107-11