



GROUND FLOOR PLAN

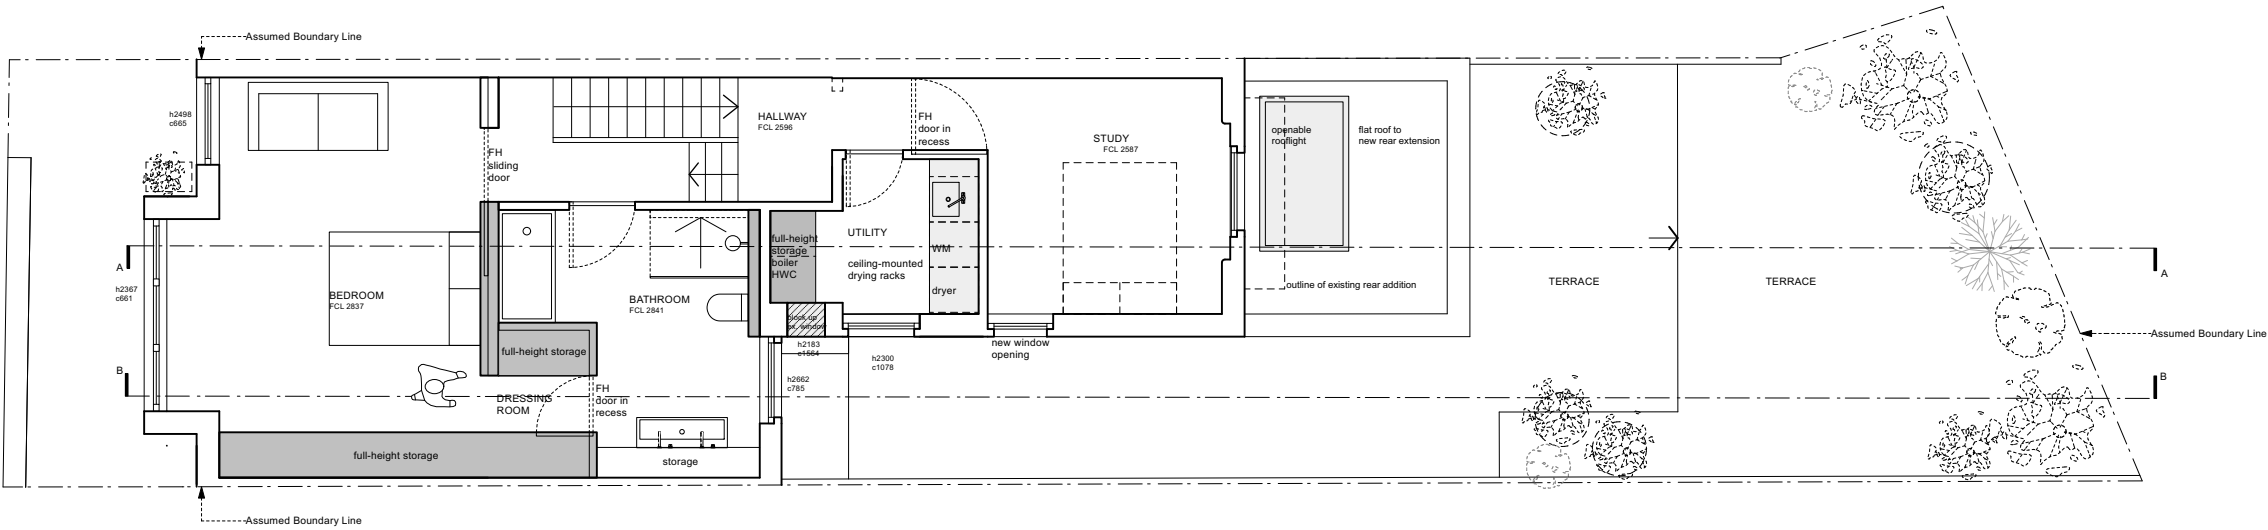


FIRST FLOOR PLAN

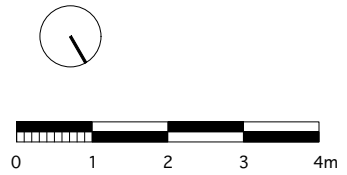


C	stage 3: developed designs -issued for information -client -council	29.10.21
B	stage 2: concept design -issued for information -client	21.10.21
A	stage 2: concept design -issued for information -client	11.10.21
-	stage 2: concept design -issued for information -client	07.10.21
Rev		Date

DRAWING STATUS	Information Issued only for purpose indicated
This drawing to be read in conjunction with all consultants information. All dimensions to be checked on site. Do not scale, except for planning purposes. This drawing is protected by copyright.	
JOB NUMBER	283
JOB TITLE	Bhoose Residence 3 Mackeson Road NW3 2LU London
DRAWING TITLE	Ground and first floor Plan proposed
SCALE:	1:100 @ A3
DATE:	October 2021
DRAWING NO.	REV
A/02/101	C

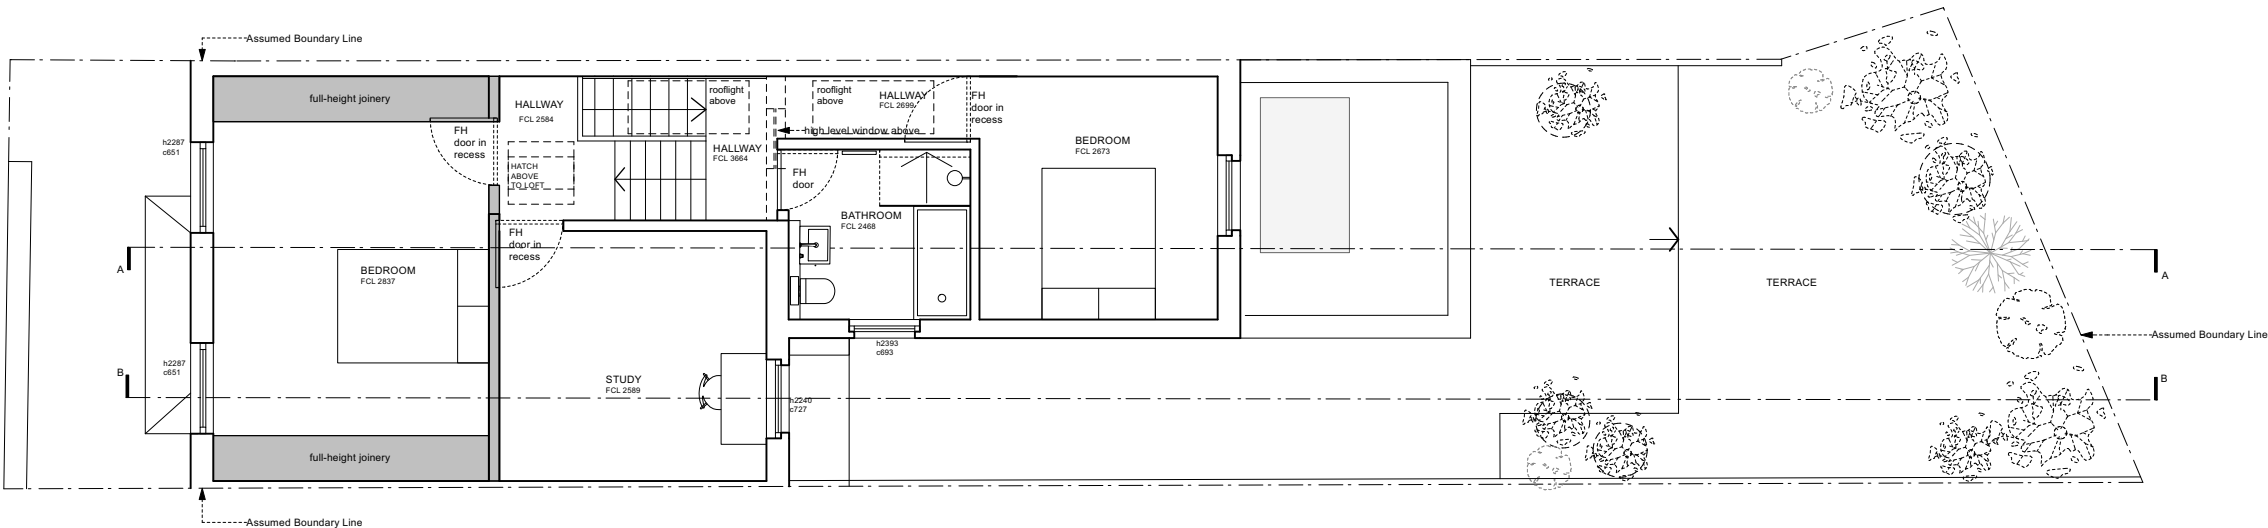

SECOND FLOOR PLAN

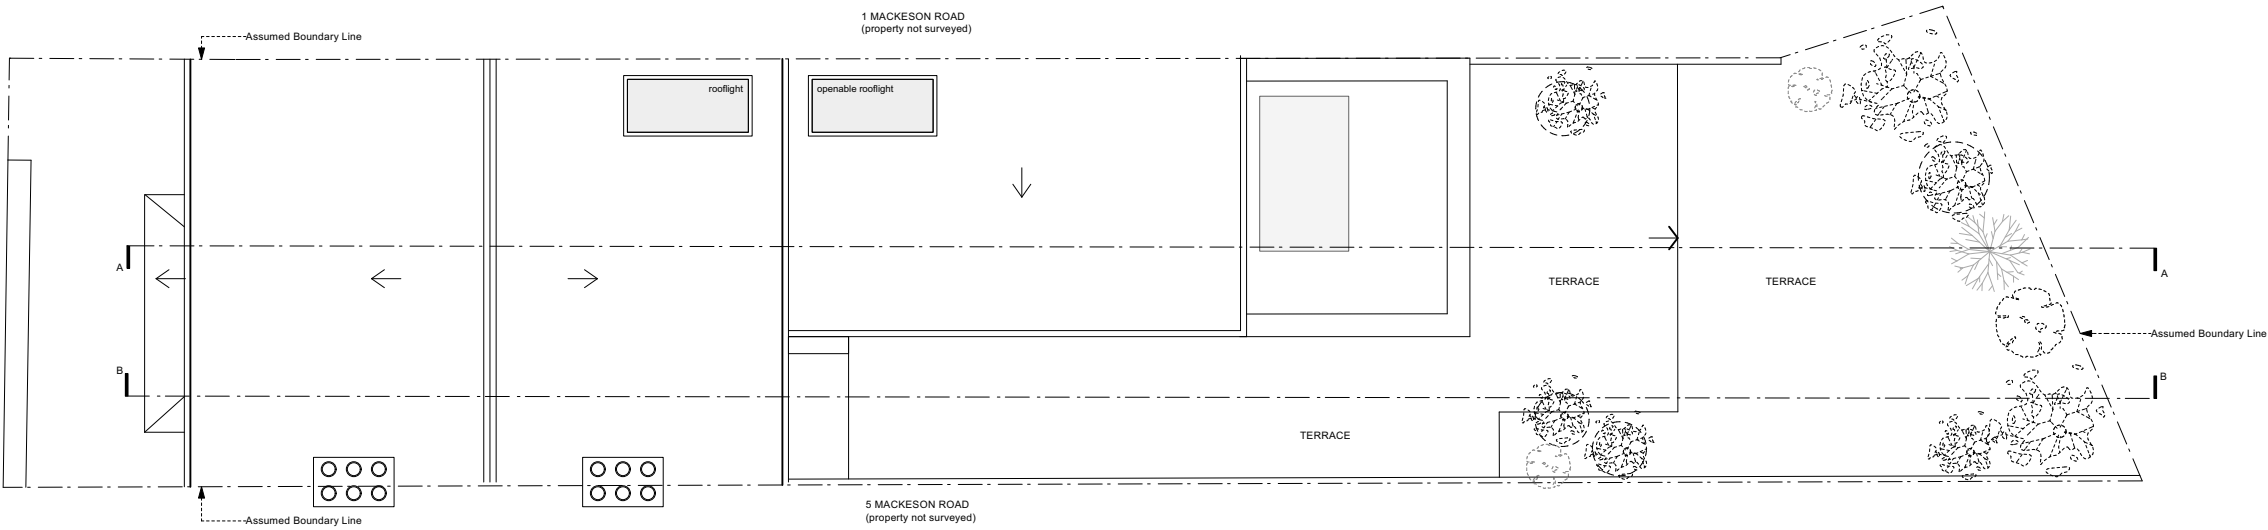

ROOF PLAN

WILLIAM TOZER

associates

RIBA chartered practice

NZIA practice

UK | EU | AU | NZ | USA

42-44 New House 67-68 Hatton Garden London EC1N 8JY

t +44 (0)20 7404 0675

enquiries@williamtozerassociates.com

www.williamtozerassociates.com

010207

0

1

2

3

4m

C	stage 3: developed designs -issued for information -client -council	29.10.21
B	stage 2: concept design -issued for information -client	21.10.21
A	stage 2: concept design -issued for information -client	11.10.21
-	stage 2: concept design -issued for information -client	07.10.21

Rev

Date

DRAWING STATUS

Information

Issued only for purpose indicated

This drawing to be read in conjunction with all consultants information.

All dimensions to be checked on site.
Do not scale, except for planning purposes.

This drawing is protected by copyright.

JOB NUMBER

283

JOB TITLE

Bhose Residence
3 Mackeson Road
NW3 2LU
London

DRAWING TITLE

Second floor and roof Plan
proposed

SCALE:

1:100 @ A3

DATE:

October 2021

DRAWING NO.

A/02/102

REV

C



FRONT ELEVATION



C	stage 3: developed designs -issued for information -client -council	29.10.21
B	stage 2: concept design -issued for information -client	21.10.21
A	stage 2: concept design -issued for information -client	11.10.21
-	stage 2: concept design -issued for information -client	07.10.21

Rev Date

DRAWING STATUS Information

Issued only for purpose indicated

This drawing to be read in conjunction with all consultants information.

All dimensions to be checked on site.
Do not scale, except for planning purposes.

This drawing is protected by copyright.

JOB NUMBER 283

JOB TITLE
Bhose Residence
3 Mackeson Road
NW3 2LU
London

DRAWING TITLE
**elevations: front
proposed**

SCALE: 1:100 @ A3

DATE: October 2021

DRAWING NO. REV

A/02/103 C



REAR ELEVATION

previous WILLIAM TOZER Associates examples :



fixed and sliding corner glazing



full-height sliding glazing with white render

WILLIAM TOZER

associates

RIBA chartered practice

42-44 New House

67-68 Hatton Garden

London EC1N 8JY

enquiries@williamtozerassociates.com

www.williamtozerassociates.com

NZIA practice

UK | EU | AU | NZ | USA

t +44 (0)20 7404 0675

0102034

0

1

2

3

4m

C	stage 3: developed designs -issued for information -client -council	29.10.21
B	stage 2: concept design -issued for information -client	21.10.21
A	stage 2: concept design -issued for information -client	11.10.21
-	stage 2: concept design -issued for information -client	07.10.21

Rev	Date

DRAWING STATUS

Information

Issued only for purpose indicated

This drawing to be read in conjunction with all consultants information.

All dimensions to be checked on site.
Do not scale, except for planning purposes.

This drawing is protected by copyright.

JOB NUMBER

283

JOB TITLE

Bhose Residence
3 Mackeson Road
NW3 2LU
London

DRAWING TITLE

elevations: rear
proposed

SCALE:

1:100 @ A3

DATE:


October 2021

DRAWING NO.

A/02/104

REV

C

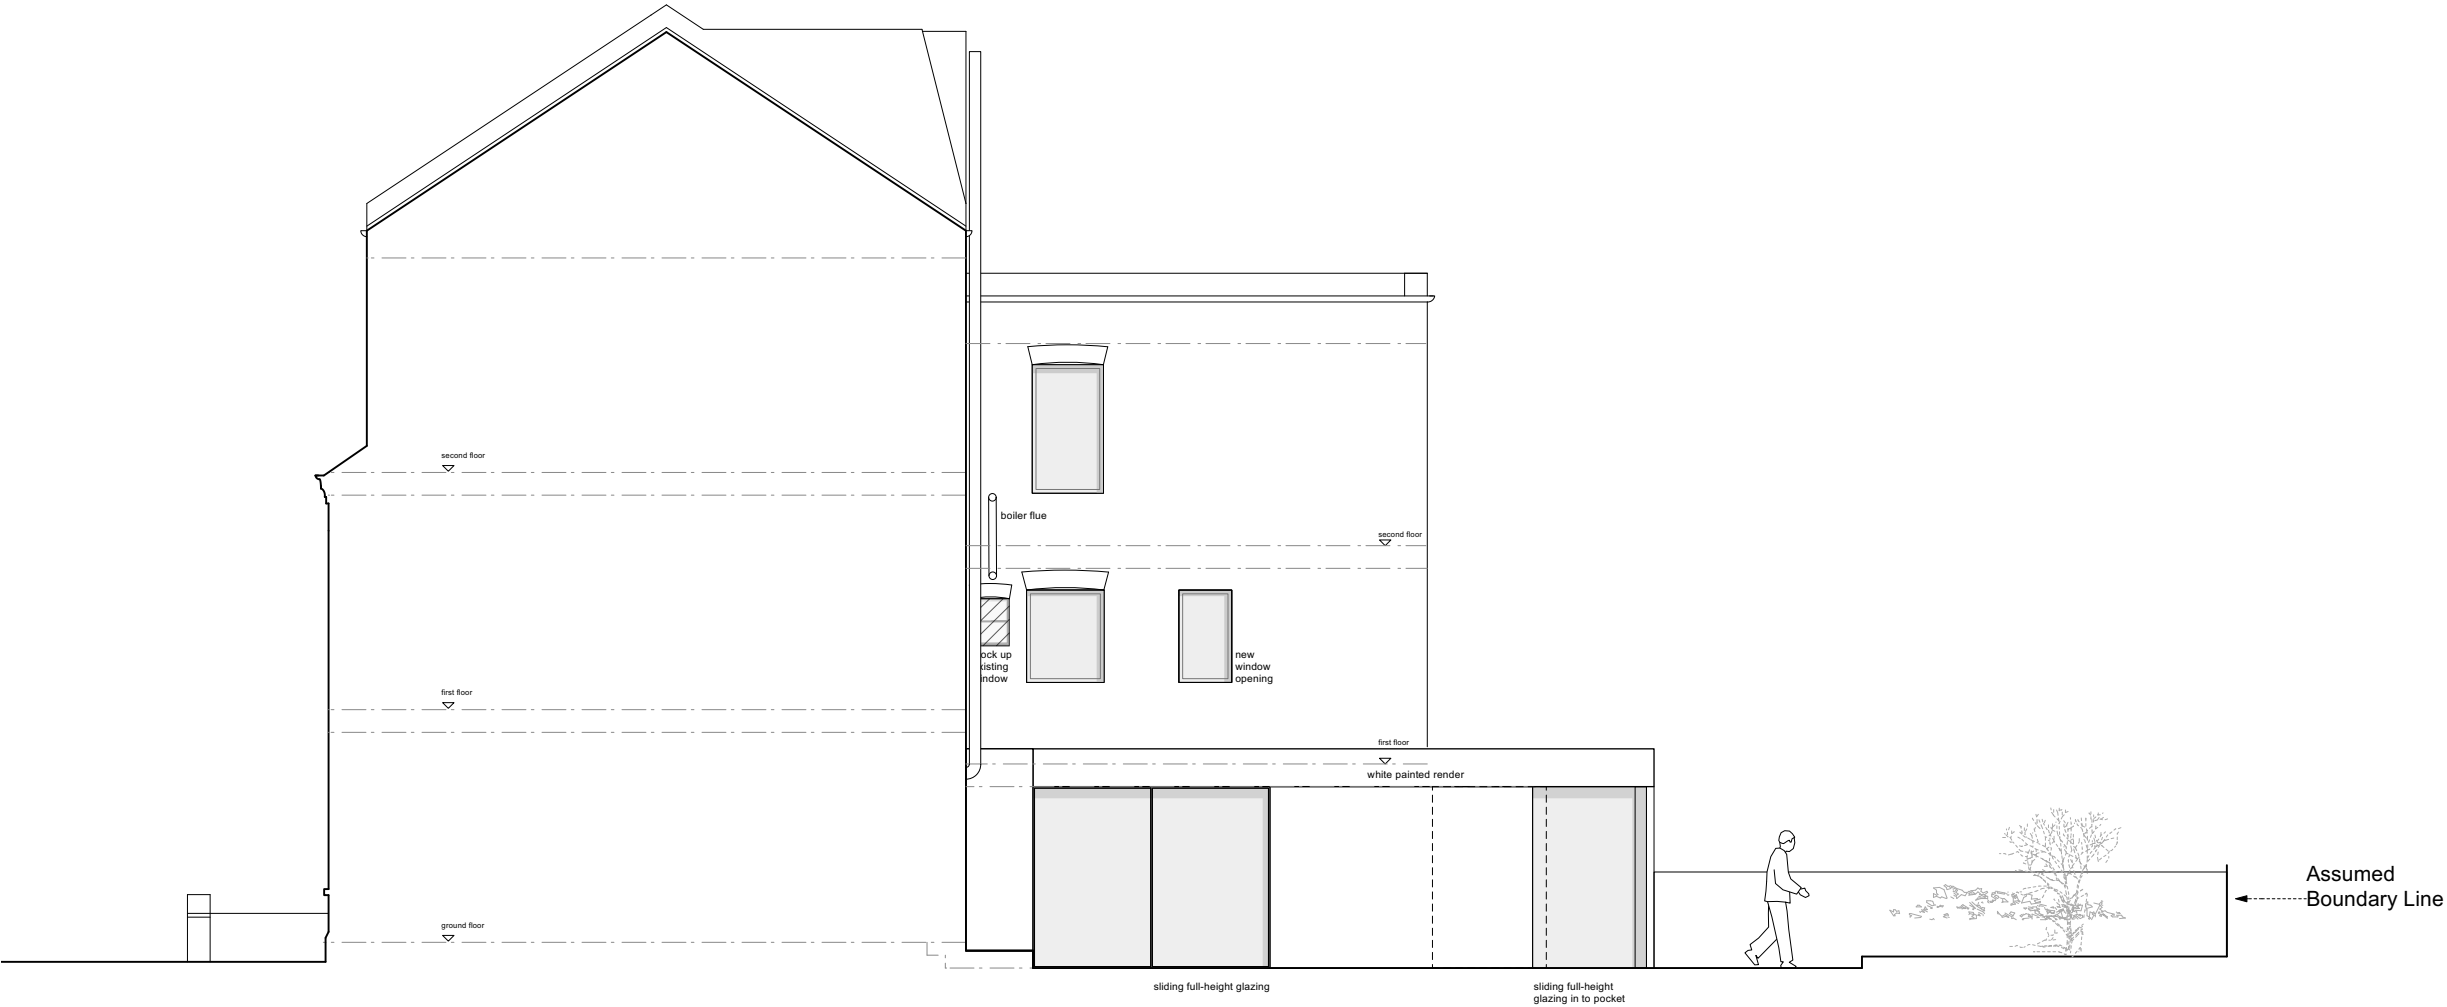

SIDE ELEVATION

previous WILLIAM TOZER Associates examples :



full-height sliding glazing white render

WILLIAM TOZER

associates

RIBA chartered practice

42-44 New House

NZIA practice

67-68 Hatton Garden

UK | EU | AU | NZ | USA

London EC1N 8JY

t +44 (0)20 7404 0675

enquiries@williamtozerassociates.com

www.williamtozerassociates.com

0

1

2

3

4m

C	stage 3: developed designs -issued for information -client -council	29.10.21
B	stage 2: concept design -issued for information -client	21.10.21
A	stage 2: concept design -issued for information -client	11.10.21
-	stage 2: concept design -issued for information -client	07.10.21

Rev

Date

DRAWING STATUS

Information

Issued only for purpose indicated

This drawing to be read in conjunction with all consultants information.

All dimensions to be checked on site.
Do not scale, except for planning purposes.

This drawing is protected by copyright.

JOB NUMBER

283

JOB TITLE

Bhose Residence
3 Mackeson Road
NW3 2LU
London

DRAWING TITLE

elevations: side
proposed

SCALE:

1:100 @ A3

DATE:

October 2021

DRAWING NO.

A/02/105

REV

C



SECTION AA



C	stage 3: developed designs -issued for information -client -council	29.10.21
B	stage 2: concept design -issued for information -client	21.10.21
A	stage 2: concept design -issued for information -client	11.10.21
-	stage 2: concept design -issued for information -client	07.10.21
Rev		Date

DRAWING STATUS	Information
Issued only for purpose indicated	
This drawing to be read in conjunction with all consultants information.	
All dimensions to be checked on site. Do not scale, except for planning purposes.	
This drawing is protected by copyright.	
JOB NUMBER	283
JOB TITLE	Bhose Residence 3 Mackeson Road NW3 2LU London
DRAWING TITLE	Section AA proposed
SCALE:	1:100 @ A3
DATE:	October 2021
DRAWING NO.	REV
A/02/501	C



SECTION BB



C	stage 3: developed designs -issued for information -client -council	29.10.21
A	stage 2: concept design -issued for information -client	11.10.21
-	stage 2: concept design -issued for information -client	07.10.21
Rev	Date	

DRAWING Information

Issued only for purpose indicated

This drawing to be read in conjunction with all consultants information.

All dimensions to be checked on site.
Do not scale, except for planning purposes.

This drawing is protected by copyright.

JOB NUMBER 283

JOB TITLE
Bhose Residence
3 Mackeson Road
NW3 2LU
London

DRAWING TITLE
Section BB
proposed

SCALE: 1:100 @ A3

DATE: October 2021

DRAWING NO.	REV
A/02/502	C